


DATE	
DESIGNED	
DRAWN	
CHECKED	
DATE	
PROJECT	
SCALE	
BY	
DATE	

DATE	
DESIGNED	
DRAWN	
CHECKED	
DATE	
PROJECT	
SCALE	
BY	
DATE	

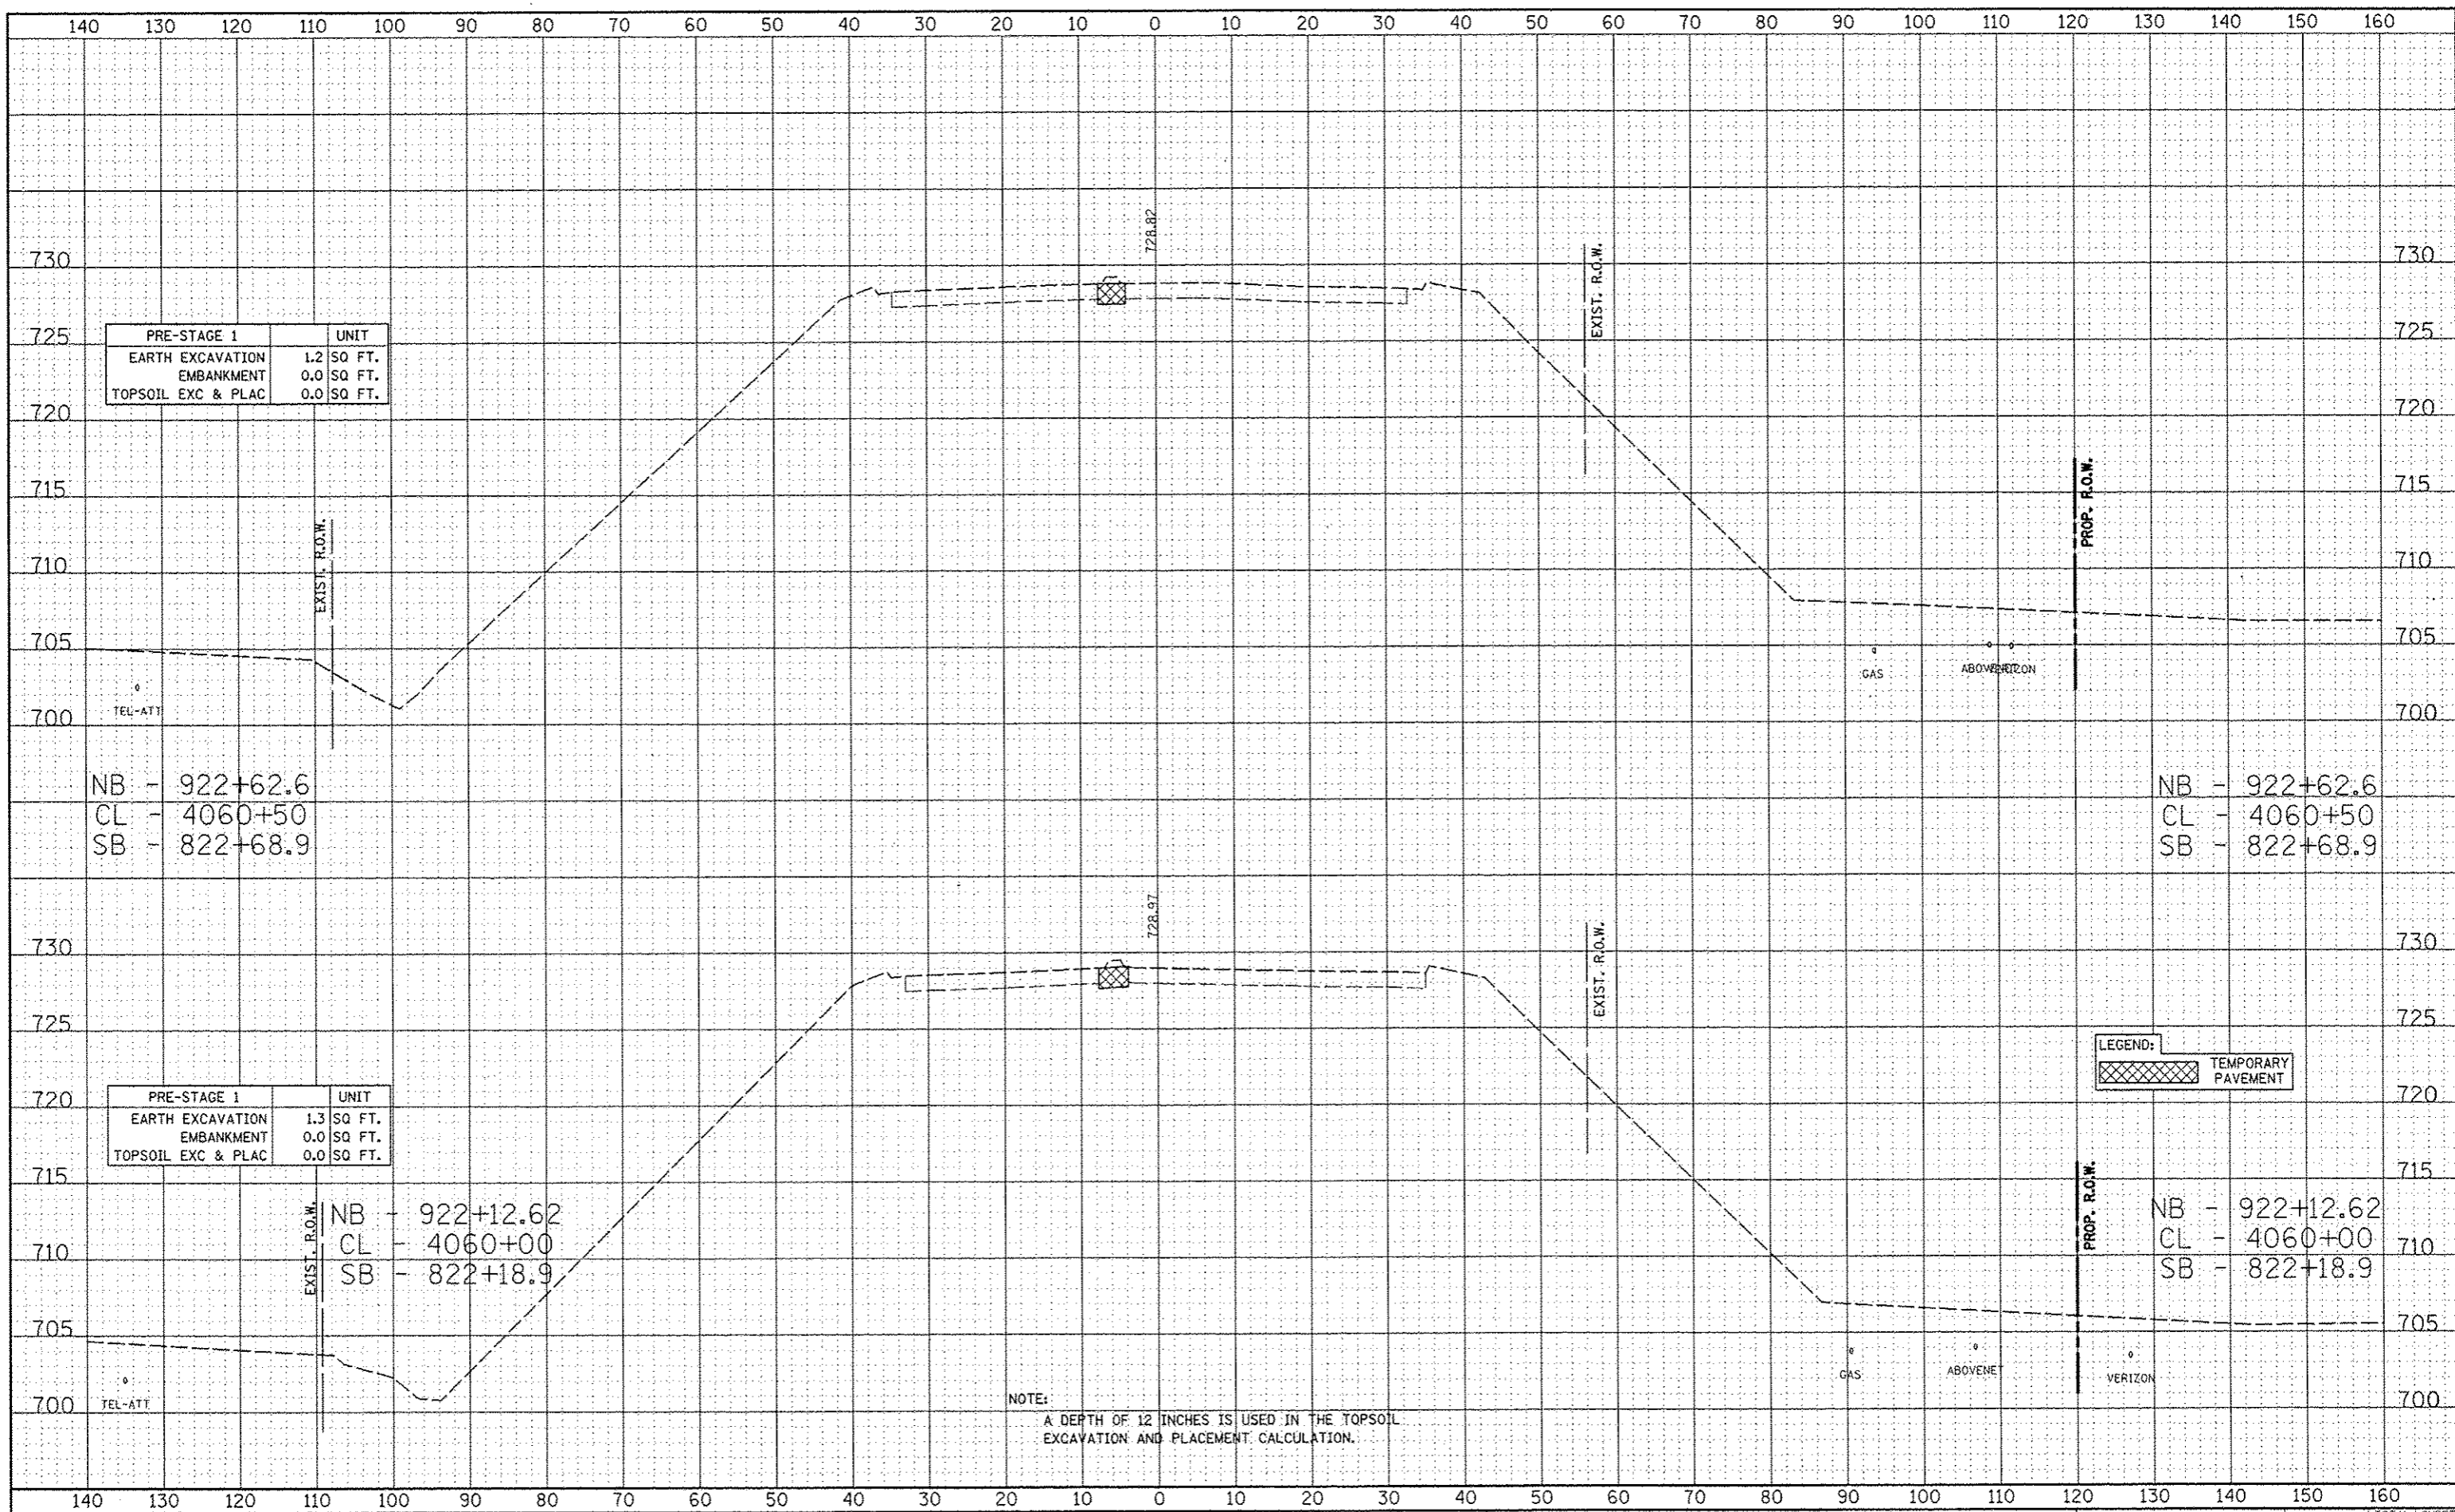

PRE-STAGE 1		UNIT
EARTH EXCAVATION	1.2	SQ FT.
EMBANKMENT	0.0	SQ FT.
TOPSOIL EXC & PLAC	0.0	SQ FT.

PRE-STAGE 1		UNIT
EARTH EXCAVATION	1.3	SQ FT.
EMBANKMENT	0.0	SQ FT.
TOPSOIL EXC & PLAC	0.0	SQ FT.

LEGEND:	
	TEMPORARY PAVEMENT

NOTE:  
A DEPTH OF 12 INCHES IS USED IN THE TOPSOIL EXCAVATION AND PLACEMENT CALCULATION.