


DATE	
BY	
DESIGNED	
DRAWN	
CHECKED	
DATE	
PROJECT	
SHEET	
DATE	
SCALE	
NOTE BOOK	
AREA CHECKED	

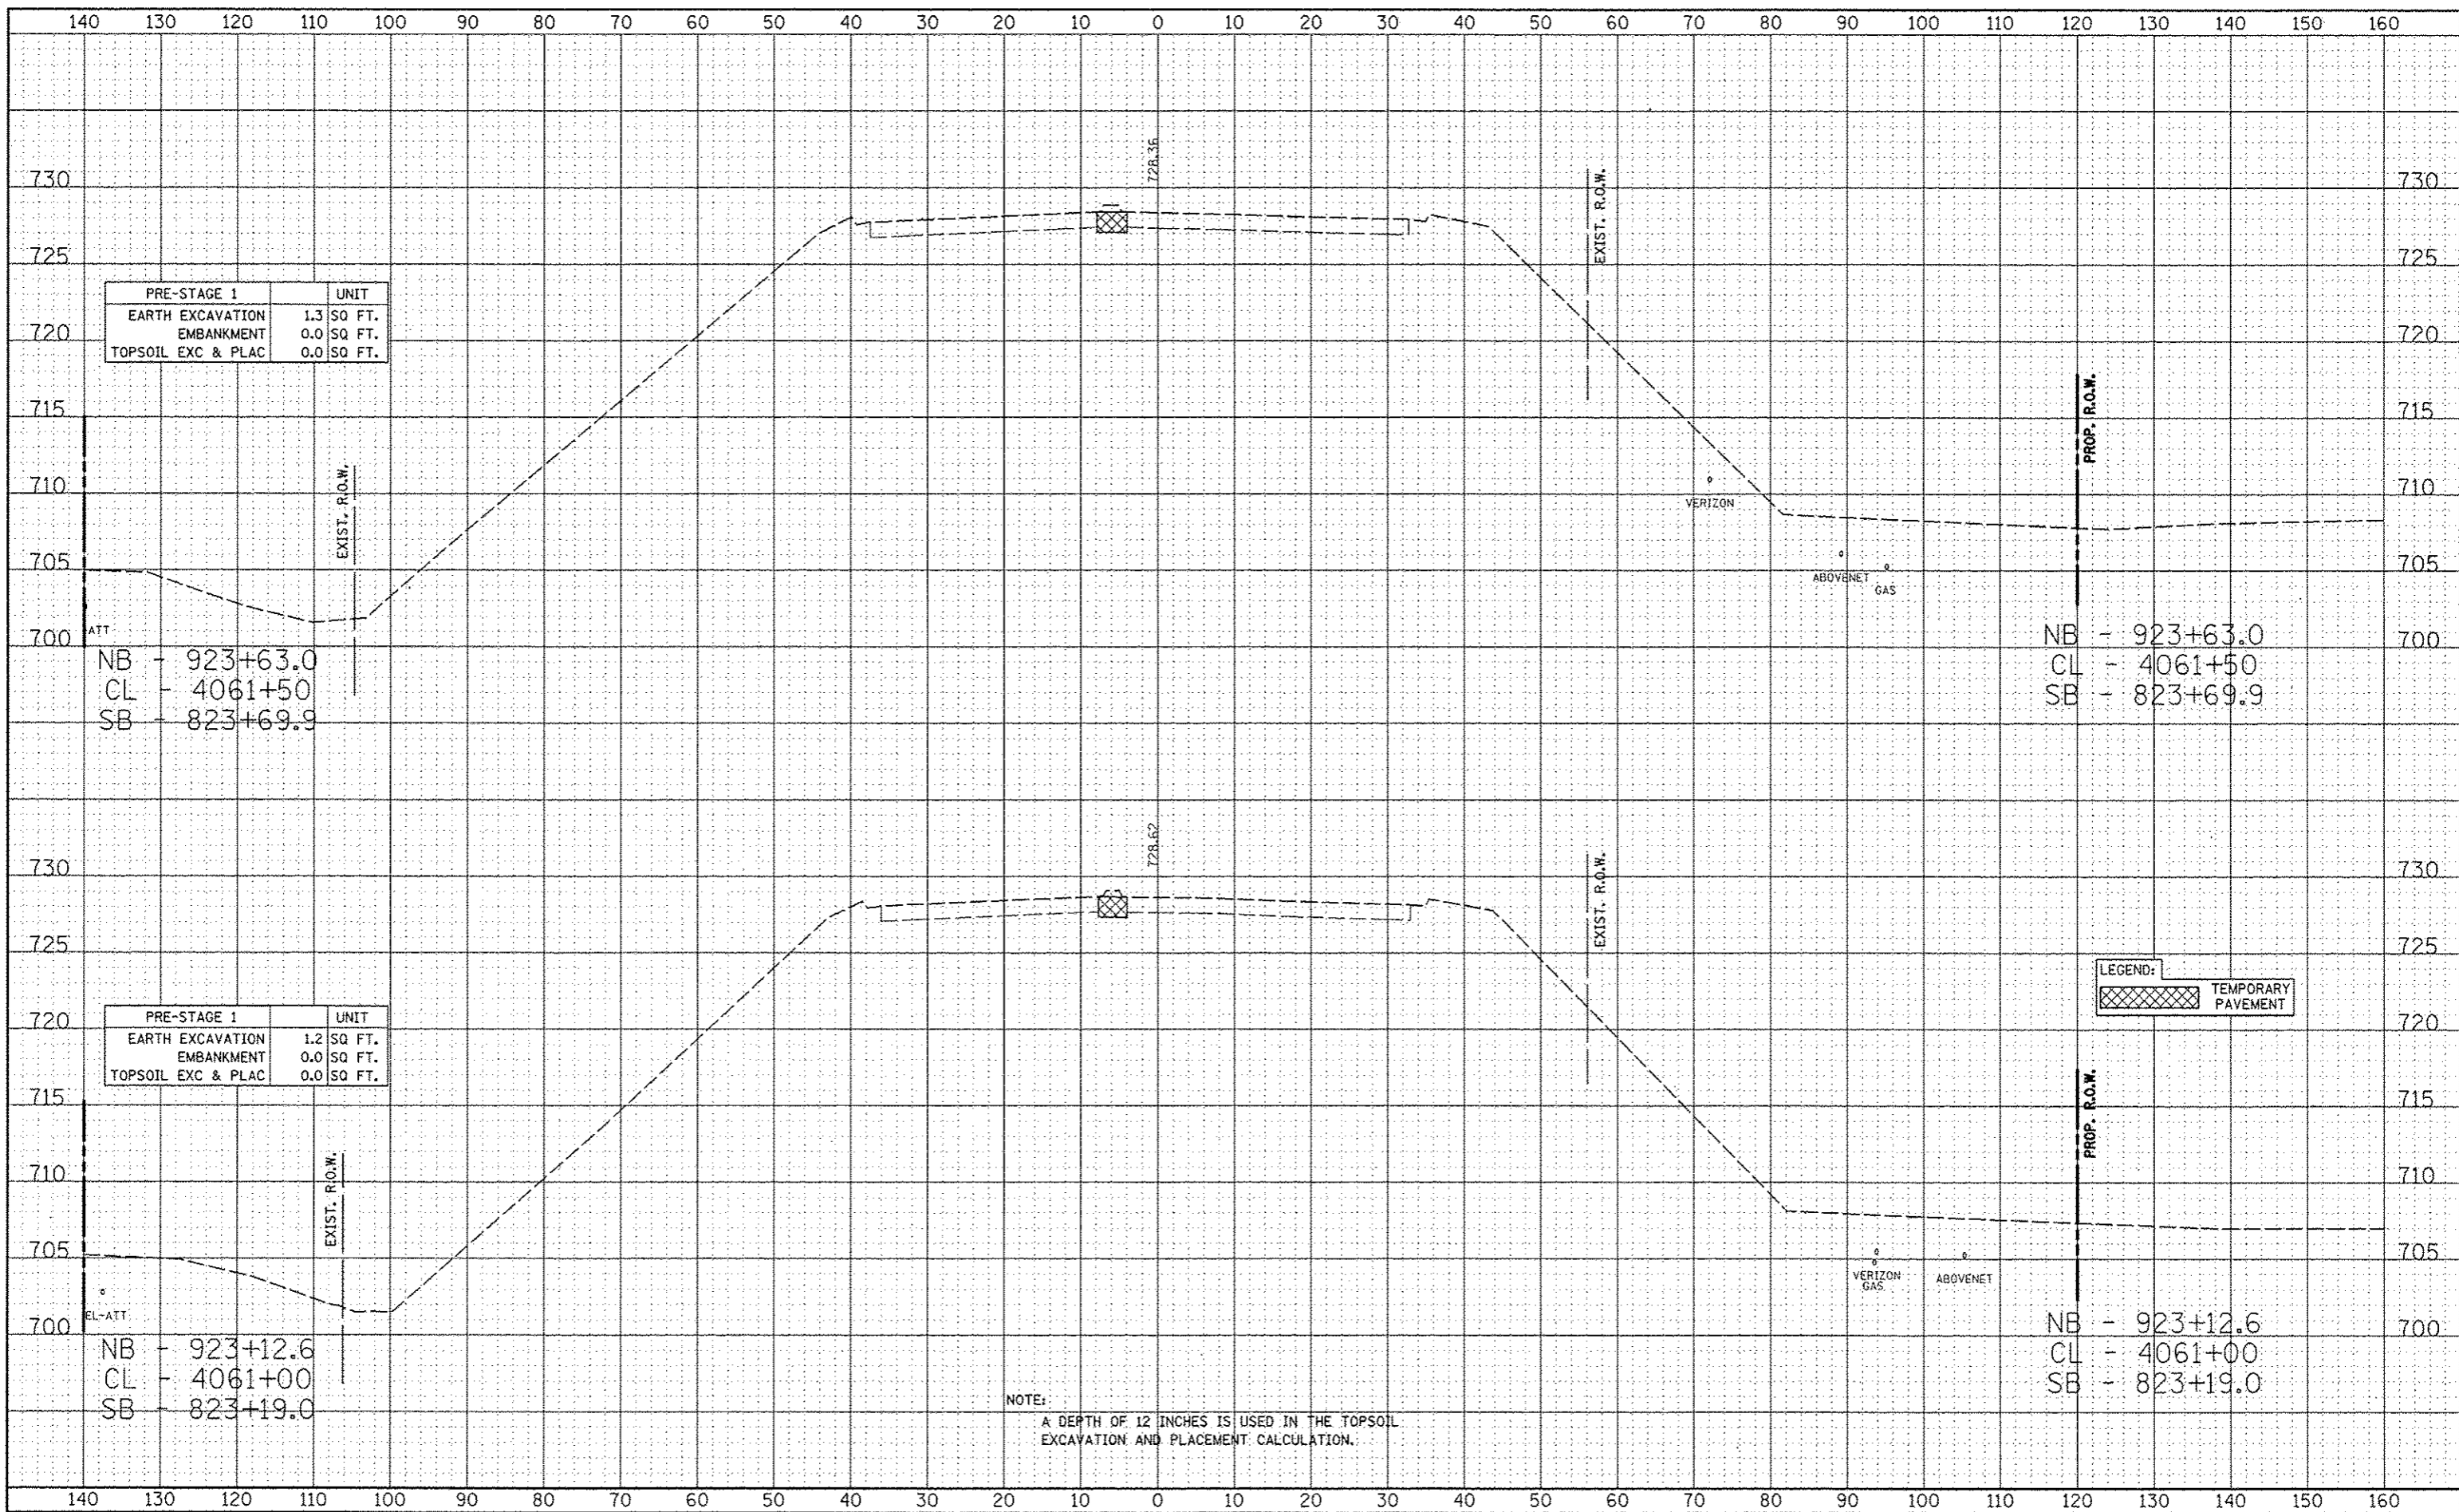

PRE-STAGE 1	UNIT
EARTH EXCAVATION	1.3 SQ FT.
EMBANKMENT	0.0 SQ FT.
TOPSOIL EXC & PLAC	0.0 SQ FT.

PRE-STAGE 1	UNIT
EARTH EXCAVATION	1.2 SQ FT.
EMBANKMENT	0.0 SQ FT.
TOPSOIL EXC & PLAC	0.0 SQ FT.

	TEMPORARY PAVEMENT
--	--------------------

NOTE:
A DEPTH OF 12 INCHES IS USED IN THE TOPSOIL EXCAVATION AND PLACEMENT CALCULATION.