


FILED	DATE
SEARCHED	BY
SERIALIZED	
INDEXED	
PLOTTED	
NOTE BOOK	
REVISIONS	
NO.	

DESIGNED	DATE
DRAWN	BY
CHECKED	
DATE	
REVISIONS	
NO.	

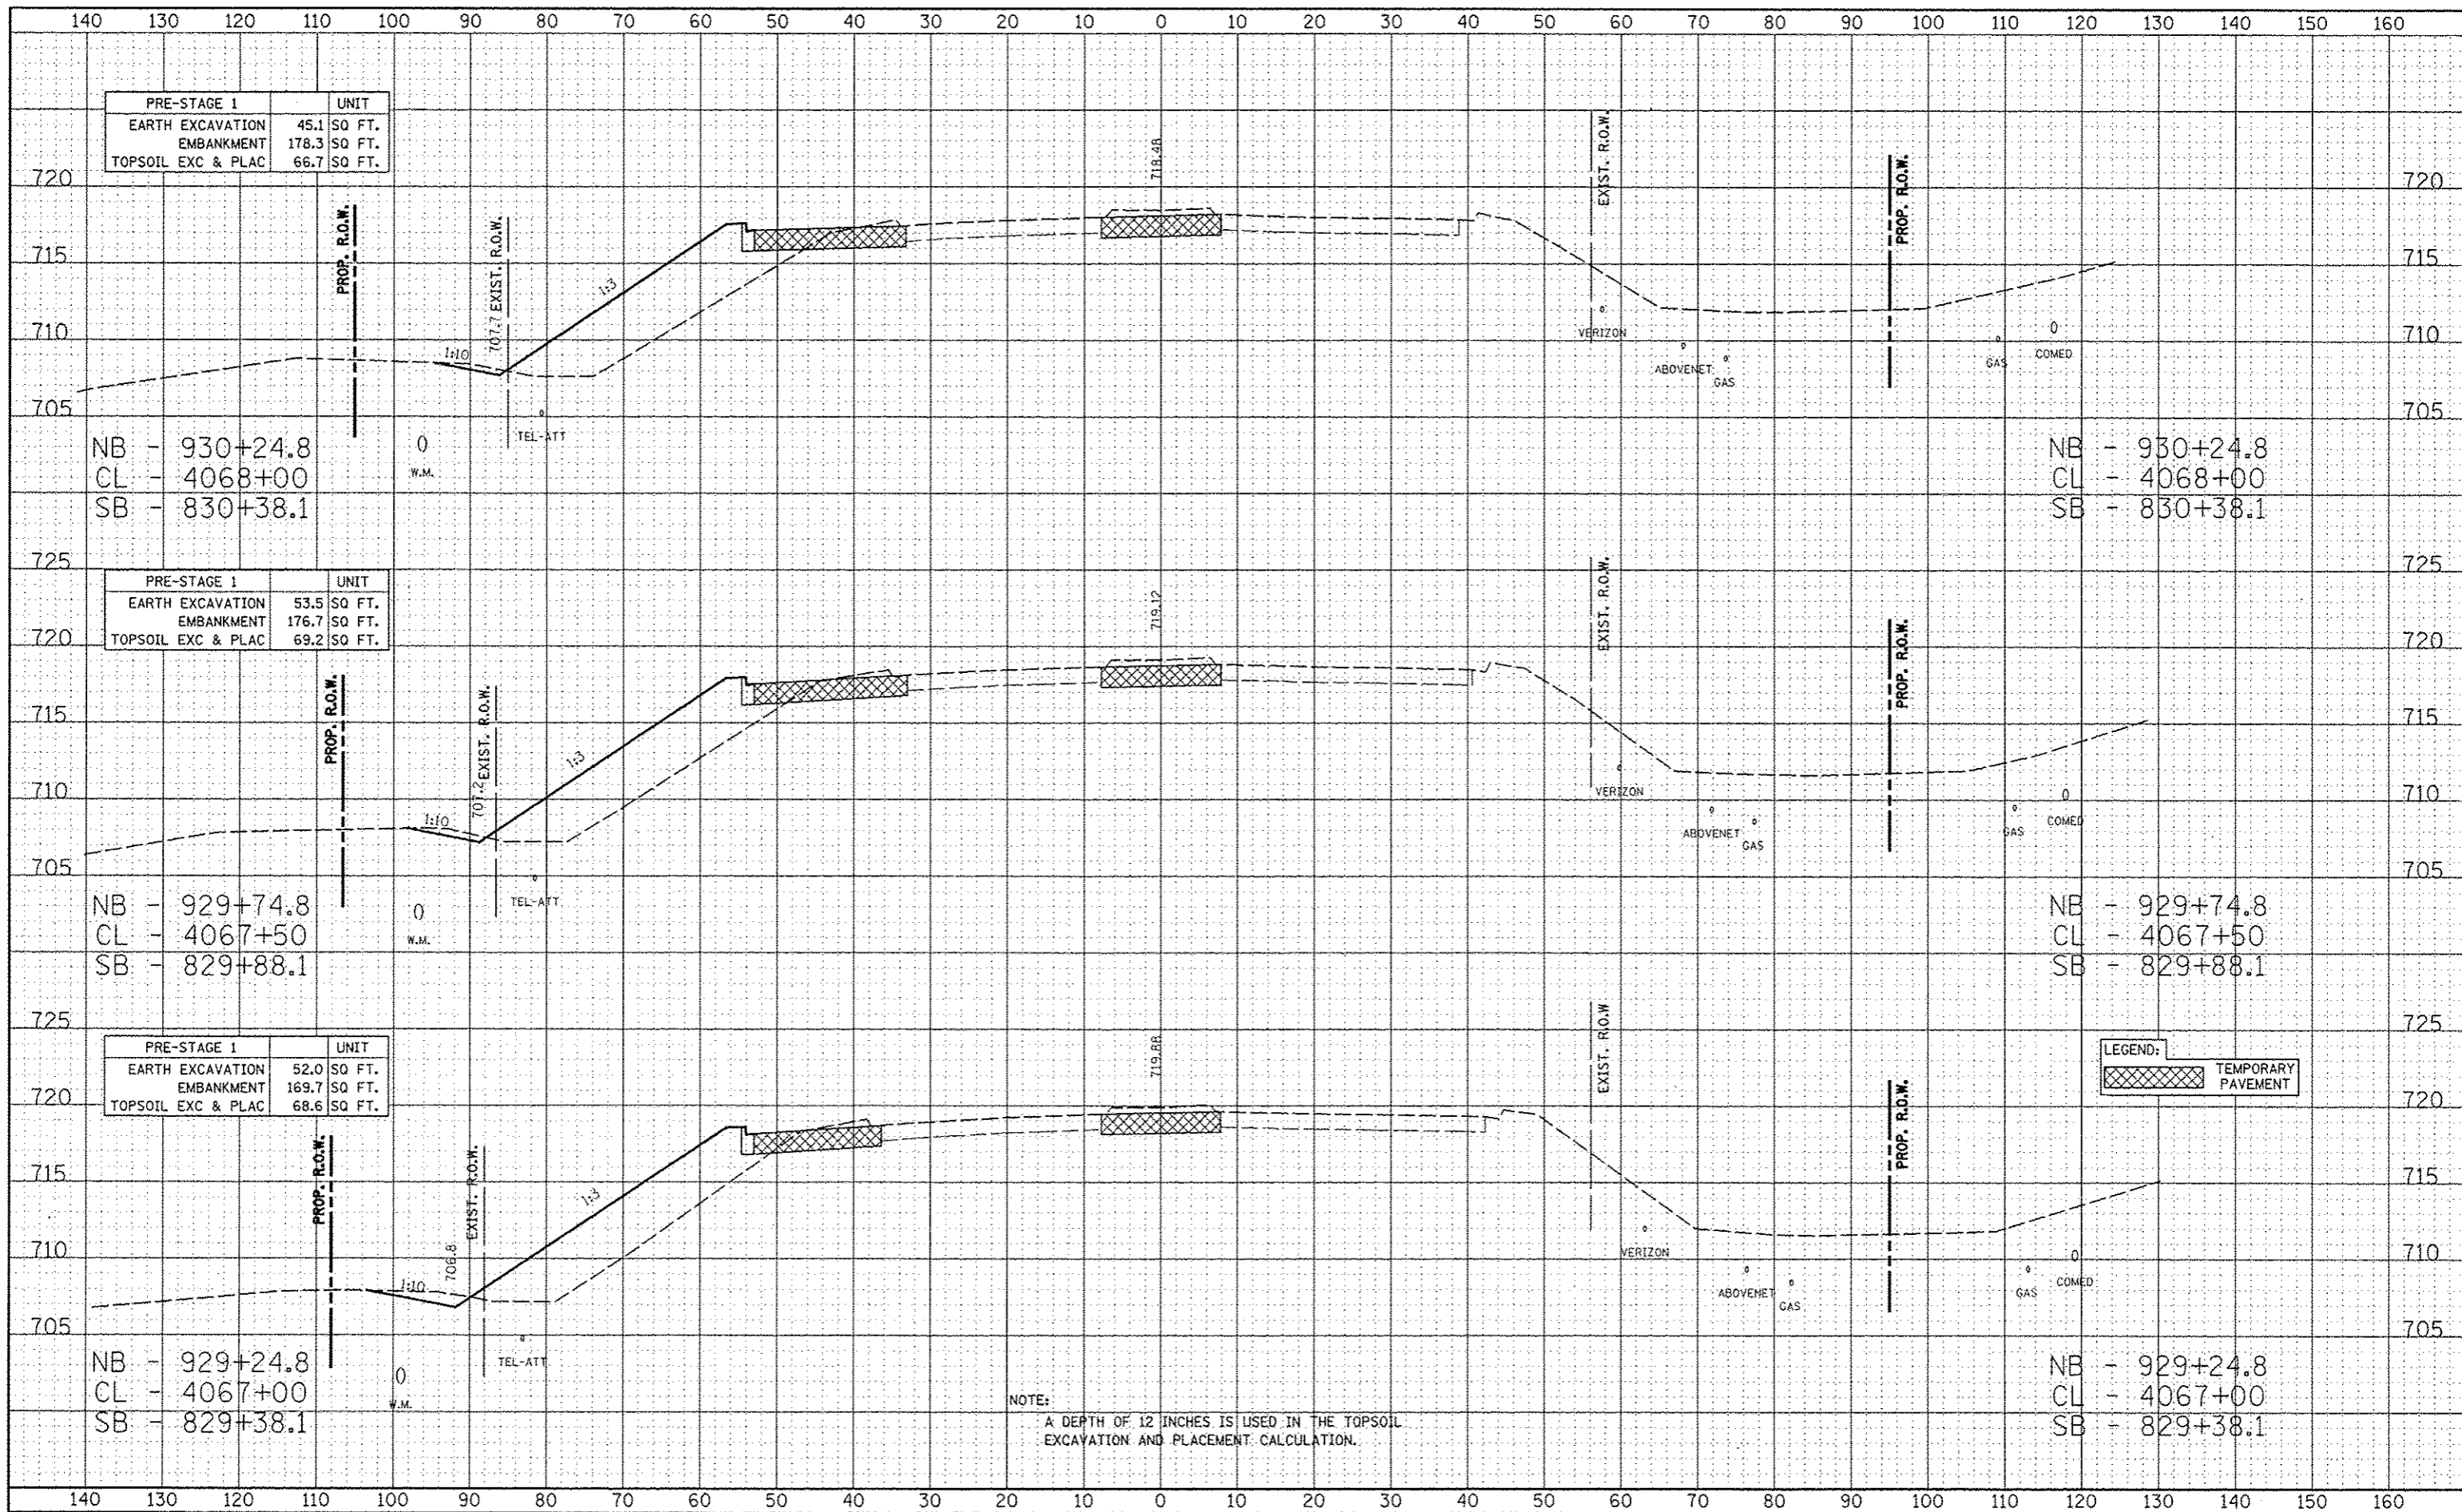

PRE-STAGE 1		UNIT
EARTH EXCAVATION	45.1	SQ FT.
EMBANKMENT	178.3	SQ FT.
TOPSOIL EXC & PLAC	66.7	SQ FT.

PRE-STAGE 1		UNIT
EARTH EXCAVATION	53.5	SQ FT.
EMBANKMENT	176.7	SQ FT.
TOPSOIL EXC & PLAC	69.2	SQ FT.

PRE-STAGE 1		UNIT
EARTH EXCAVATION	52.0	SQ FT.
EMBANKMENT	169.7	SQ FT.
TOPSOIL EXC & PLAC	68.6	SQ FT.

	TEMPORARY PAVEMENT
--	--------------------

NOTE:
A DEPTH OF 12 INCHES IS USED IN THE TOPSOIL EXCAVATION AND PLACEMENT CALCULATION.