


DATE	
BY	
CHECKED	
DESIGNED	
SCALE	
DATE	
PROJECT	
NO.	

DATE	
BY	
CHECKED	
DESIGNED	
SCALE	
DATE	
PROJECT	
NO.	

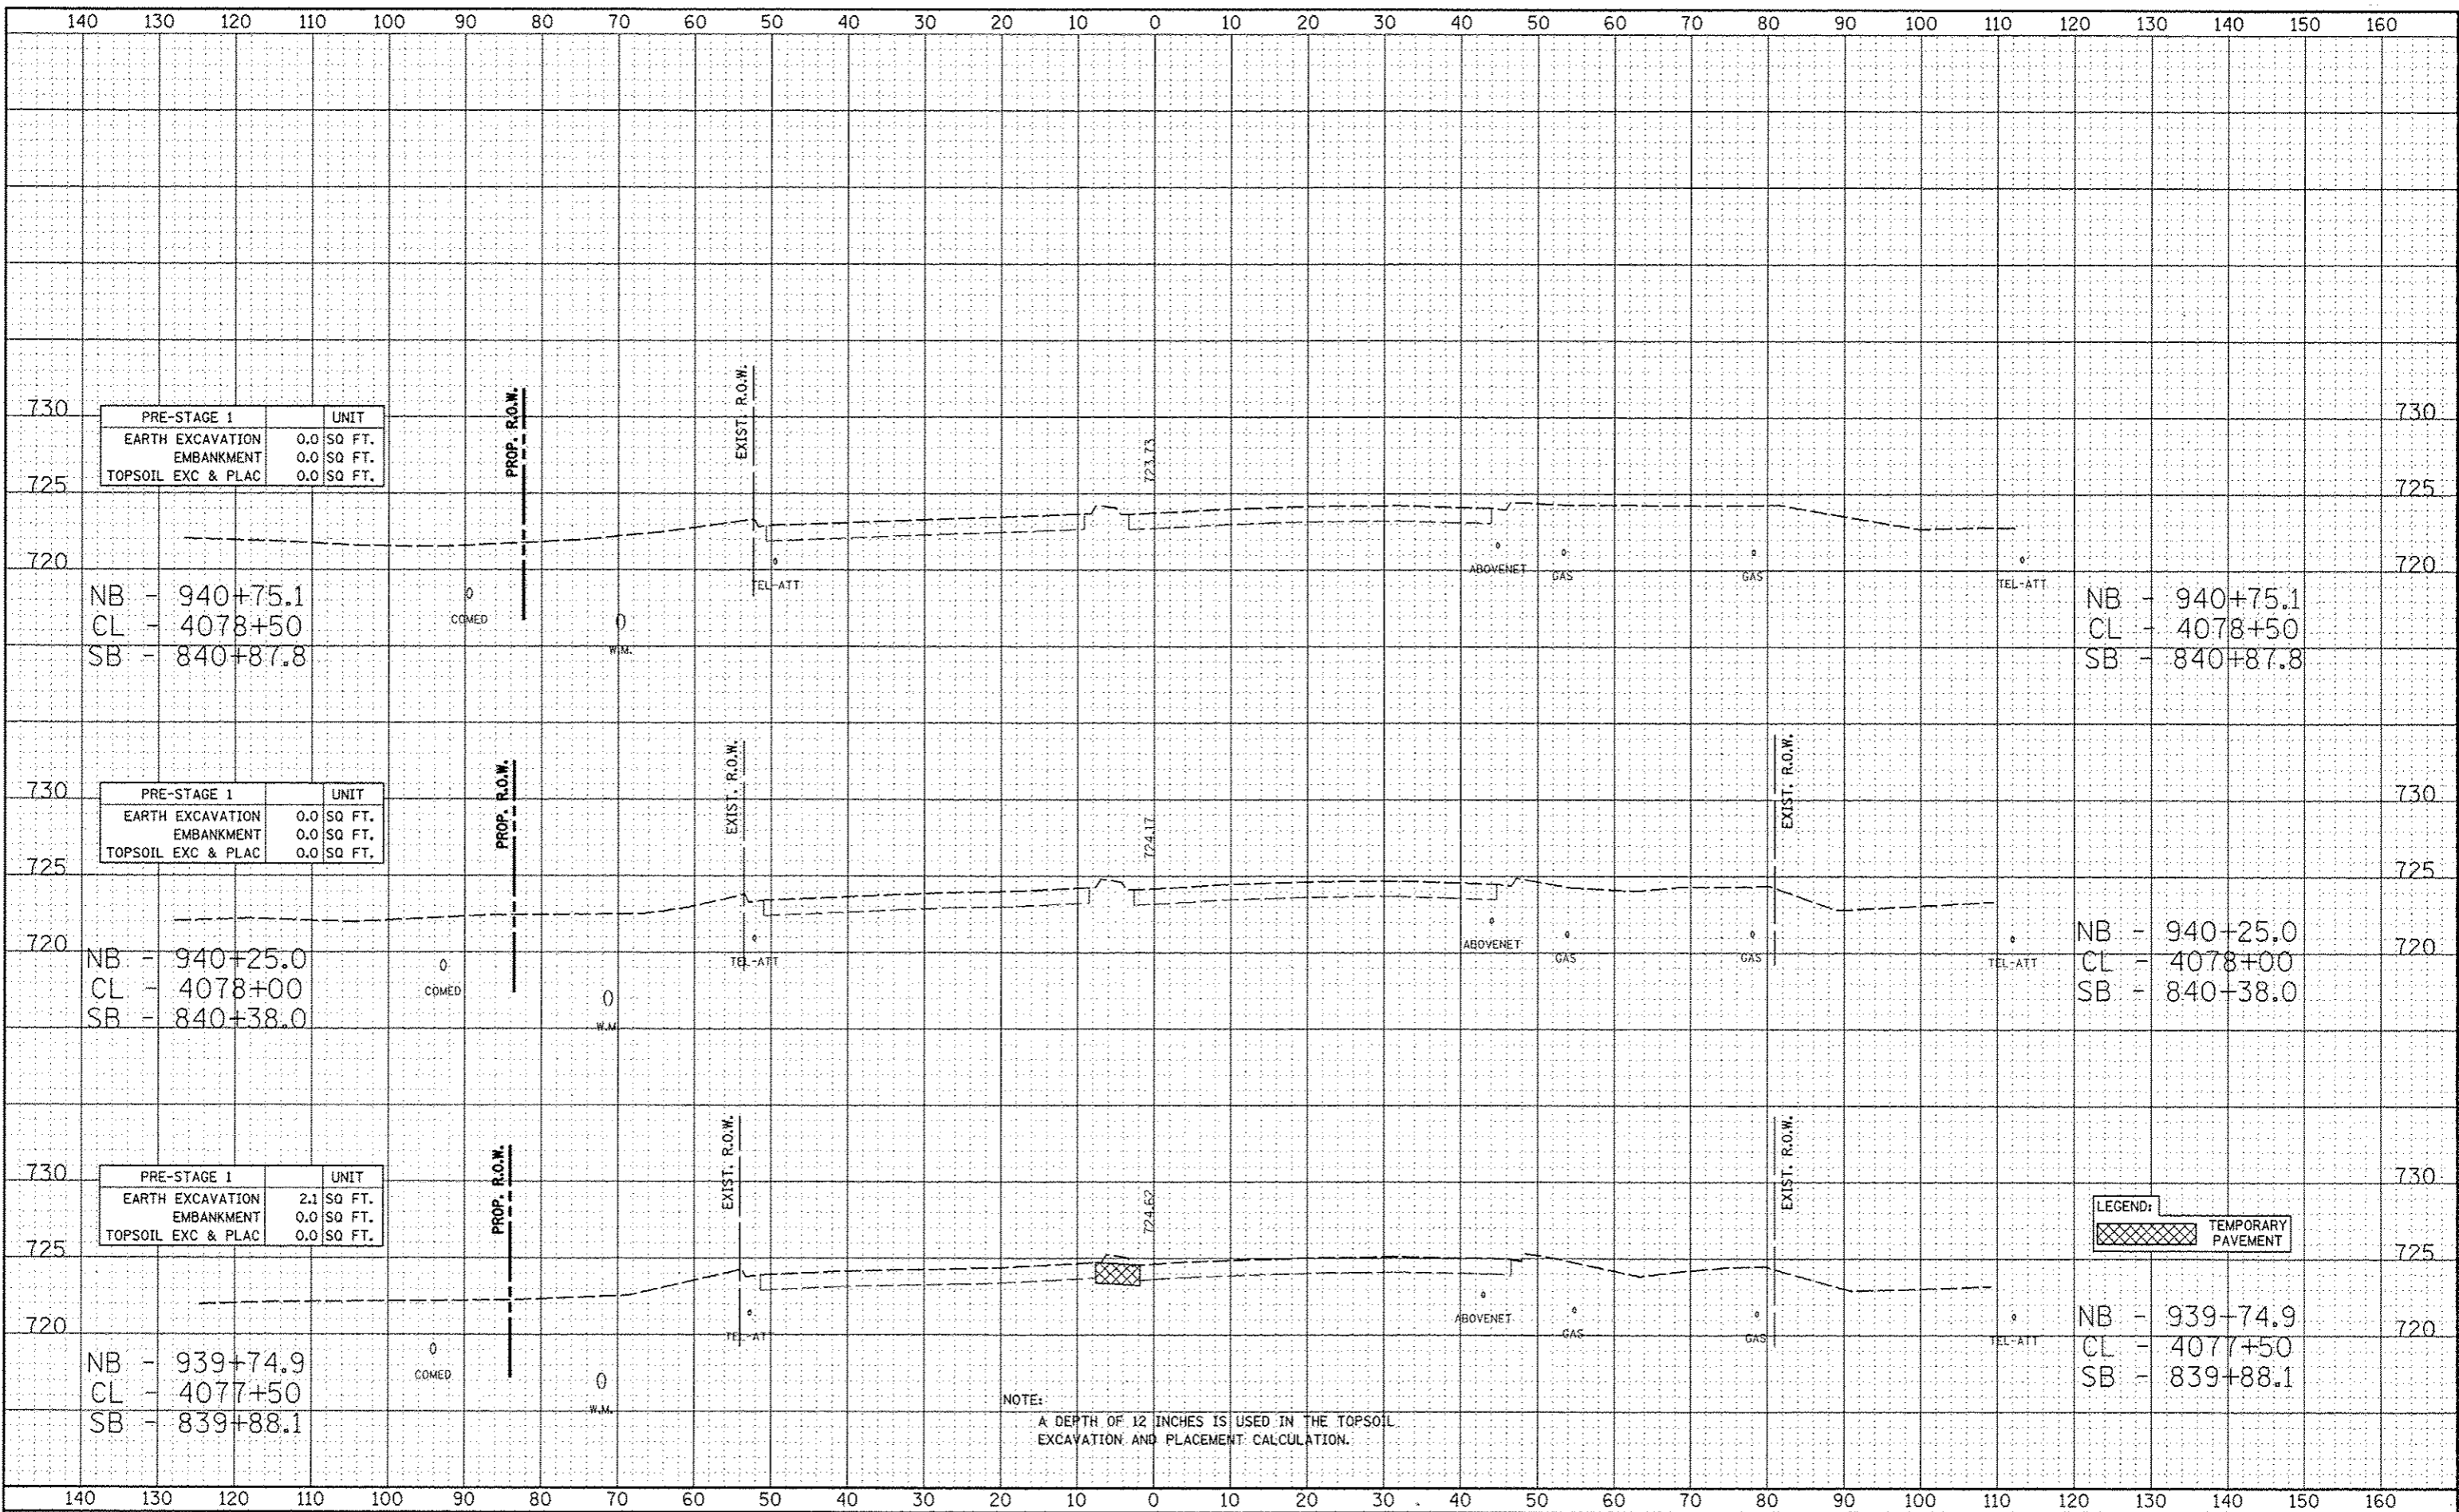

NOTE:
A DEPTH OF 12 INCHES IS USED IN THE TOPSOIL EXCAVATION AND PLACEMENT CALCULATION.

LEGEND:
TEMPORARY PAVEMENT