


DATE: _____
 BY: _____
 CHECKED: _____
 DESIGNED: _____
 DRAWN: _____
 PROJECT: _____
 SHEET NO.: _____
 TOTAL SHEETS: _____

DATE: _____
 BY: _____
 CHECKED: _____
 DESIGNED: _____
 DRAWN: _____
 PROJECT: _____
 SHEET NO.: _____
 TOTAL SHEETS: _____

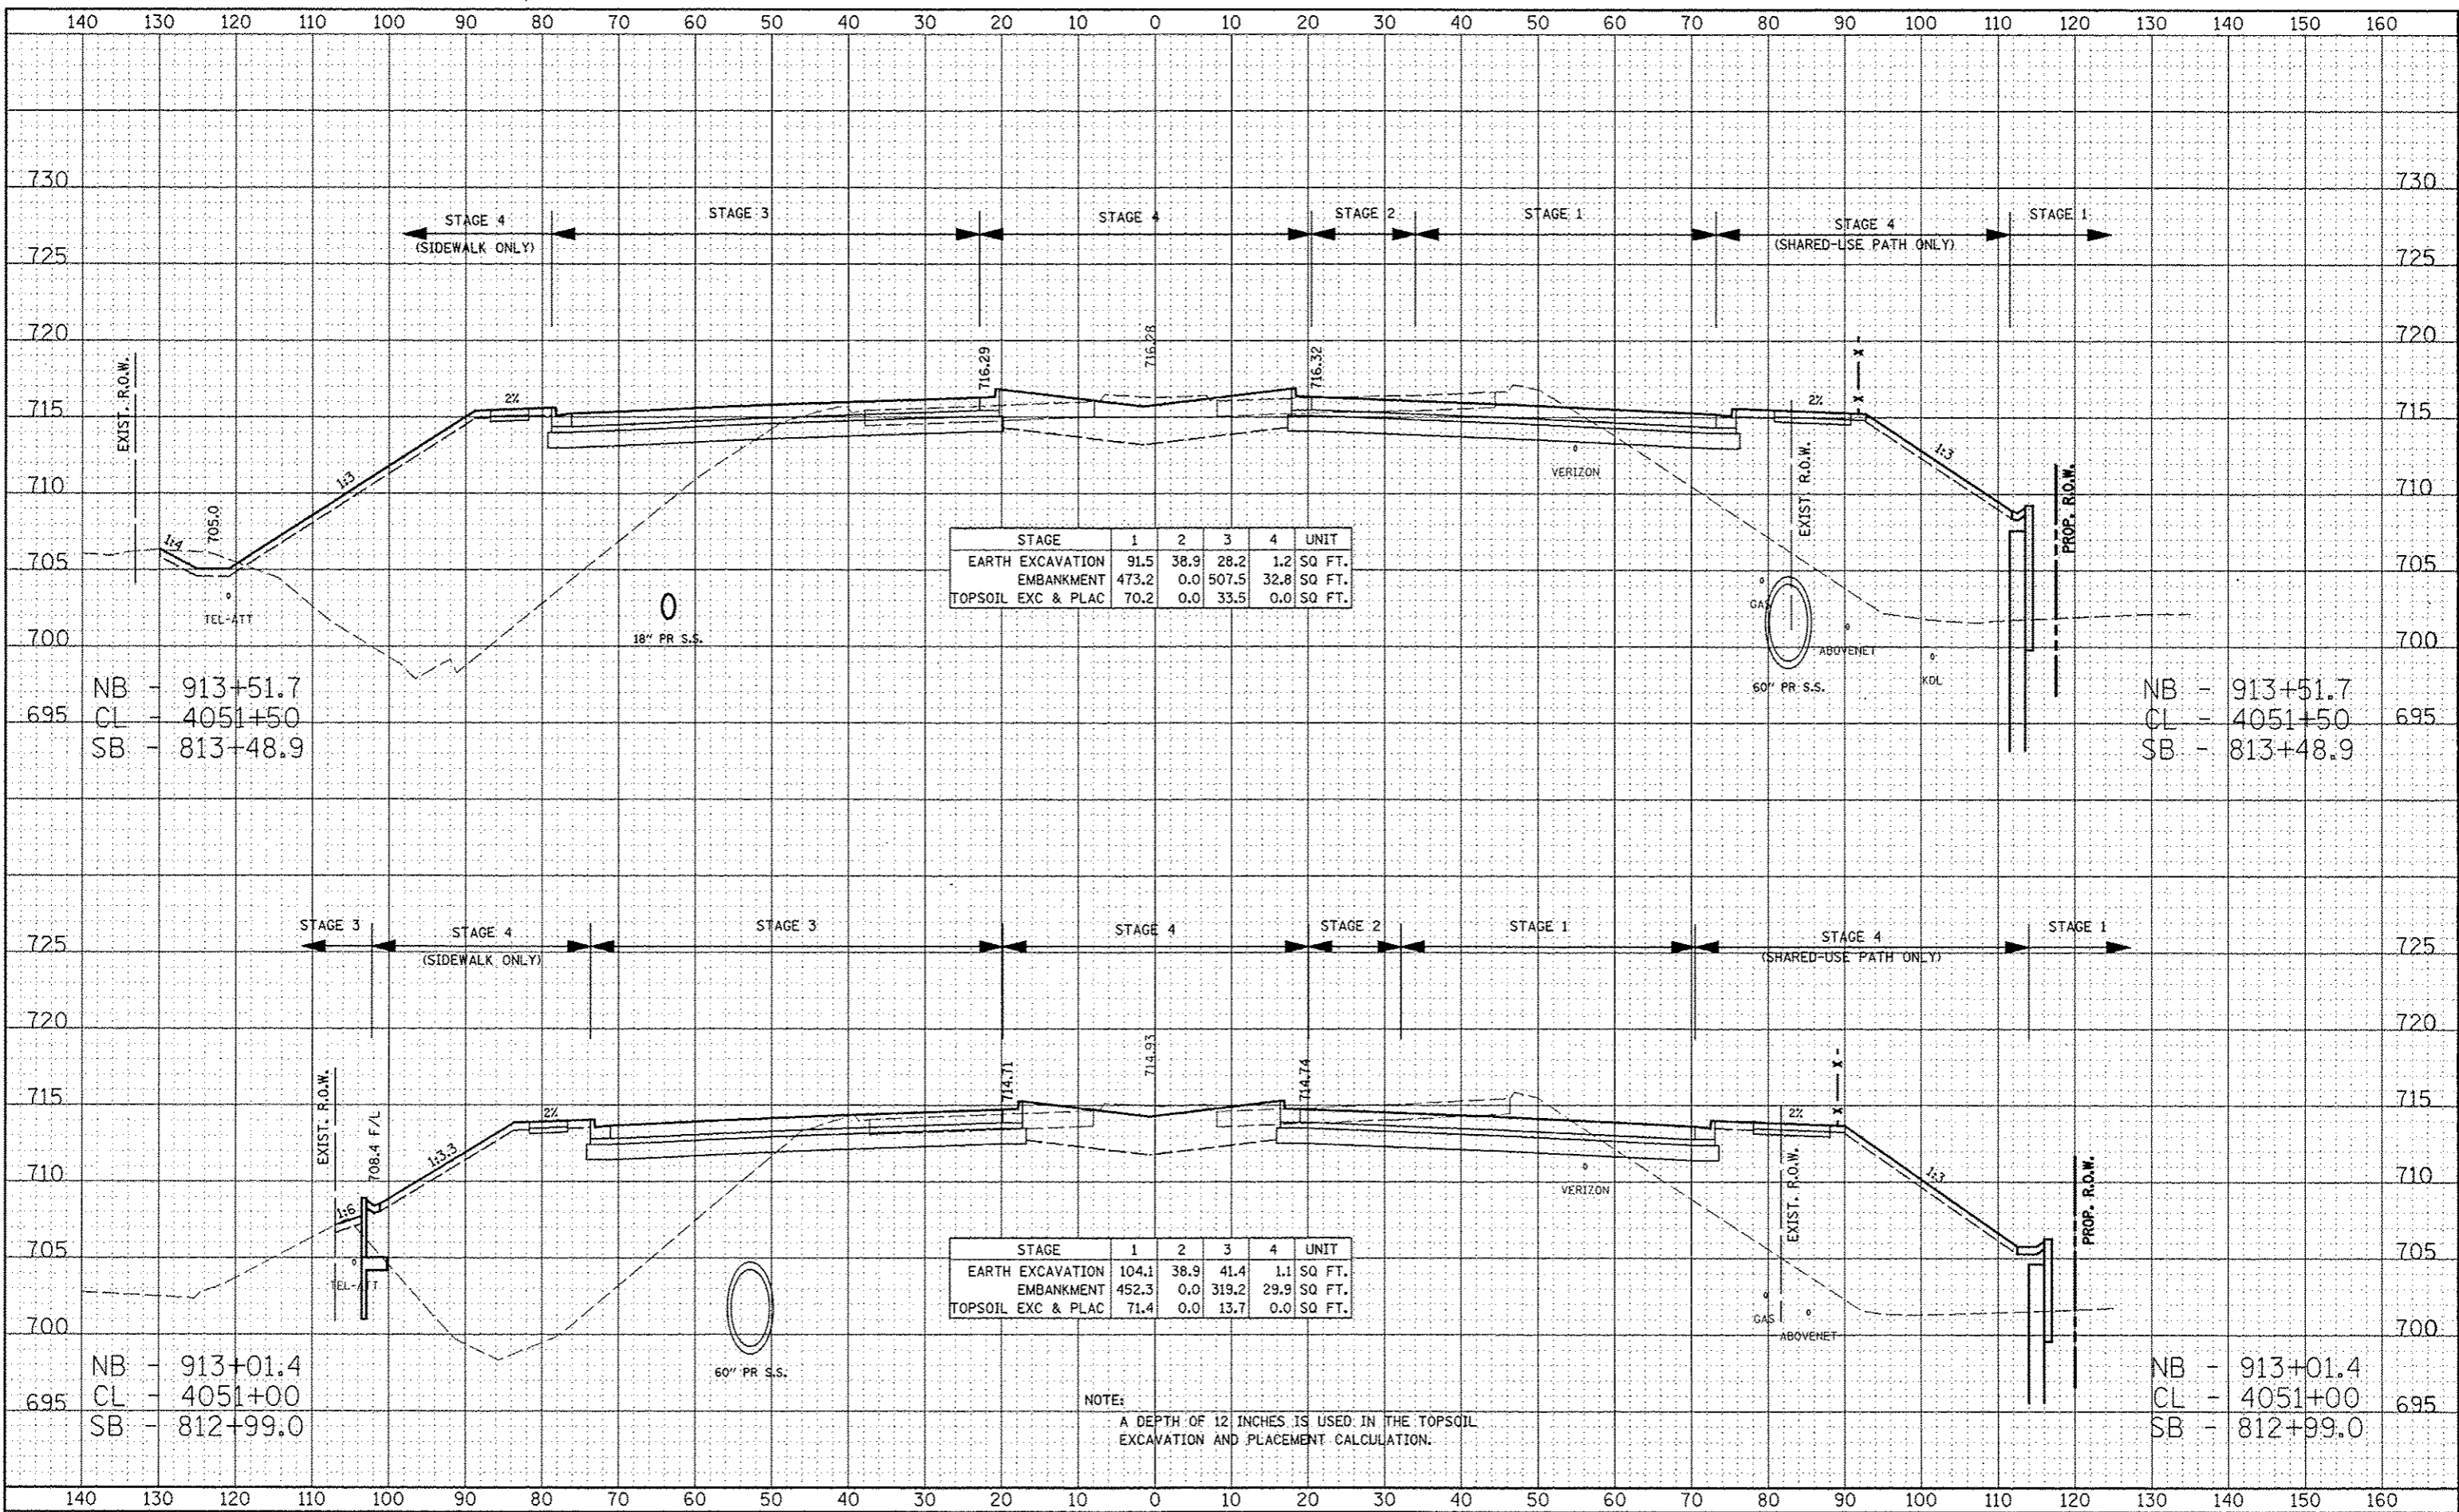

| STAGE | 1 | 2 | 3 | 4 | UNIT |
|--------------------|-------|------|-------|------|---------|
| EARTH EXCAVATION | 91.5 | 38.9 | 28.2 | 1.2 | SQ. FT. |
| EMBANKMENT | 473.2 | 0.0 | 507.5 | 32.8 | SQ. FT. |
| TOPSOIL EXC & PLAC | 70.2 | 0.0 | 33.5 | 0.0 | SQ. FT. |

| STAGE | 1 | 2 | 3 | 4 | UNIT |
|--------------------|-------|------|-------|------|---------|
| EARTH EXCAVATION | 104.1 | 38.9 | 41.4 | 1.1 | SQ. FT. |
| EMBANKMENT | 452.3 | 0.0 | 319.2 | 29.9 | SQ. FT. |
| TOPSOIL EXC & PLAC | 71.4 | 0.0 | 13.7 | 0.0 | SQ. FT. |

NOTE:
 A DEPTH OF 12 INCHES IS USED IN THE TOPSOIL EXCAVATION AND PLACEMENT CALCULATION.