
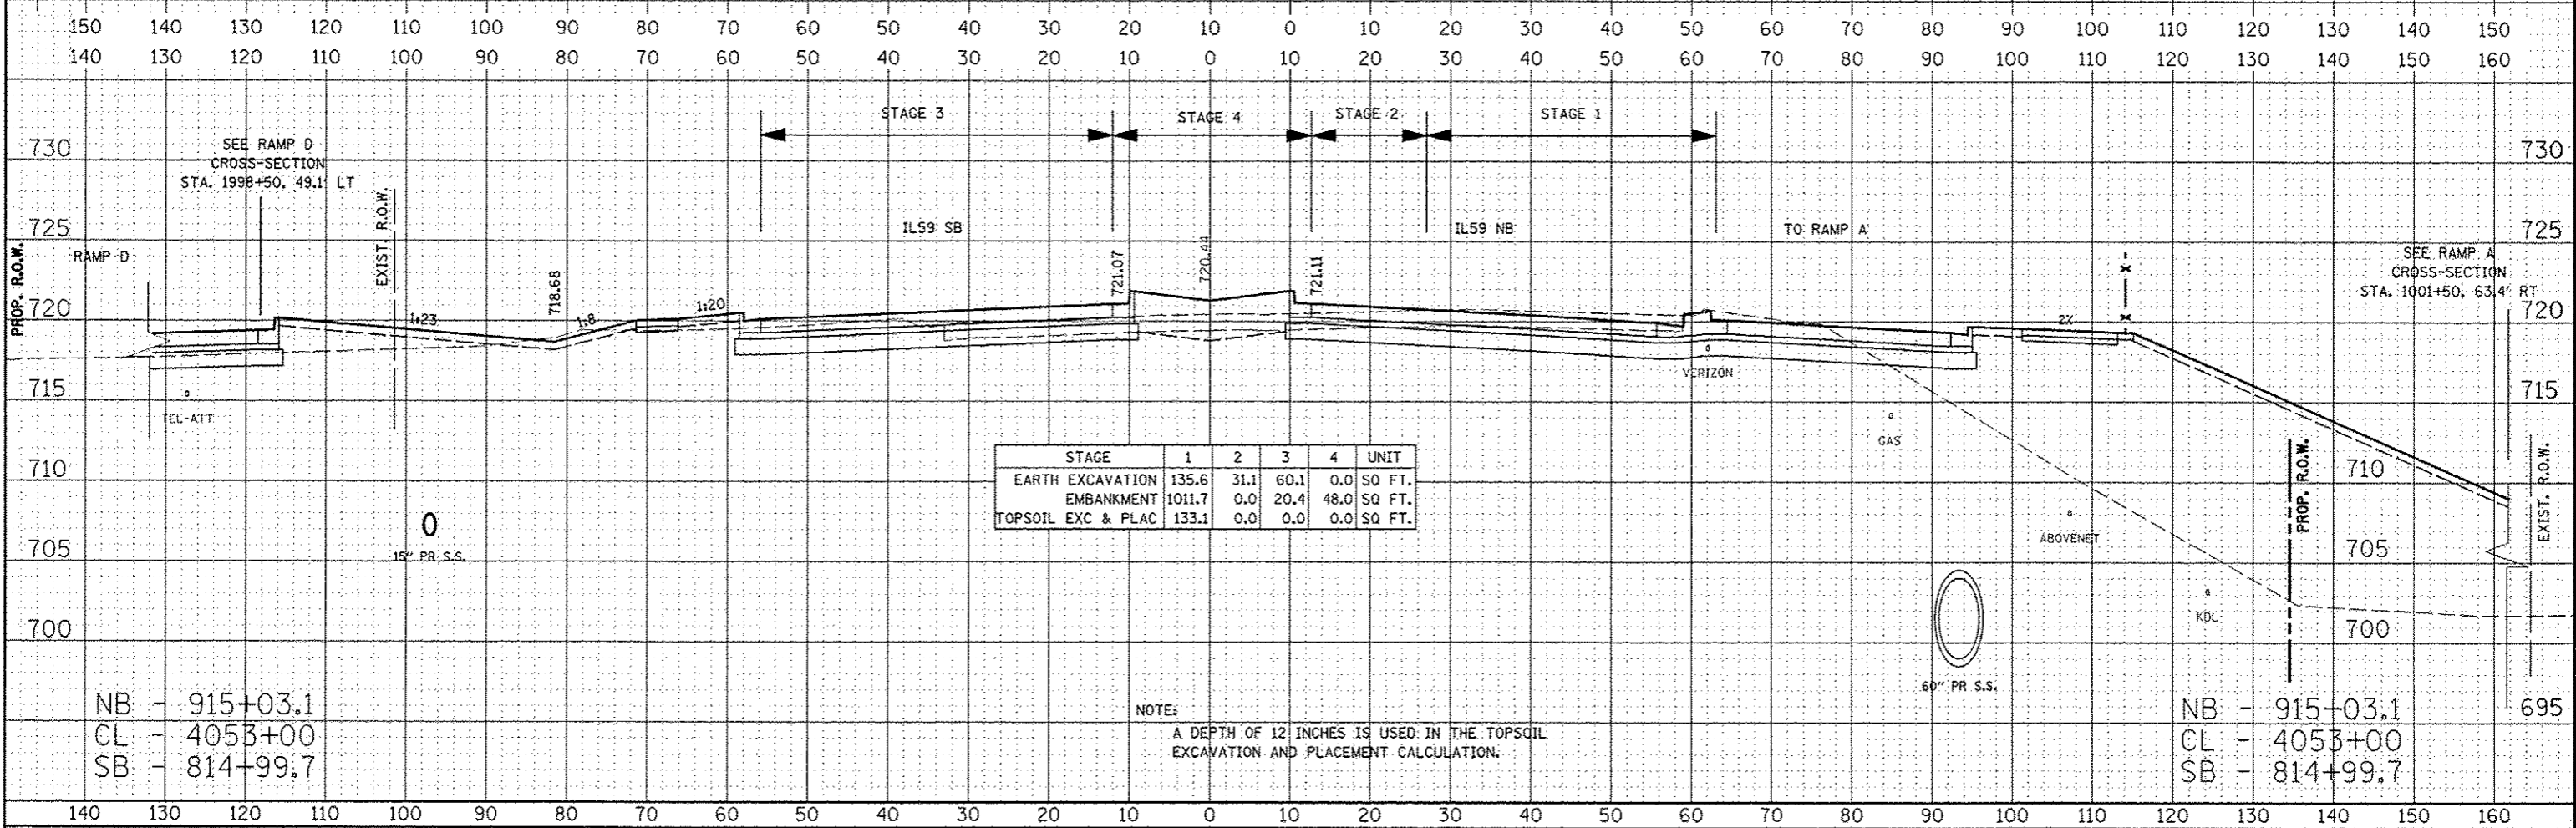


DATE: _____
 DESIGNED: _____
 DRAWN: _____
 CHECKED: _____
 DATE: _____

DATE: _____
 DESIGNED: _____
 DRAWN: _____
 CHECKED: _____
 DATE: _____

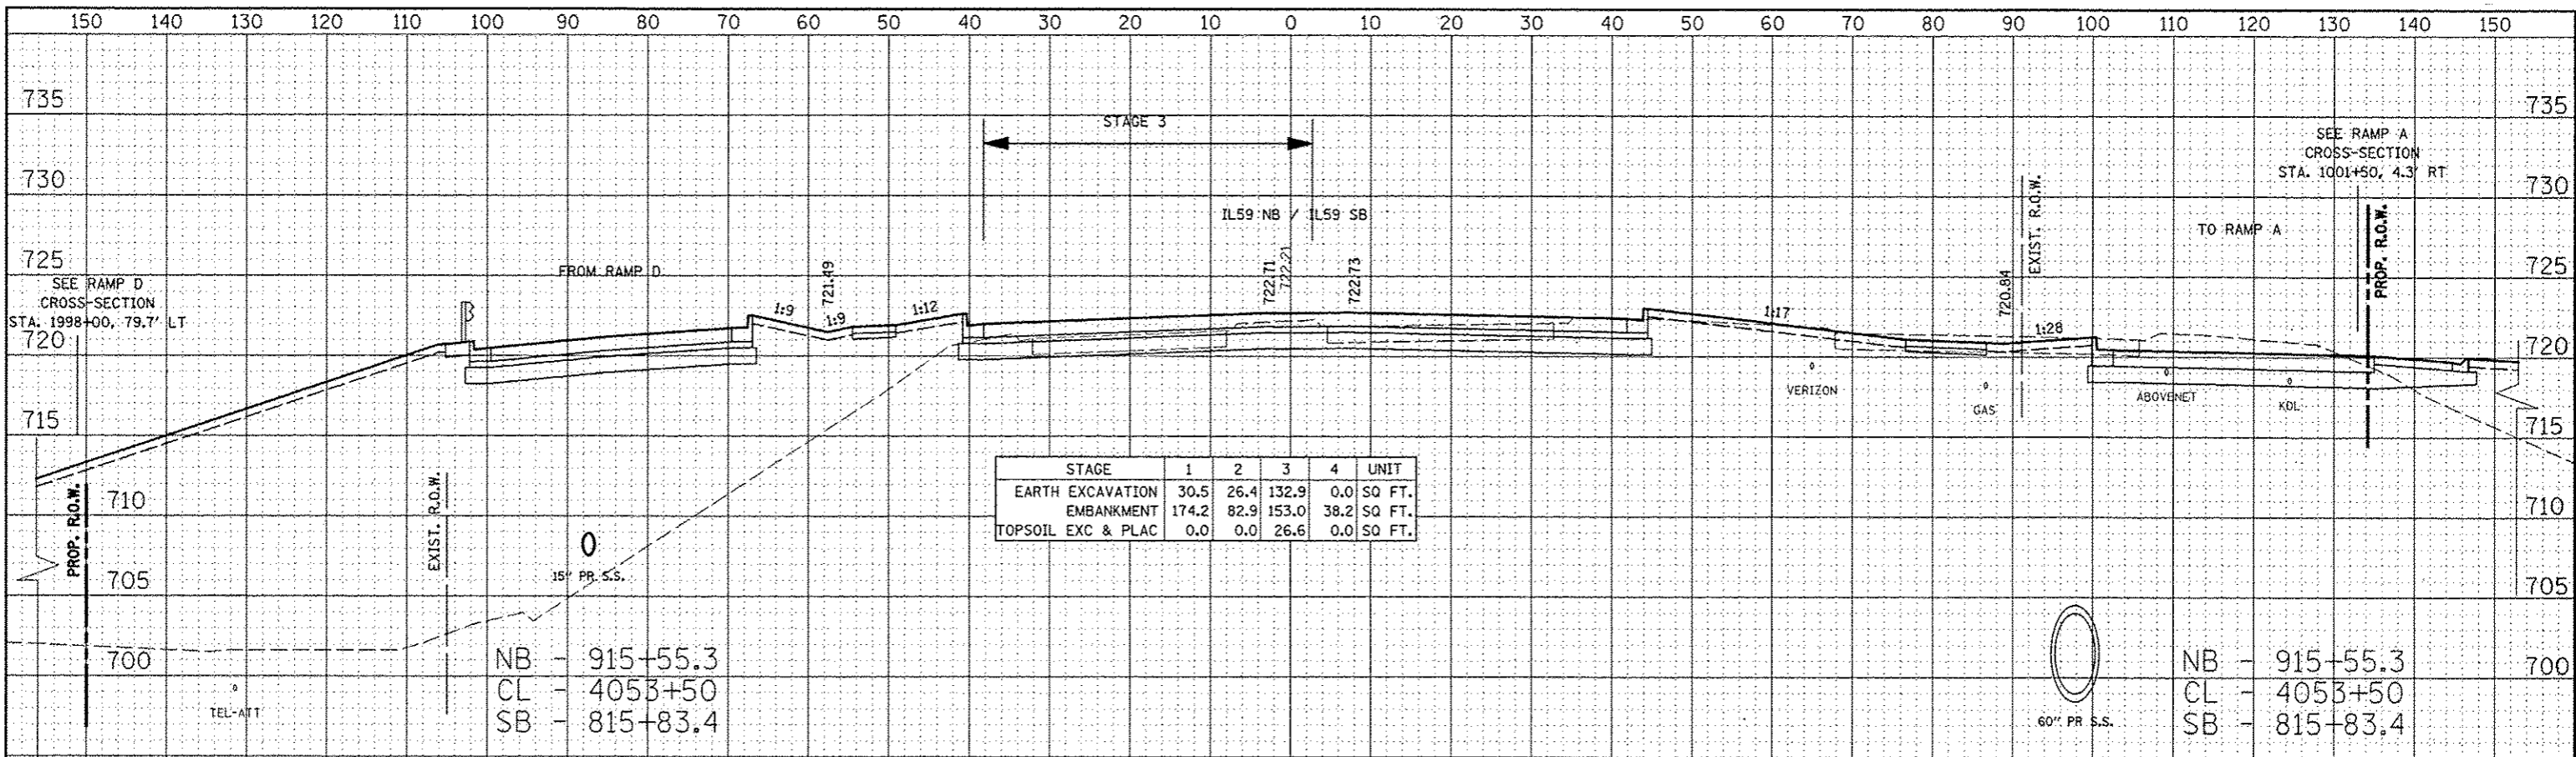

NOTE:
 A DEPTH OF 12 INCHES IS USED IN THE TOPSOIL EXCAVATION AND PLACEMENT CALCULATION.