
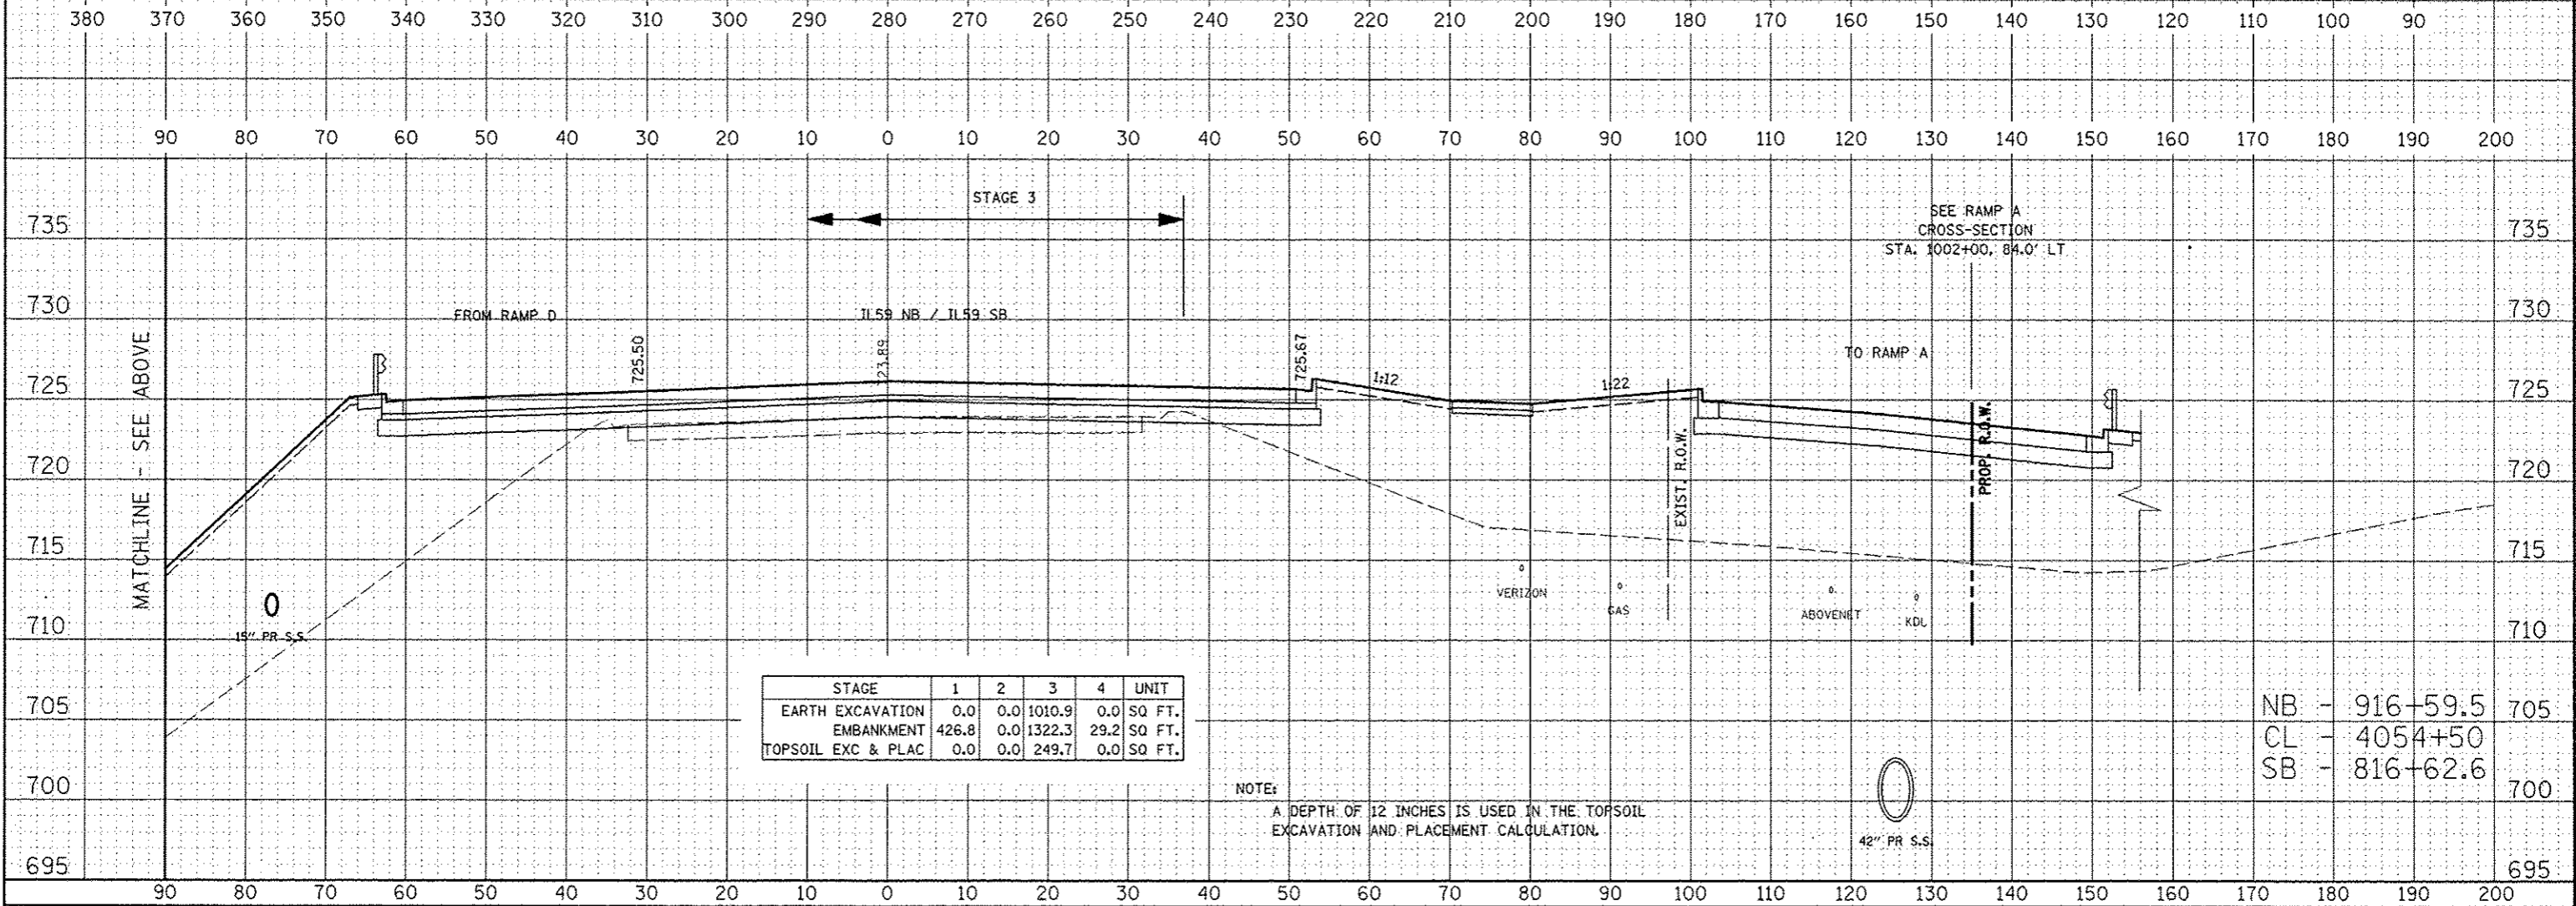


DATE: _____ BY: _____
 DRAWN: _____ CHECKED: _____
 PROJECT: _____ SHEET: _____
 TITLE: _____

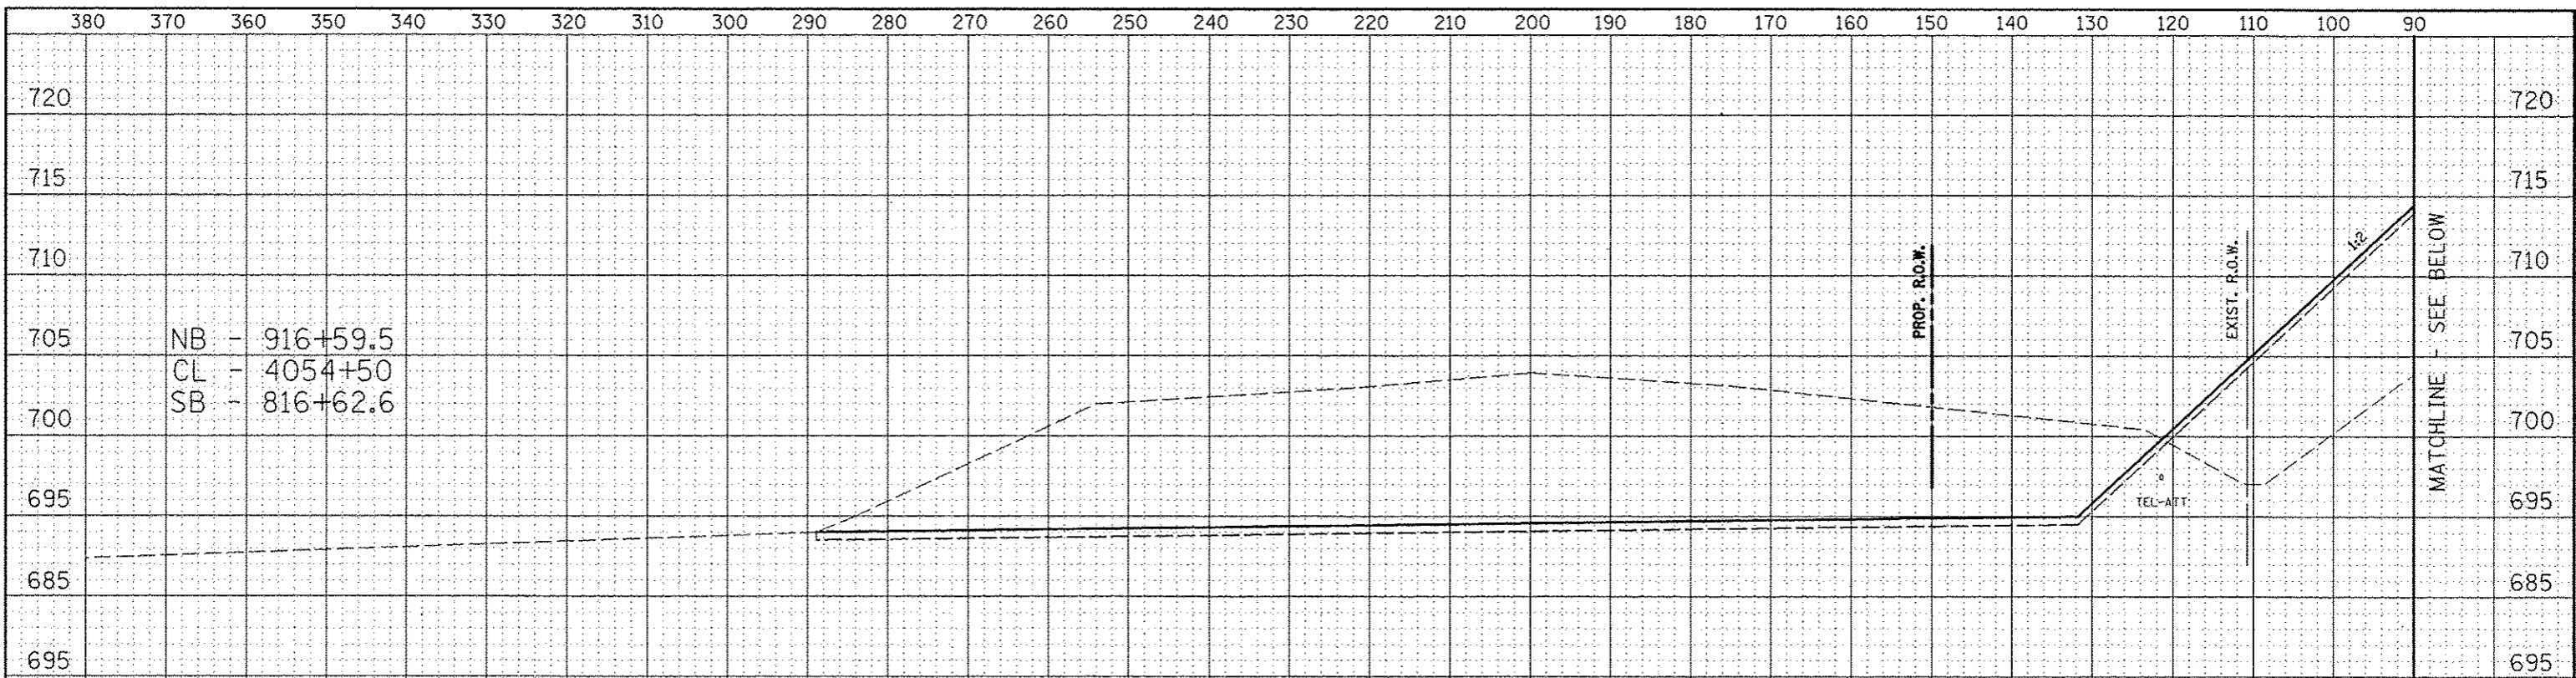

STAGE	1	2	3	4	UNIT
EARTH EXCAVATION	0.0	0.0	1010.9	0.0	SQ. FT.
EMBANKMENT	426.8	0.0	1322.3	29.2	SQ. FT.
TOPSOIL EXC & PLAC	0.0	0.0	249.7	0.0	SQ. FT.

NOTE:
 A DEPTH OF 12 INCHES IS USED IN THE TOPSOIL EXCAVATION AND PLACEMENT CALCULATION.

NB - 916+59.5
 CL - 4054+50
 SB - 816+62.6