


DATE	
BY	
NO.	
DESIGNED	
DRAWN	
CHECKED	
DATE	

DATE	
BY	
NO.	
DESIGNED	
DRAWN	
CHECKED	
DATE	

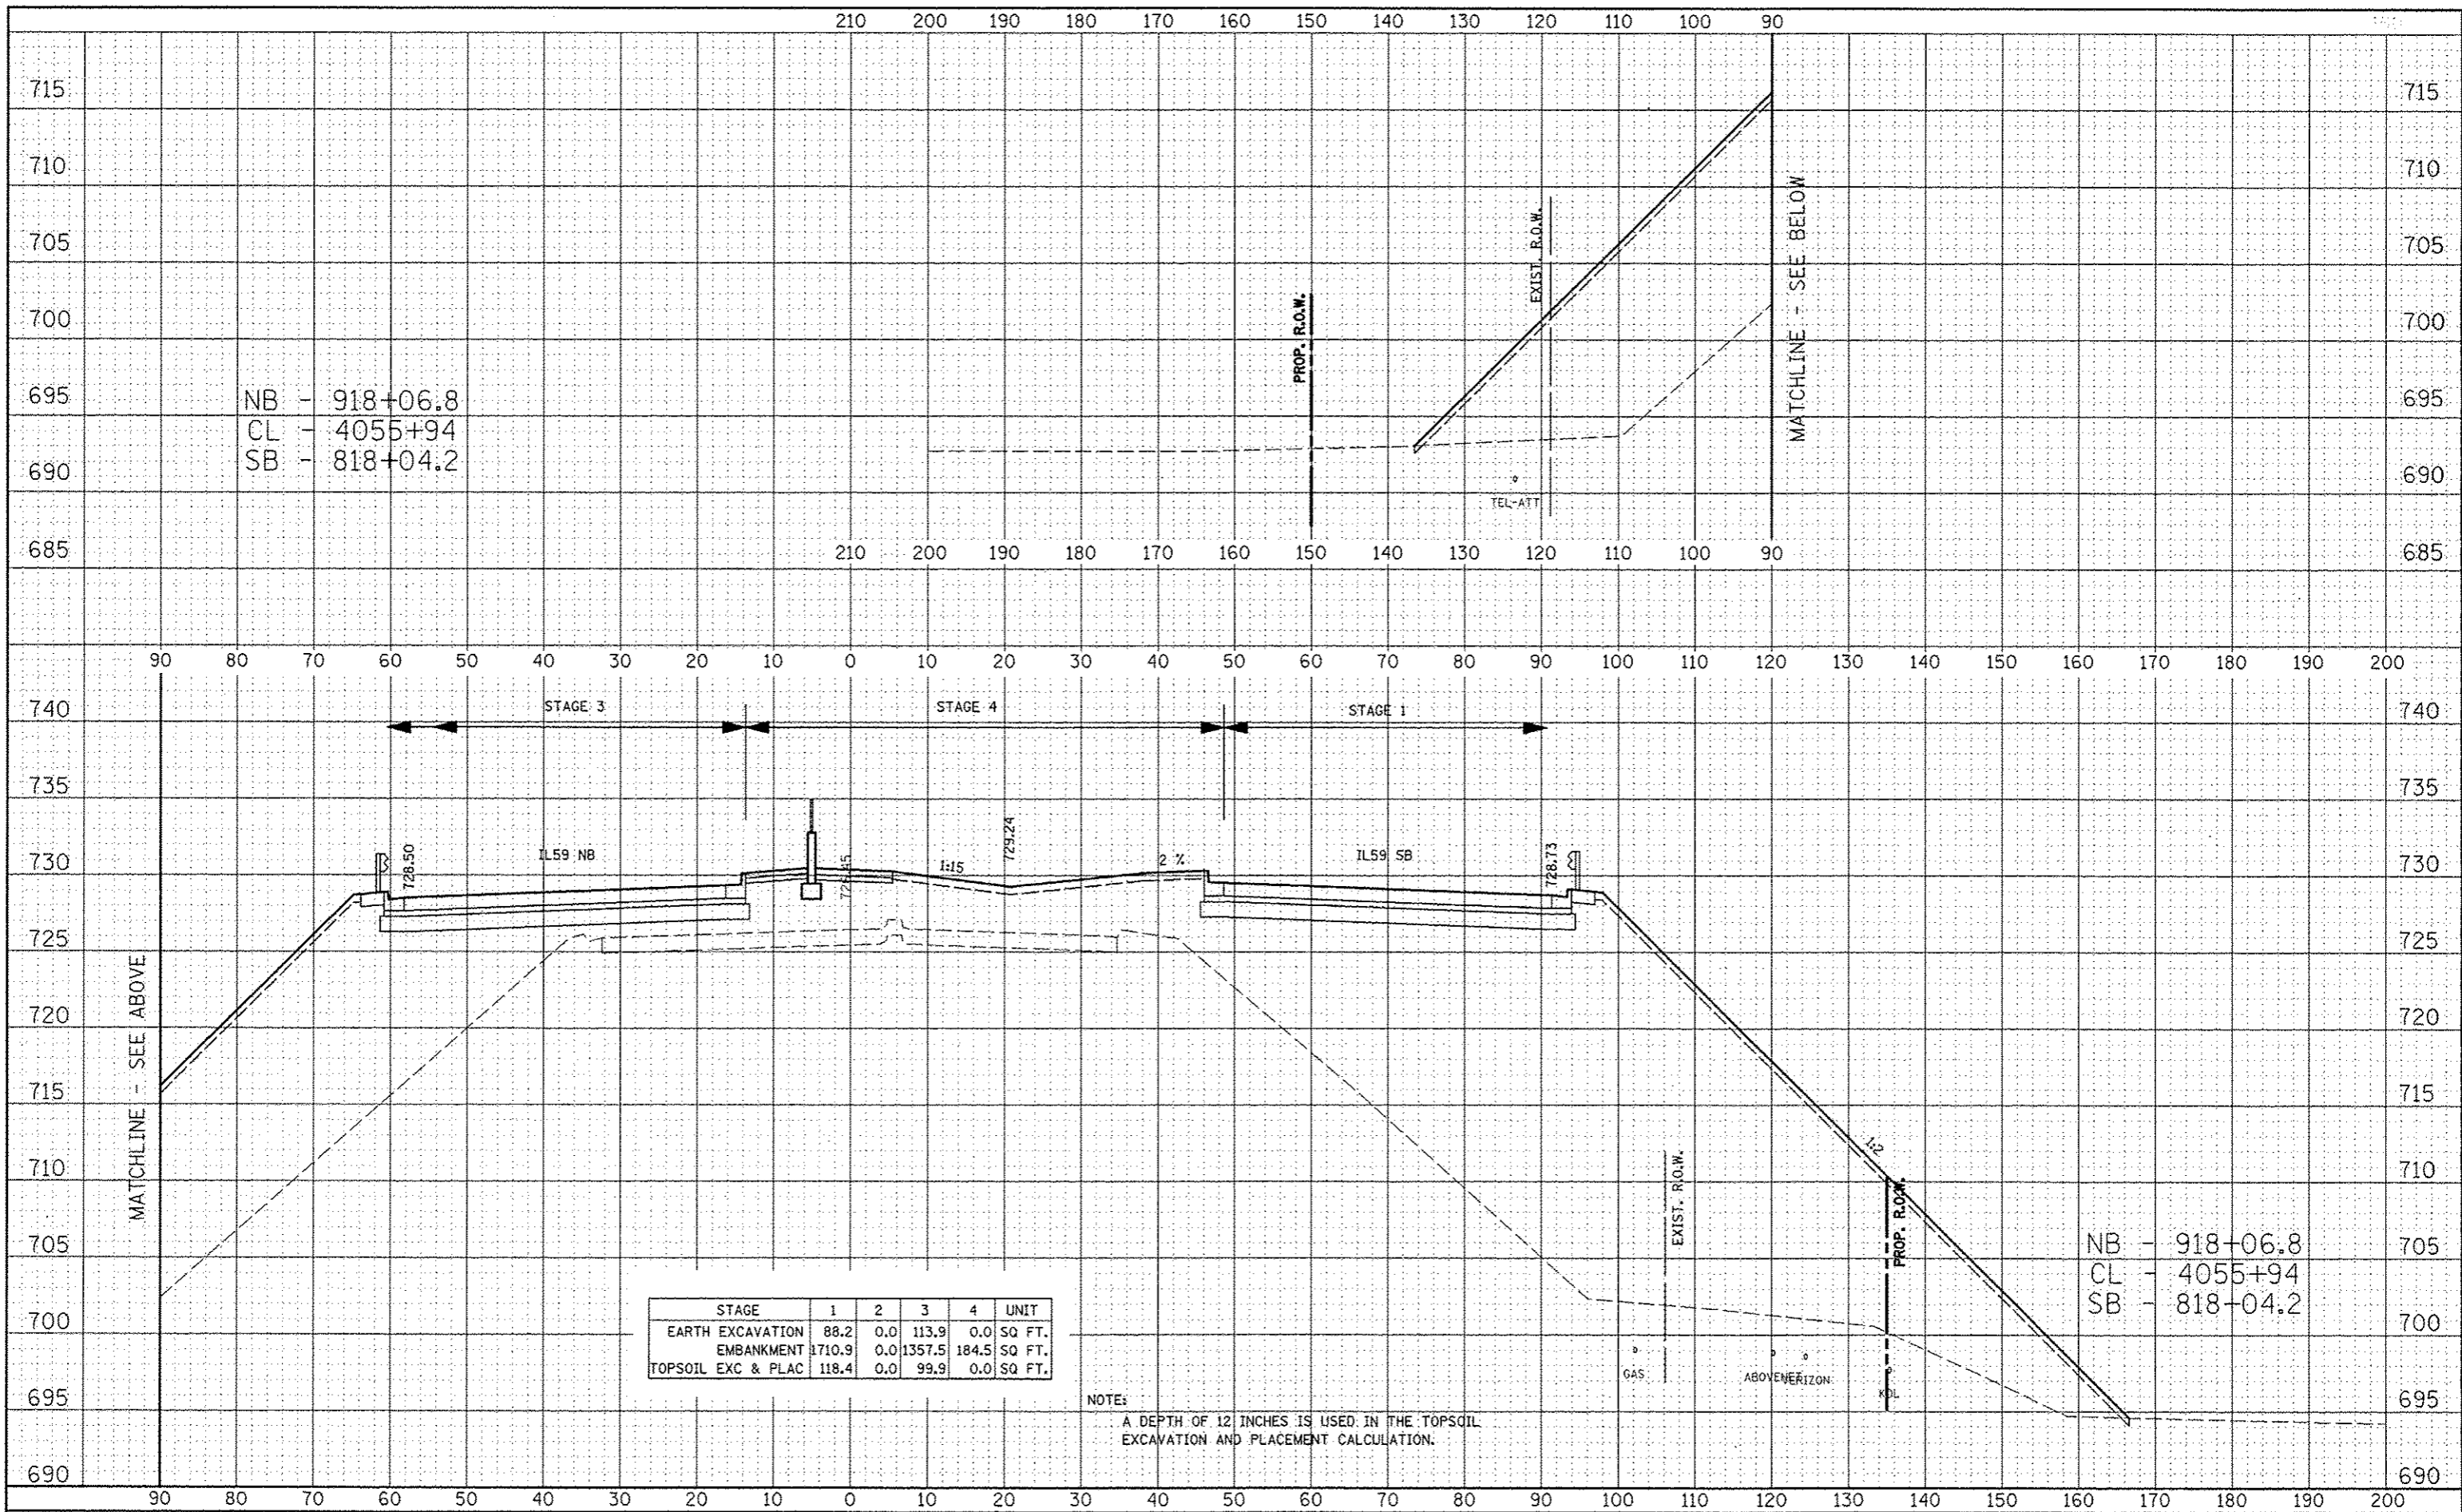

NB - 918+06.8
 CL - 4055+94
 SB - 818+04.2

NB - 918+06.8
 CL - 4055+94
 SB - 818+04.2

STAGE	1	2	3	4	UNIT
EARTH EXCAVATION	88.2	0.0	113.9	0.0	SQ. FT.
EMBANKMENT	1710.9	0.0	1357.5	184.5	SQ. FT.
TOPSOIL EXC & PLAC	118.4	0.0	99.9	0.0	SQ. FT.

NOTE:
 A DEPTH OF 12 INCHES IS USED IN THE TOPSOIL EXCAVATION AND PLACEMENT CALCULATION.

FILE NAME: #FILE#

USER NAME: BUZENE

DESIGNED: RTA
 DRAWN: KES
 CHECKED: P-10
 DATE: 10/15/2012

REVISED: -
 REVISED: -
 REVISED: -
 REVISED: -

STATE OF ILLINOIS
 DEPARTMENT OF TRANSPORTATION

CROSS-SECTIONS
 ILLINOIS ROUTE 59 - STAGE 1 THRU 4
 SCALE: SHEET NO. 13 OF 38 SHEETS STA. 4055+94 TO STA. 4055+94

F.A.P. RTE.	SECTION	COUNTY	TOTAL SHEETS	SHEET NO.
338	(112 & 113) WRS-5	DUPAGE	963	778
CONTRACT NO. 60131				