


FILE NAME:
 USER NAME:
 DESIGNED:
 DRAWN:
 CHECKED:
 DATE:

FILE NAME:
 USER NAME:
 DESIGNED:
 DRAWN:
 CHECKED:
 DATE:

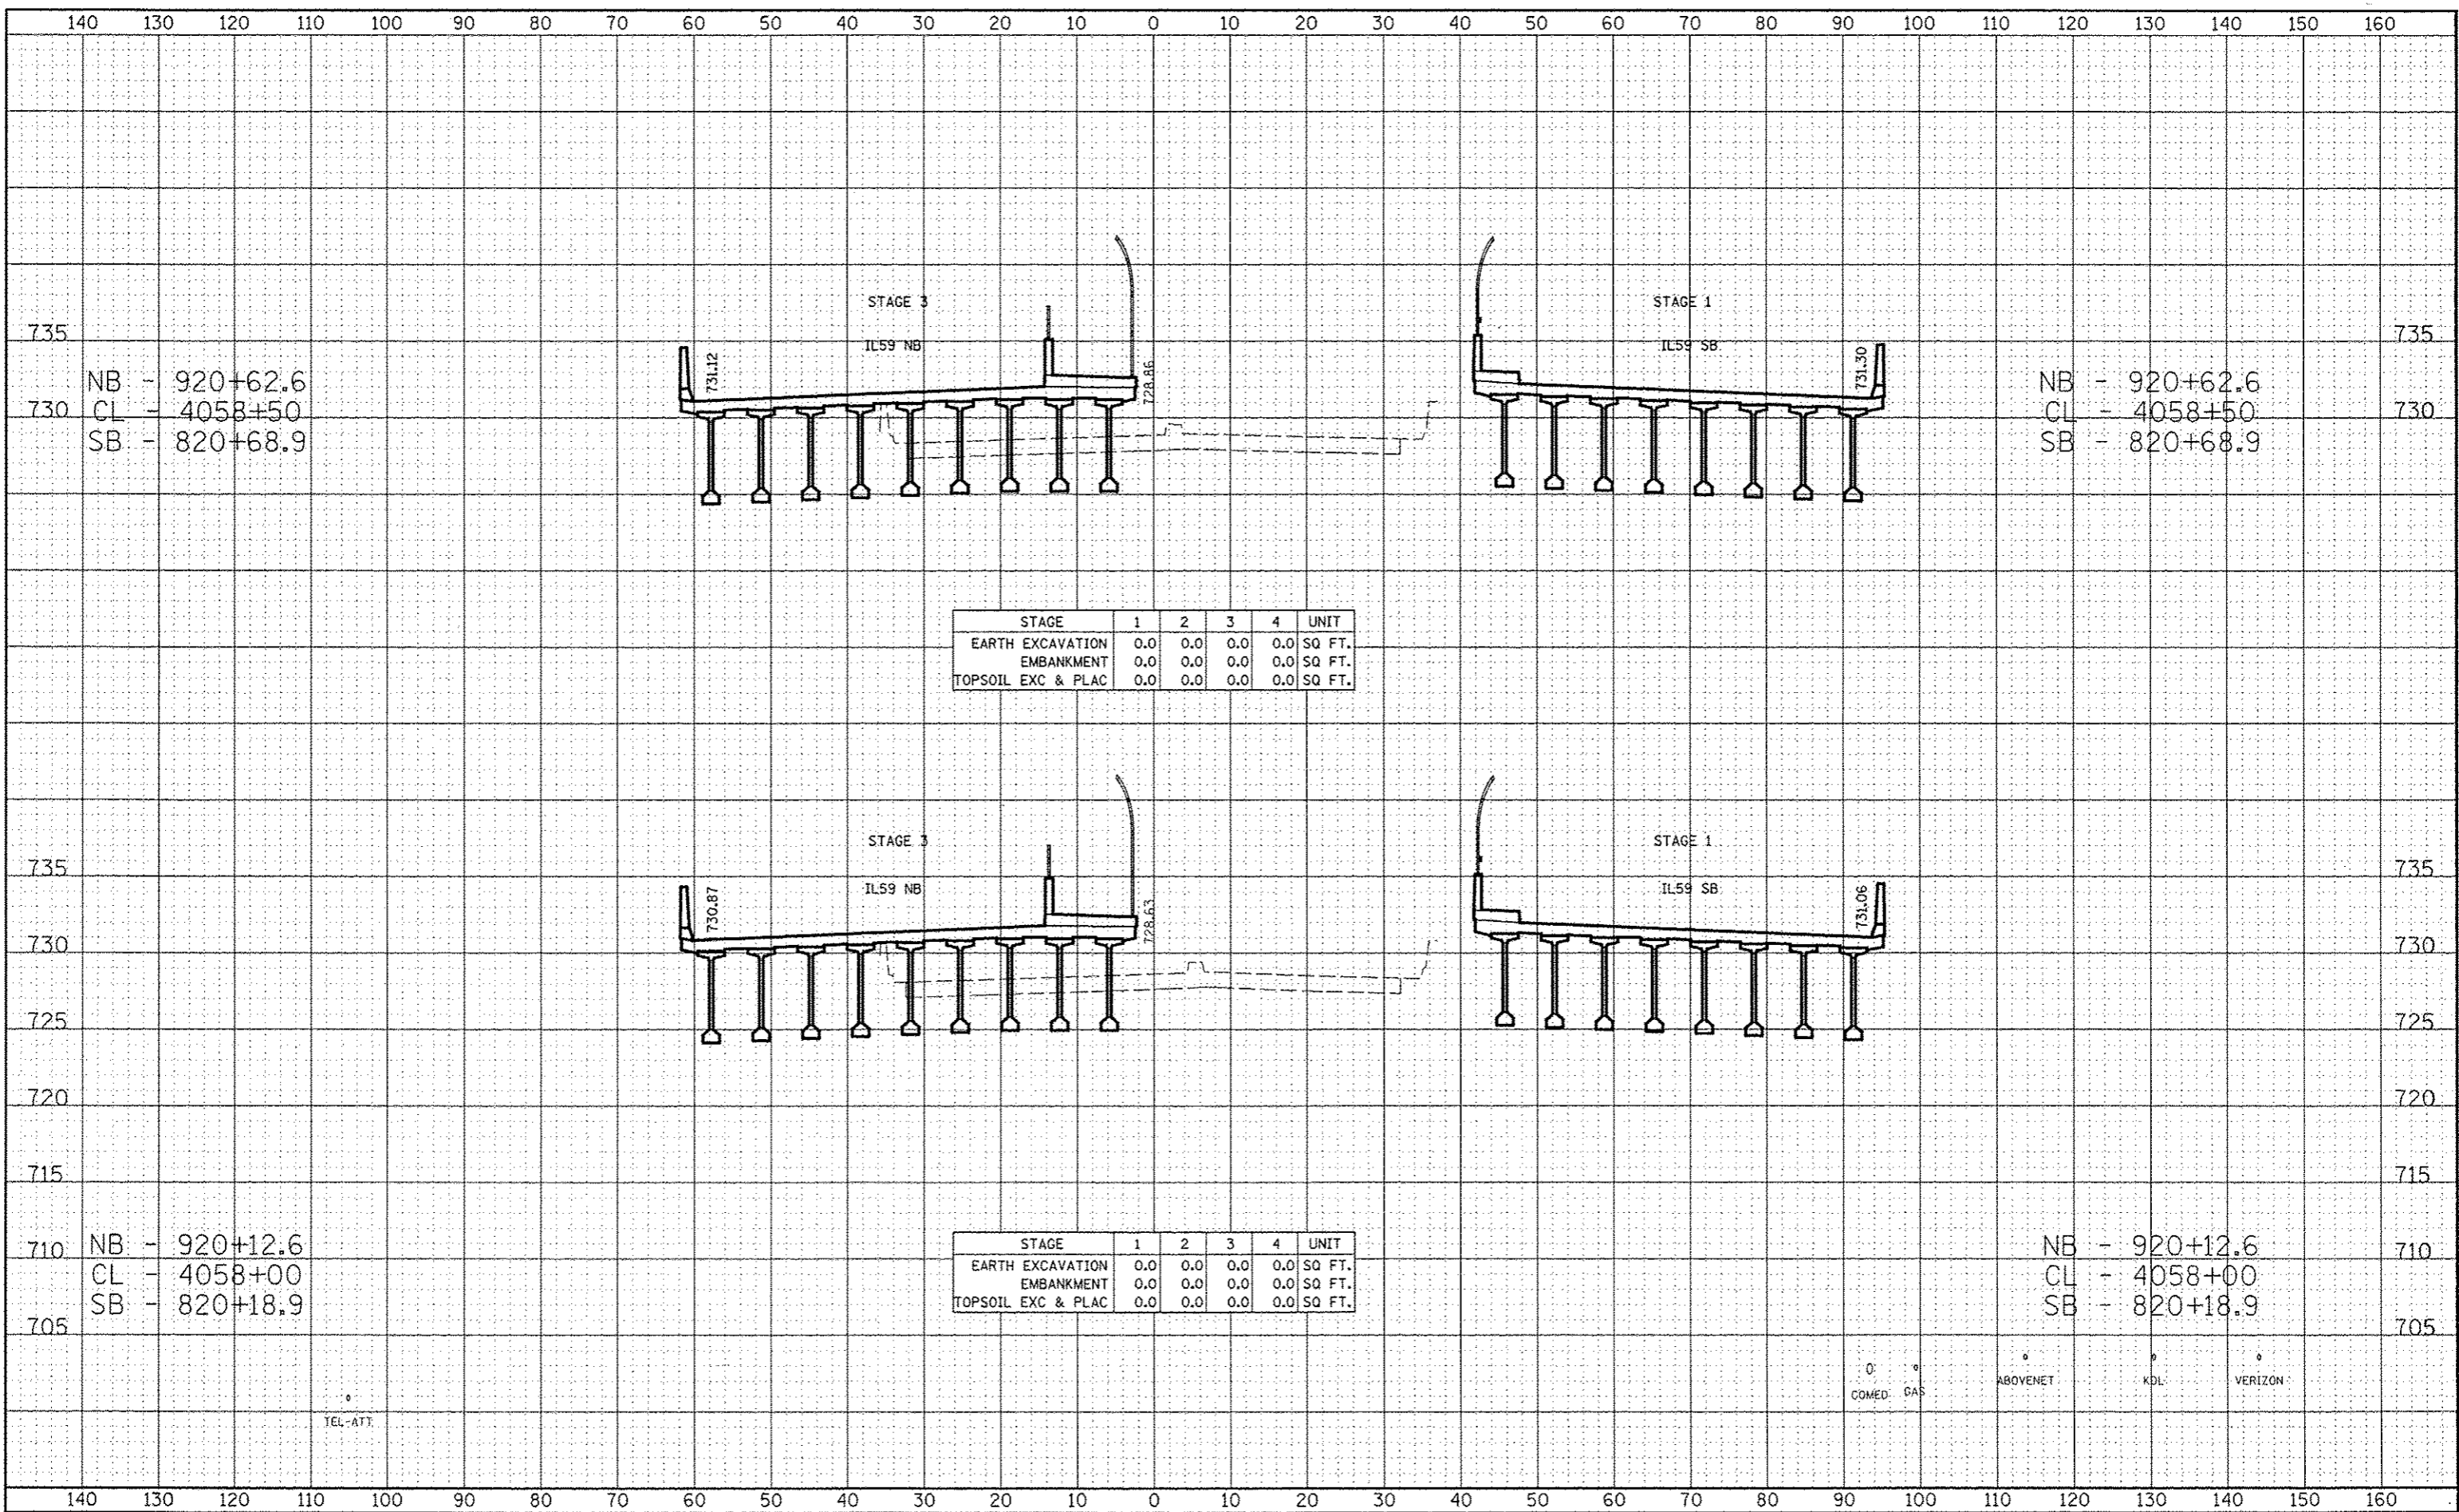

STAGE	1	2	3	4	UNIT
EARTH EXCAVATION	0.0	0.0	0.0	0.0	SQ FT.
EMBANKMENT	0.0	0.0	0.0	0.0	SQ FT.
TOPSOIL EXC & PLAC	0.0	0.0	0.0	0.0	SQ FT.

STAGE	1	2	3	4	UNIT
EARTH EXCAVATION	0.0	0.0	0.0	0.0	SQ FT.
EMBANKMENT	0.0	0.0	0.0	0.0	SQ FT.
TOPSOIL EXC & PLAC	0.0	0.0	0.0	0.0	SQ FT.

NB - 920+62.6
 CL - 4058+50
 SB - 820+68.9

NB - 920+62.6
 CL - 4058+50
 SB - 820+68.9

NB - 920+12.6
 CL - 4058+00
 SB - 820+18.9

NB - 920+12.6
 CL - 4058+00
 SB - 820+18.9