


DATE	
SCALE	
DESIGNED	
DRAWN	
CHECKED	
DATE	

DATE	
SCALE	
DESIGNED	
DRAWN	
CHECKED	
DATE	

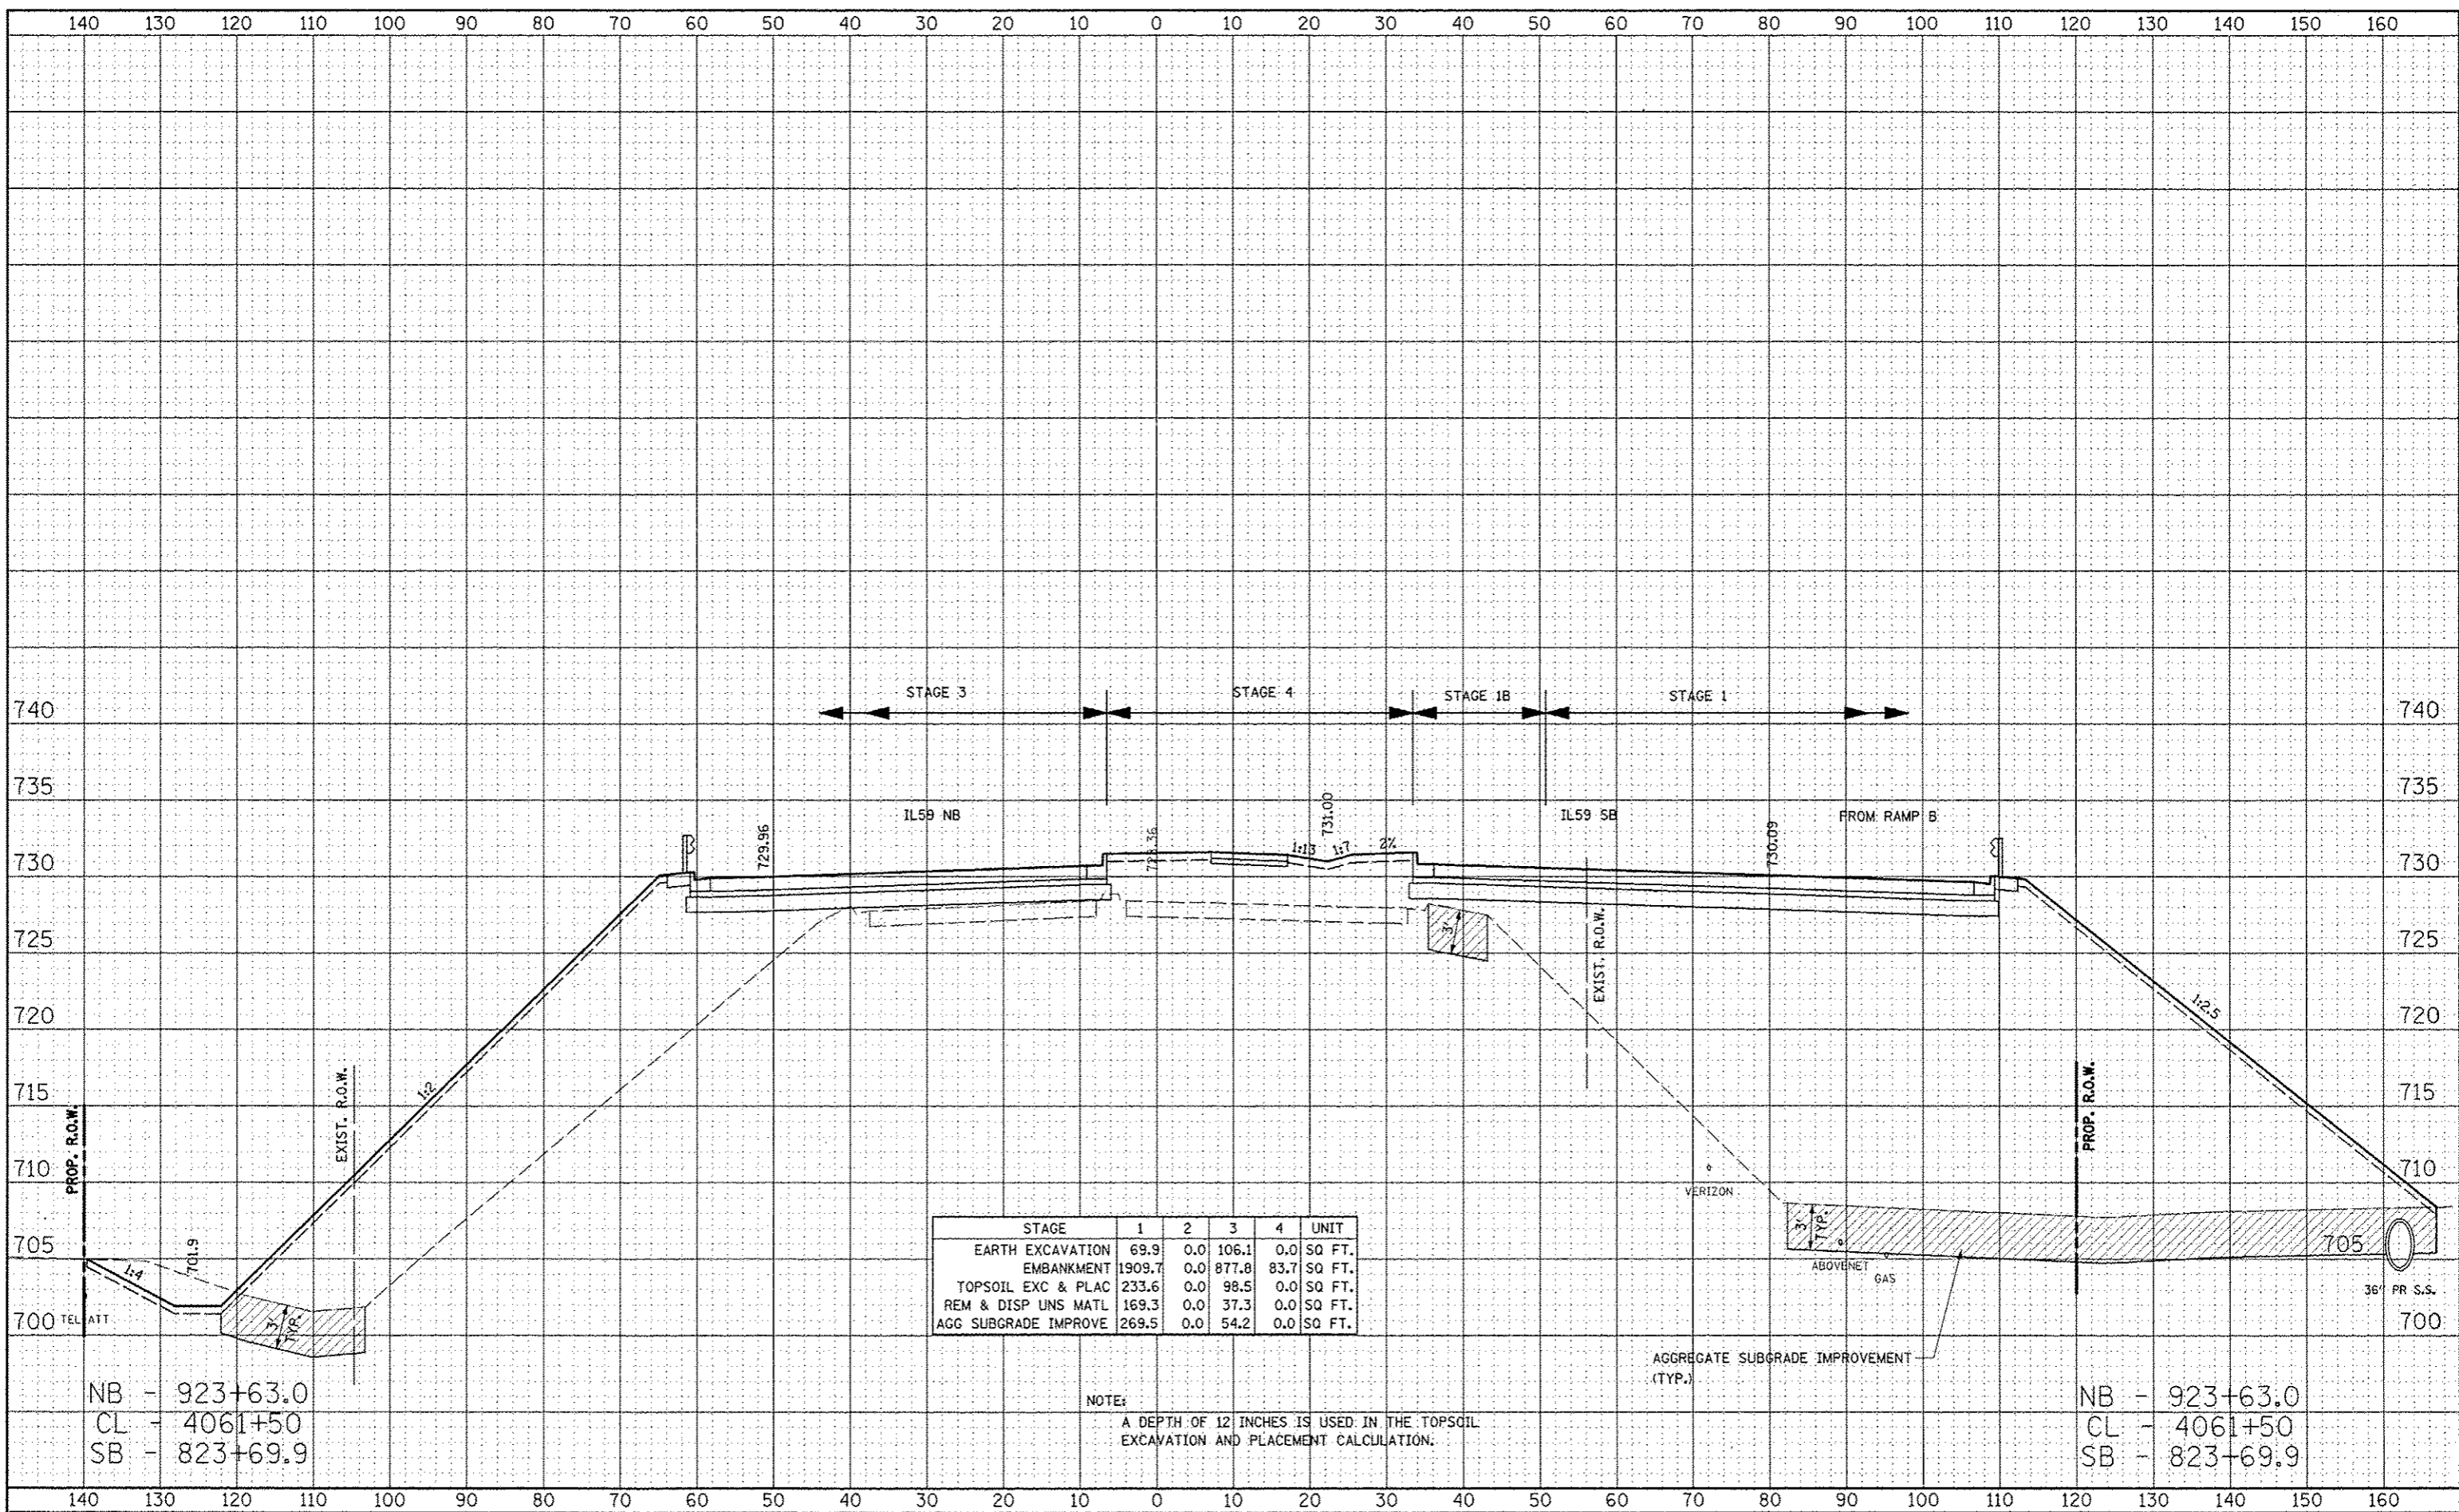

STAGE	1	2	3	4	UNIT
EARTH EXCAVATION	69.9	0.0	106.1	0.0	SQ FT.
EMBANKMENT	1909.7	0.0	877.8	83.7	SQ FT.
TOPSOIL EXC & PLAC	233.6	0.0	98.5	0.0	SQ FT.
REM & DISP UNS MATL	169.3	0.0	37.3	0.0	SQ FT.
AGG SUBGRADE IMPROVE	269.5	0.0	54.2	0.0	SQ FT.

NOTE:
A DEPTH OF 12 INCHES IS USED IN THE TOPSOIL EXCAVATION AND PLACEMENT CALCULATION.

NB - 923+63.0
CL - 4061+50
SB - 823+69.9

NB - 923+63.0
CL - 4061+50
SB - 823+69.9