


FINAL	DATE
DESIGNED	
DRAWN	
CHECKED	
DATE	
BY	
DATE	
BY	
DATE	
BY	
DATE	

DESIGNED	DATE
DRAWN	
CHECKED	
DATE	
BY	
DATE	
BY	
DATE	
BY	
DATE	

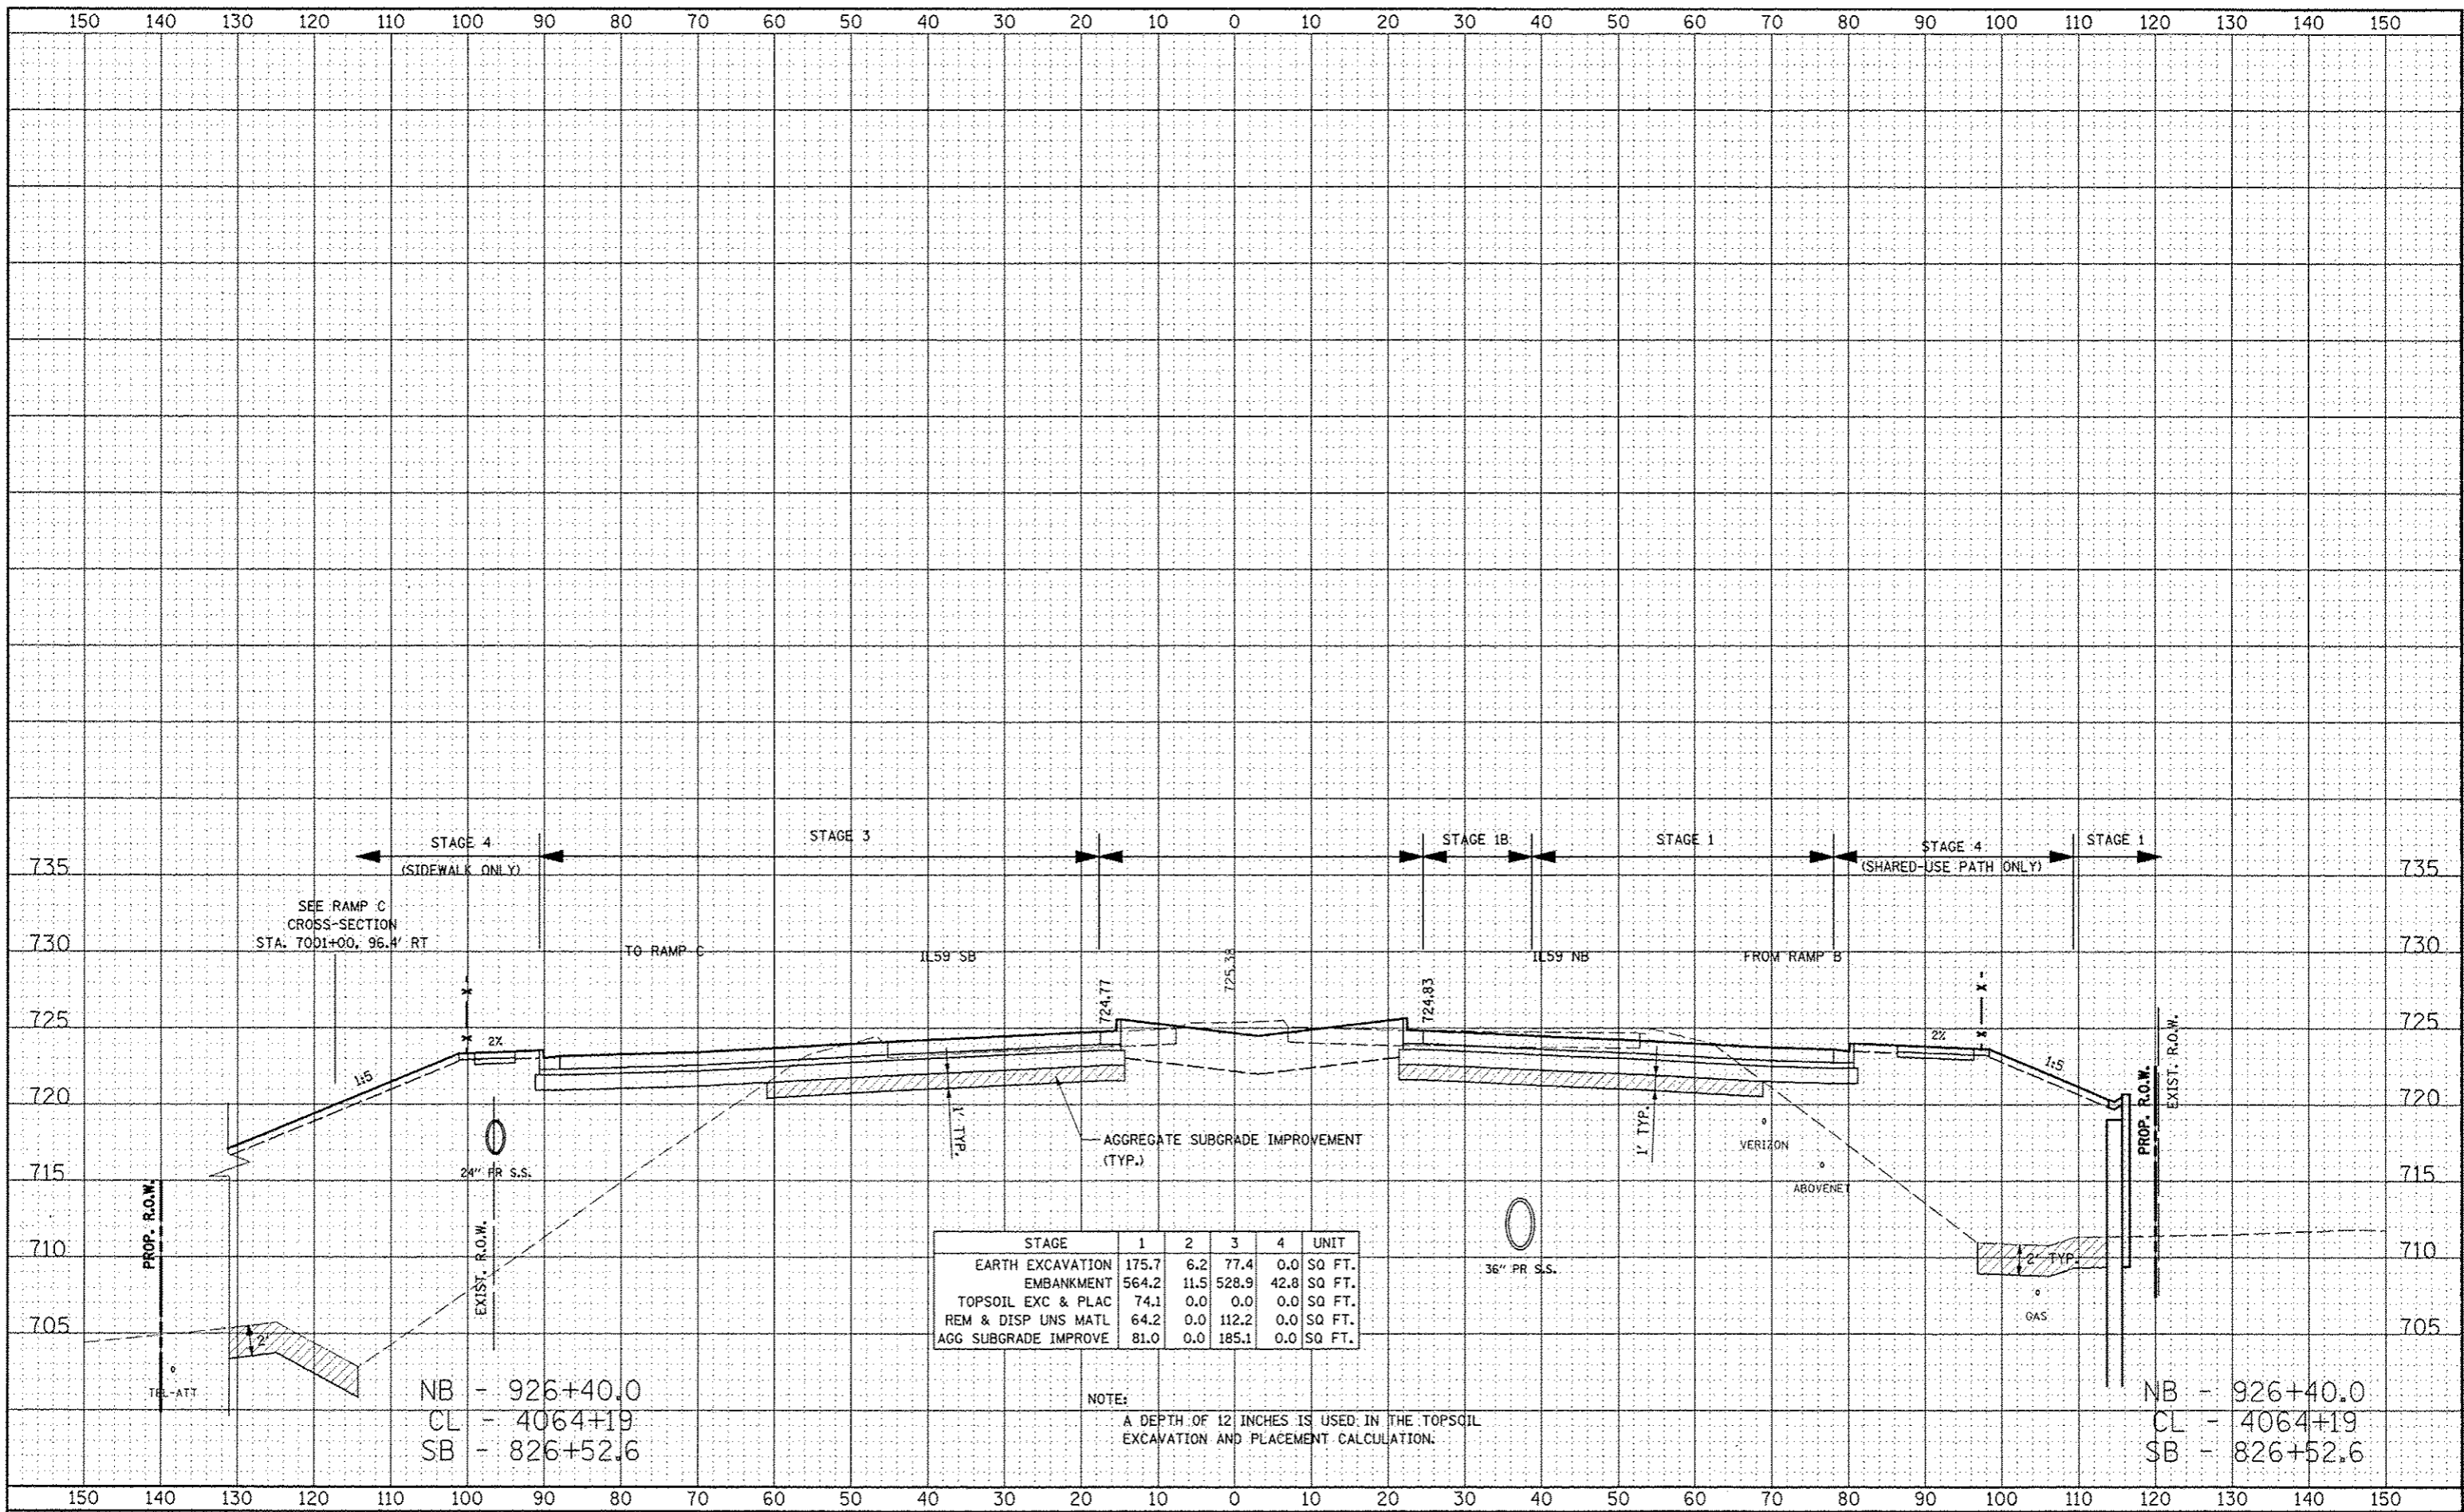

NOTE:
A DEPTH OF 12 INCHES IS USED IN THE TOPSOIL EXCAVATION AND PLACEMENT CALCULATION.

NB - 926+40.0
CL - 4064+19
SB - 826+52.6

NB - 926+40.0
CL - 4064+19
SB - 826+52.6