


DATE	
BY	
DESIGNED	
DRAWN	
CHECKED	
DATE	
PROJECT	
NO.	
DATE	
BY	
DATE	
BY	
DATE	

DATE	
BY	
DESIGNED	
DRAWN	
CHECKED	
DATE	
PROJECT	
NO.	
DATE	
BY	
DATE	
BY	
DATE	

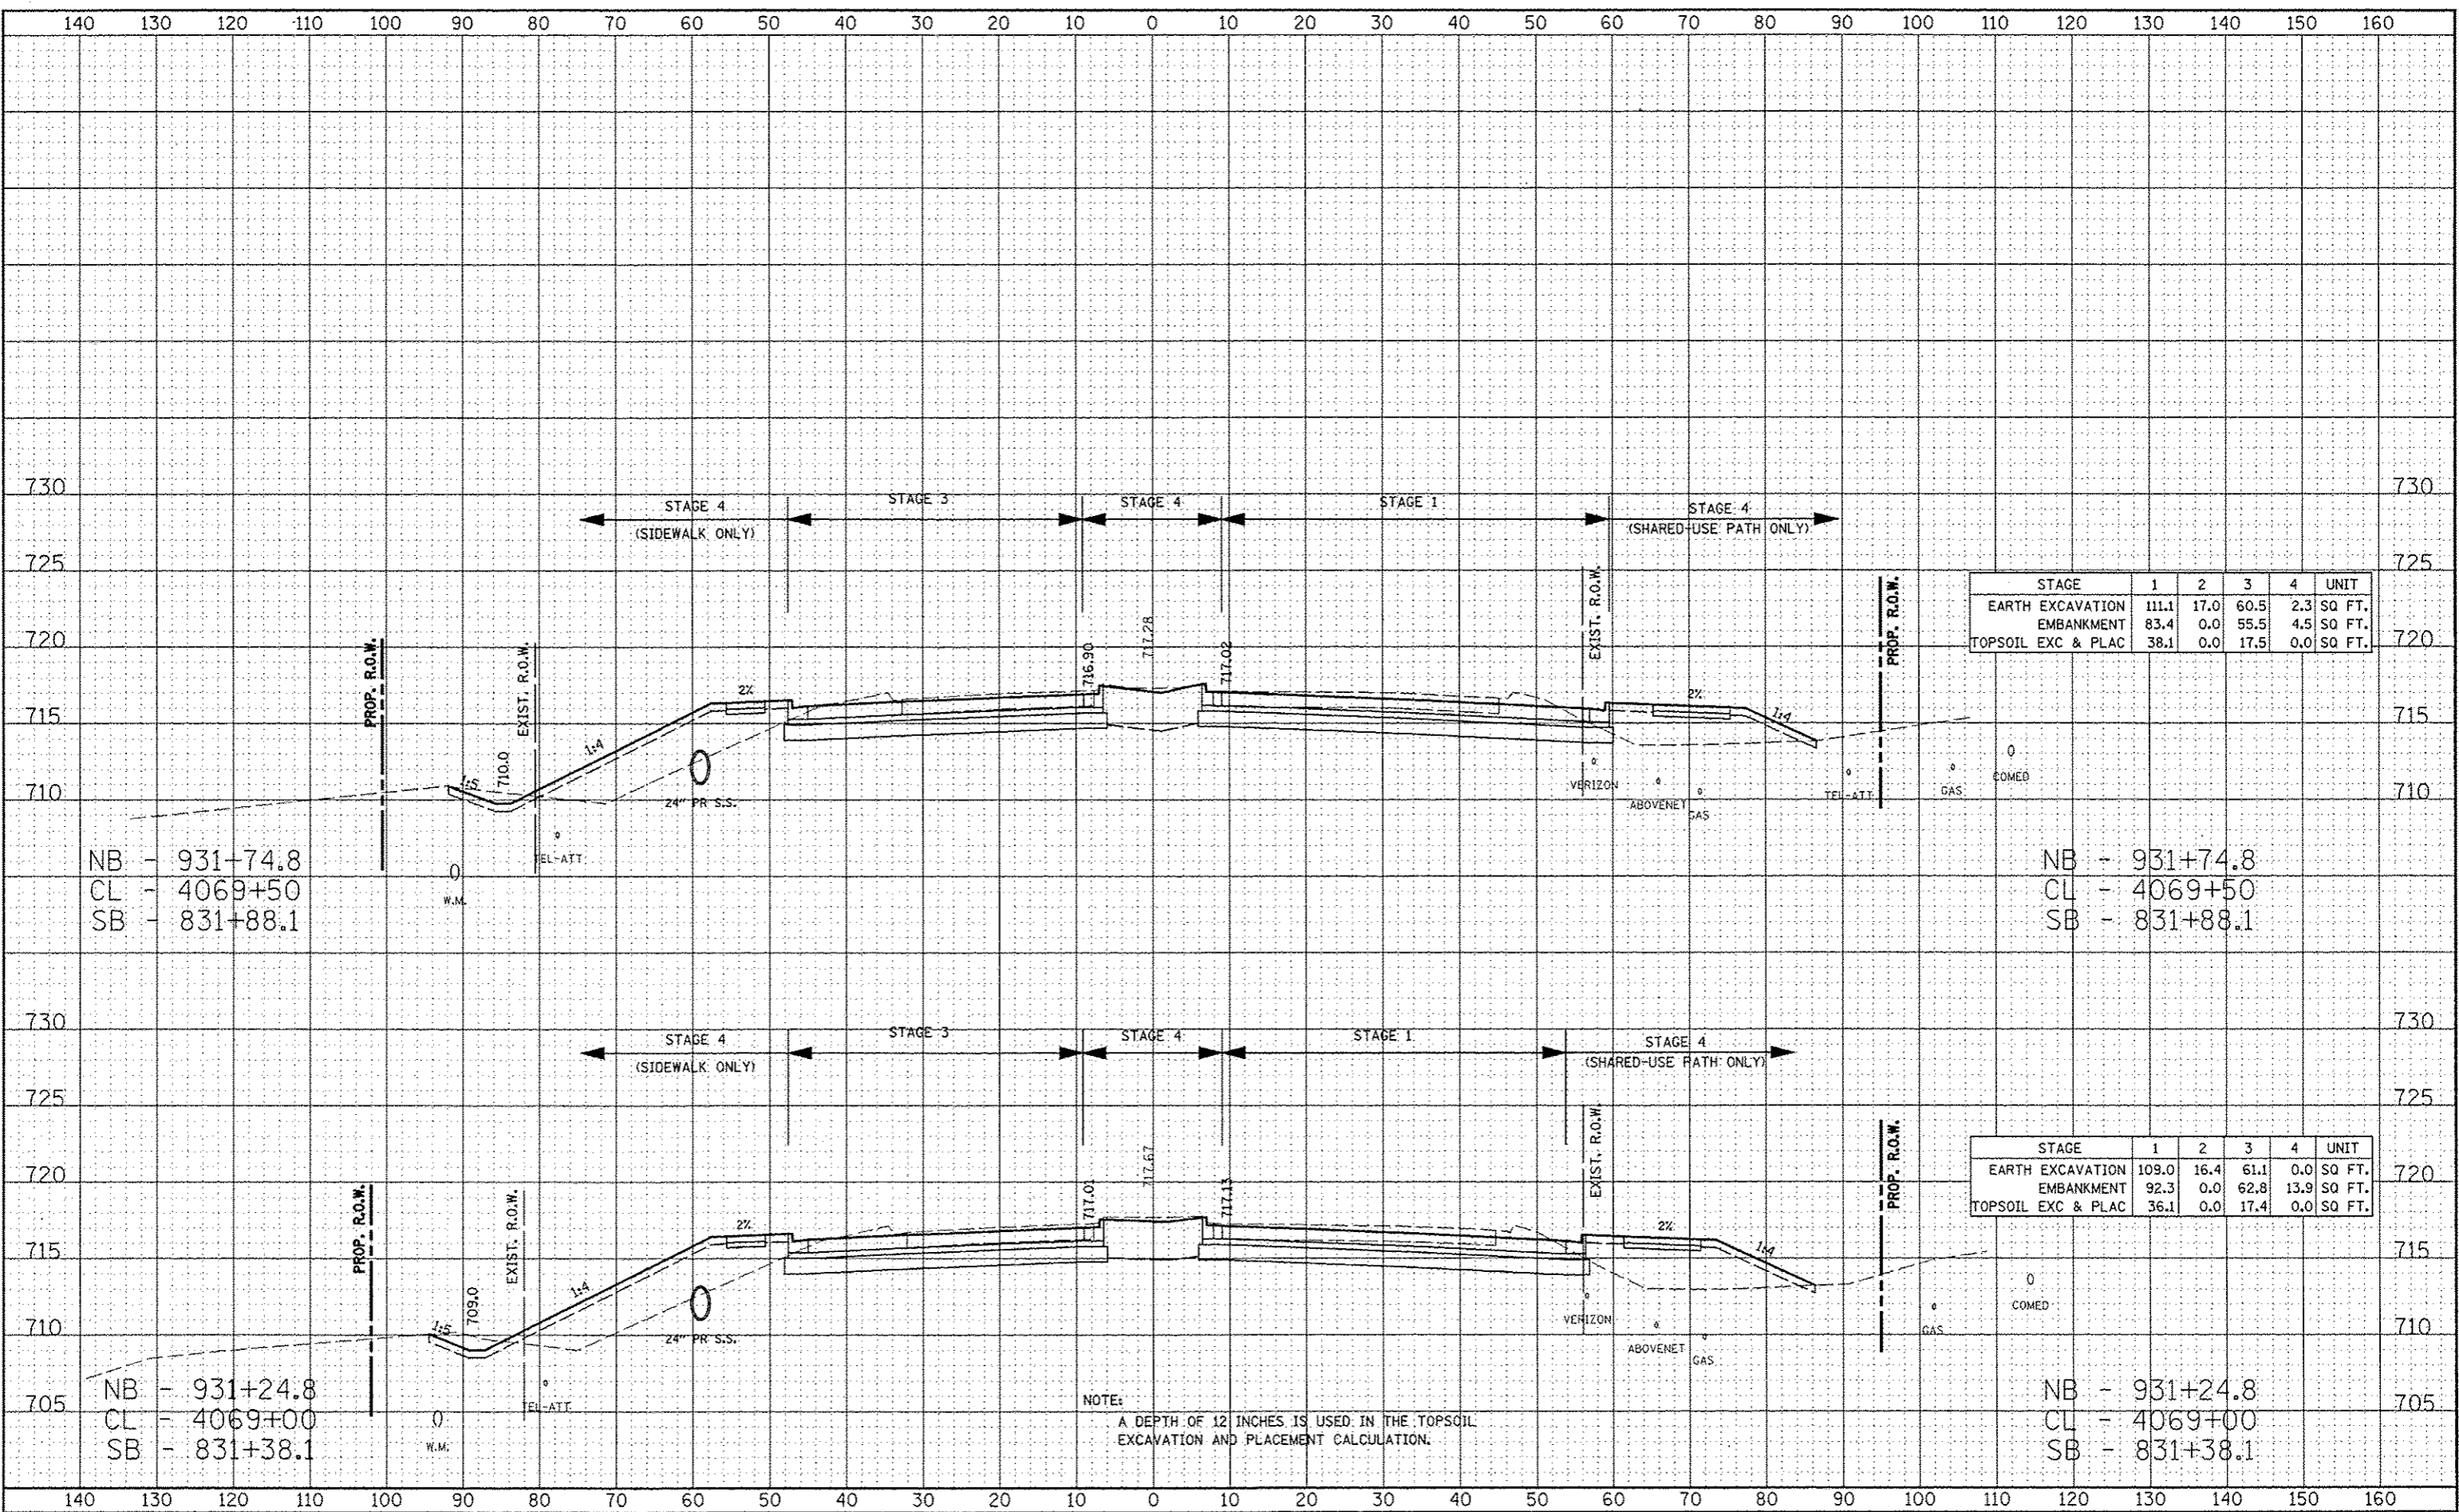

STAGE	1	2	3	4	UNIT
EARTH EXCAVATION	111.1	17.0	60.5	2.3	SO FT.
EMBANKMENT	83.4	0.0	55.5	4.5	SO FT.
TOPSOIL EXC & PLAC	38.1	0.0	17.5	0.0	SO FT.

STAGE	1	2	3	4	UNIT
EARTH EXCAVATION	109.0	16.4	61.1	0.0	SO FT.
EMBANKMENT	92.3	0.0	62.8	13.9	SO FT.
TOPSOIL EXC & PLAC	36.1	0.0	17.4	0.0	SO FT.

NOTE:  
A DEPTH OF 12 INCHES IS USED IN THE TOPSOIL EXCAVATION AND PLACEMENT CALCULATION.