


BY	DATE
DESIGNED	
DRAWN	
CHECKED	
DATE	

BY	DATE
DESIGNED	
DRAWN	
CHECKED	
DATE	

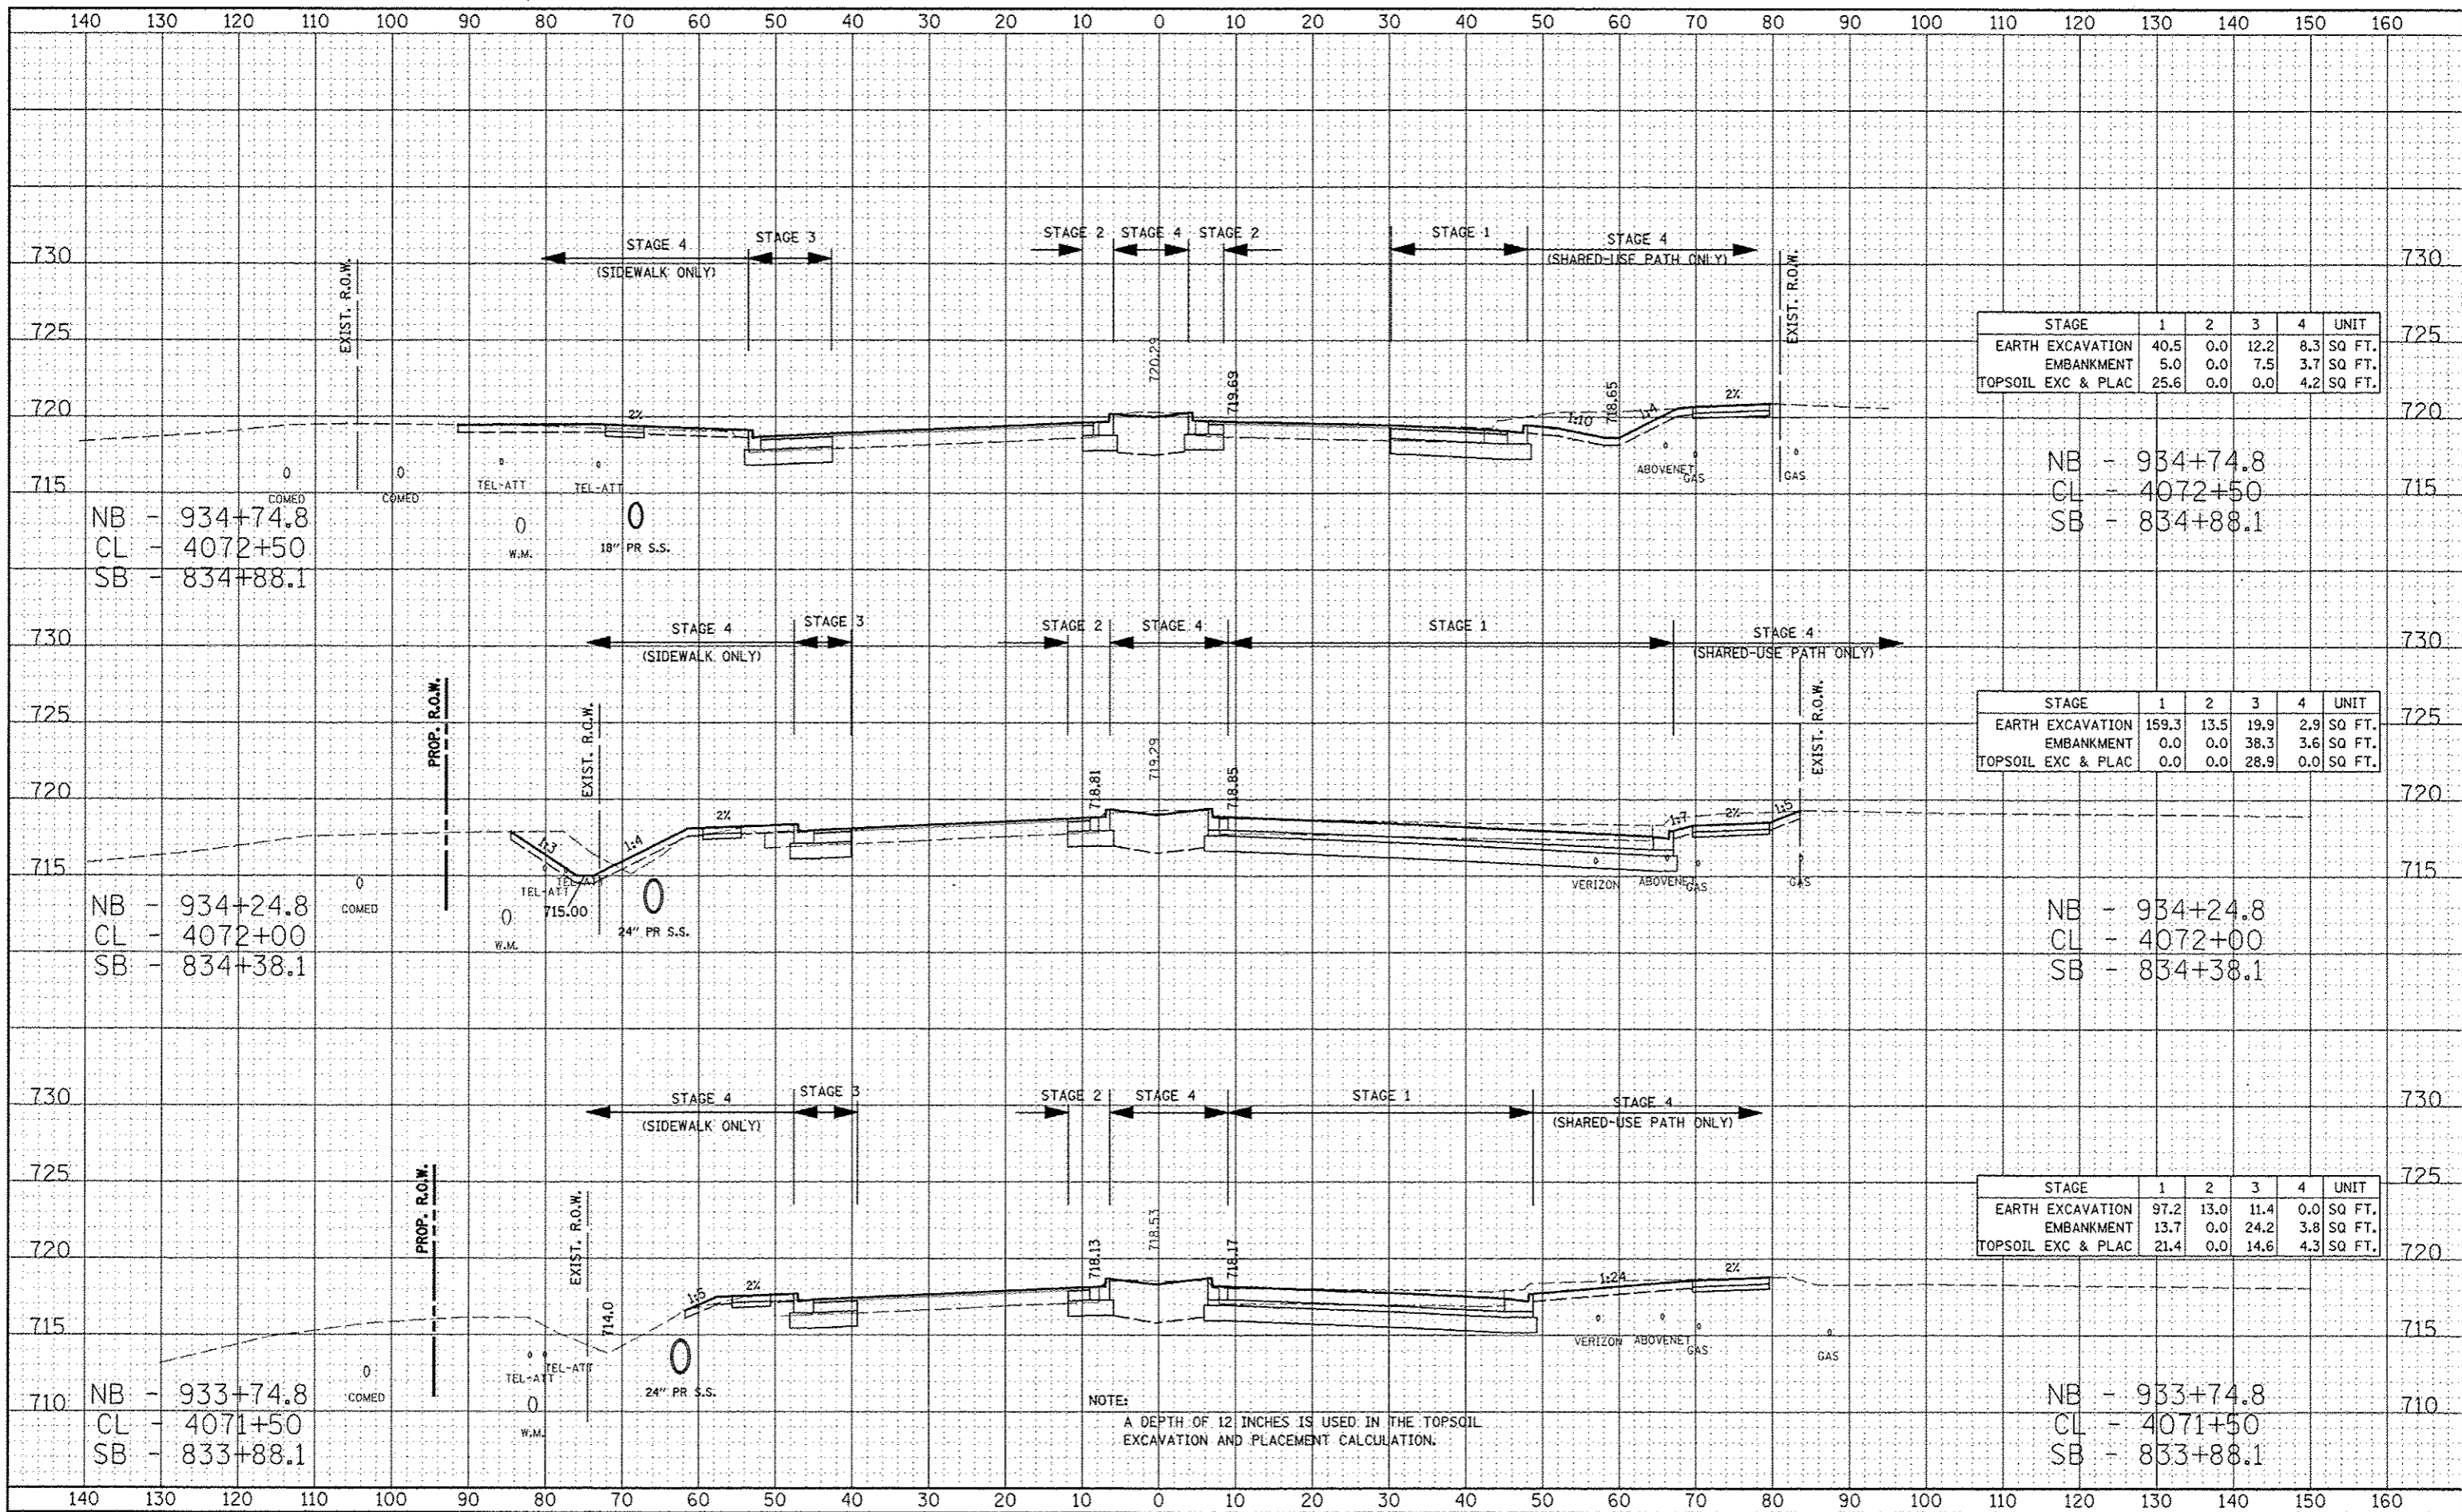

STAGE	1	2	3	4	UNIT
EARTH EXCAVATION	40.5	0.0	12.2	8.3	SQ FT.
EMBANKMENT	5.0	0.0	7.5	3.7	SQ FT.
TOPSOIL EXC & PLAC	25.6	0.0	0.0	4.2	SQ FT.

NB - 934+74.8
 CL - 4072+50
 SB - 834+88.1

STAGE	1	2	3	4	UNIT
EARTH EXCAVATION	159.3	13.5	19.9	2.9	SQ FT.
EMBANKMENT	0.0	0.0	38.3	3.6	SQ FT.
TOPSOIL EXC & PLAC	0.0	0.0	28.9	0.0	SQ FT.

NB - 934+24.8
 CL - 4072+00
 SB - 834+38.1

STAGE	1	2	3	4	UNIT
EARTH EXCAVATION	97.2	13.0	11.4	0.0	SQ FT.
EMBANKMENT	13.7	0.0	24.2	3.8	SQ FT.
TOPSOIL EXC & PLAC	21.4	0.0	14.6	4.3	SQ FT.

NB - 933+74.8
 CL - 4071+50
 SB - 833+88.1

NOTE:
 A DEPTH OF 12 INCHES IS USED IN THE TOPSOIL EXCAVATION AND PLACEMENT CALCULATION.