


DATE: _____ BY: _____
 DRAWING NO.: _____
 SHEET NO.: _____
 PROJECT NO.: _____
 CONTRACT NO.: _____

DATE: _____ BY: _____
 DRAWING NO.: _____
 SHEET NO.: _____
 PROJECT NO.: _____
 CONTRACT NO.: _____

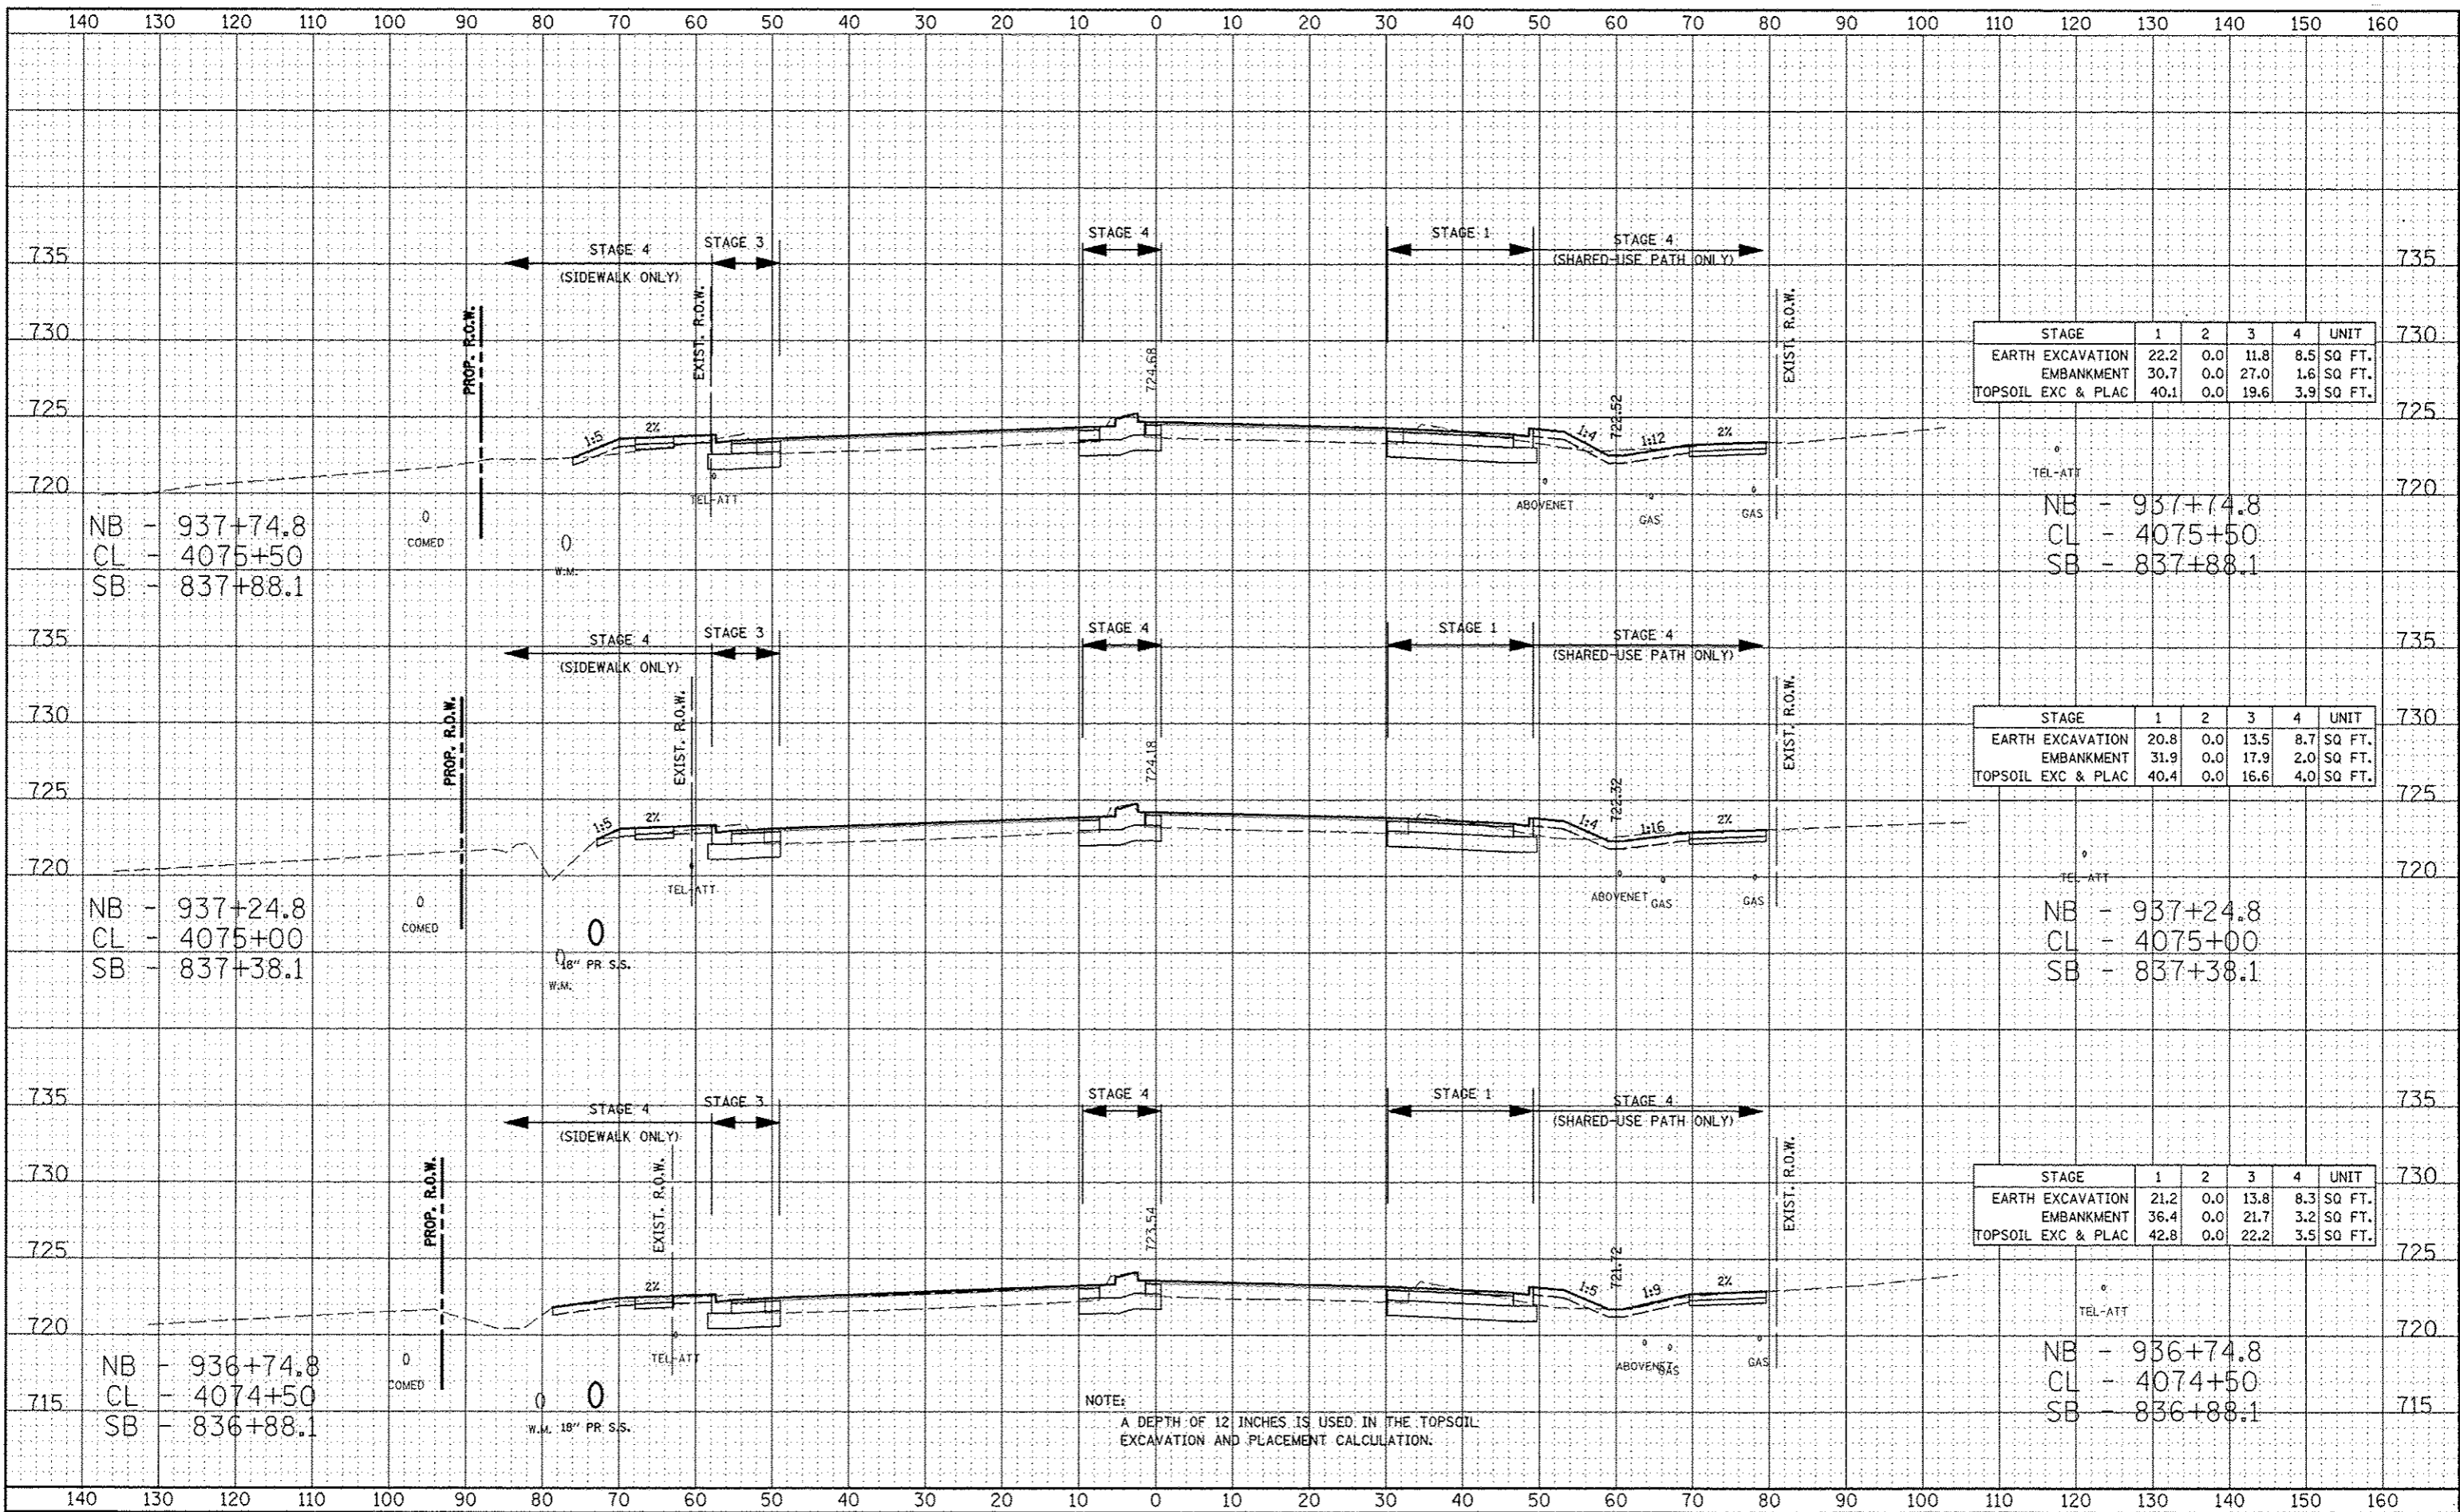

STAGE	1	2	3	4	UNIT
EARTH EXCAVATION	22.2	0.0	11.8	8.5	SQ FT.
EMBANKMENT	30.7	0.0	27.0	1.6	SQ FT.
TOPSOIL EXC & PLAC	40.1	0.0	19.6	3.9	SQ FT.

STAGE	1	2	3	4	UNIT
EARTH EXCAVATION	20.8	0.0	13.5	8.7	SQ FT.
EMBANKMENT	31.9	0.0	17.9	2.0	SQ FT.
TOPSOIL EXC & PLAC	40.4	0.0	16.6	4.0	SQ FT.

STAGE	1	2	3	4	UNIT
EARTH EXCAVATION	21.2	0.0	13.8	8.3	SQ FT.
EMBANKMENT	36.4	0.0	21.7	3.2	SQ FT.
TOPSOIL EXC & PLAC	42.8	0.0	22.2	3.5	SQ FT.

NOTE: A DEPTH OF 12 INCHES IS USED IN THE TOPSOIL EXCAVATION AND PLACEMENT CALCULATION.