


DATE	BY	DATE
REVISED	BY	DATE
NOTED	BY	DATE
PLACED	BY	DATE
ASBESTOS	BY	DATE
TESTS	BY	DATE
RESULTS	BY	DATE
REPORT	BY	DATE
NO.		

DATE	BY	DATE
REVISED	BY	DATE
NOTED	BY	DATE
PLACED	BY	DATE
ASBESTOS	BY	DATE
TESTS	BY	DATE
RESULTS	BY	DATE
REPORT	BY	DATE
NO.		

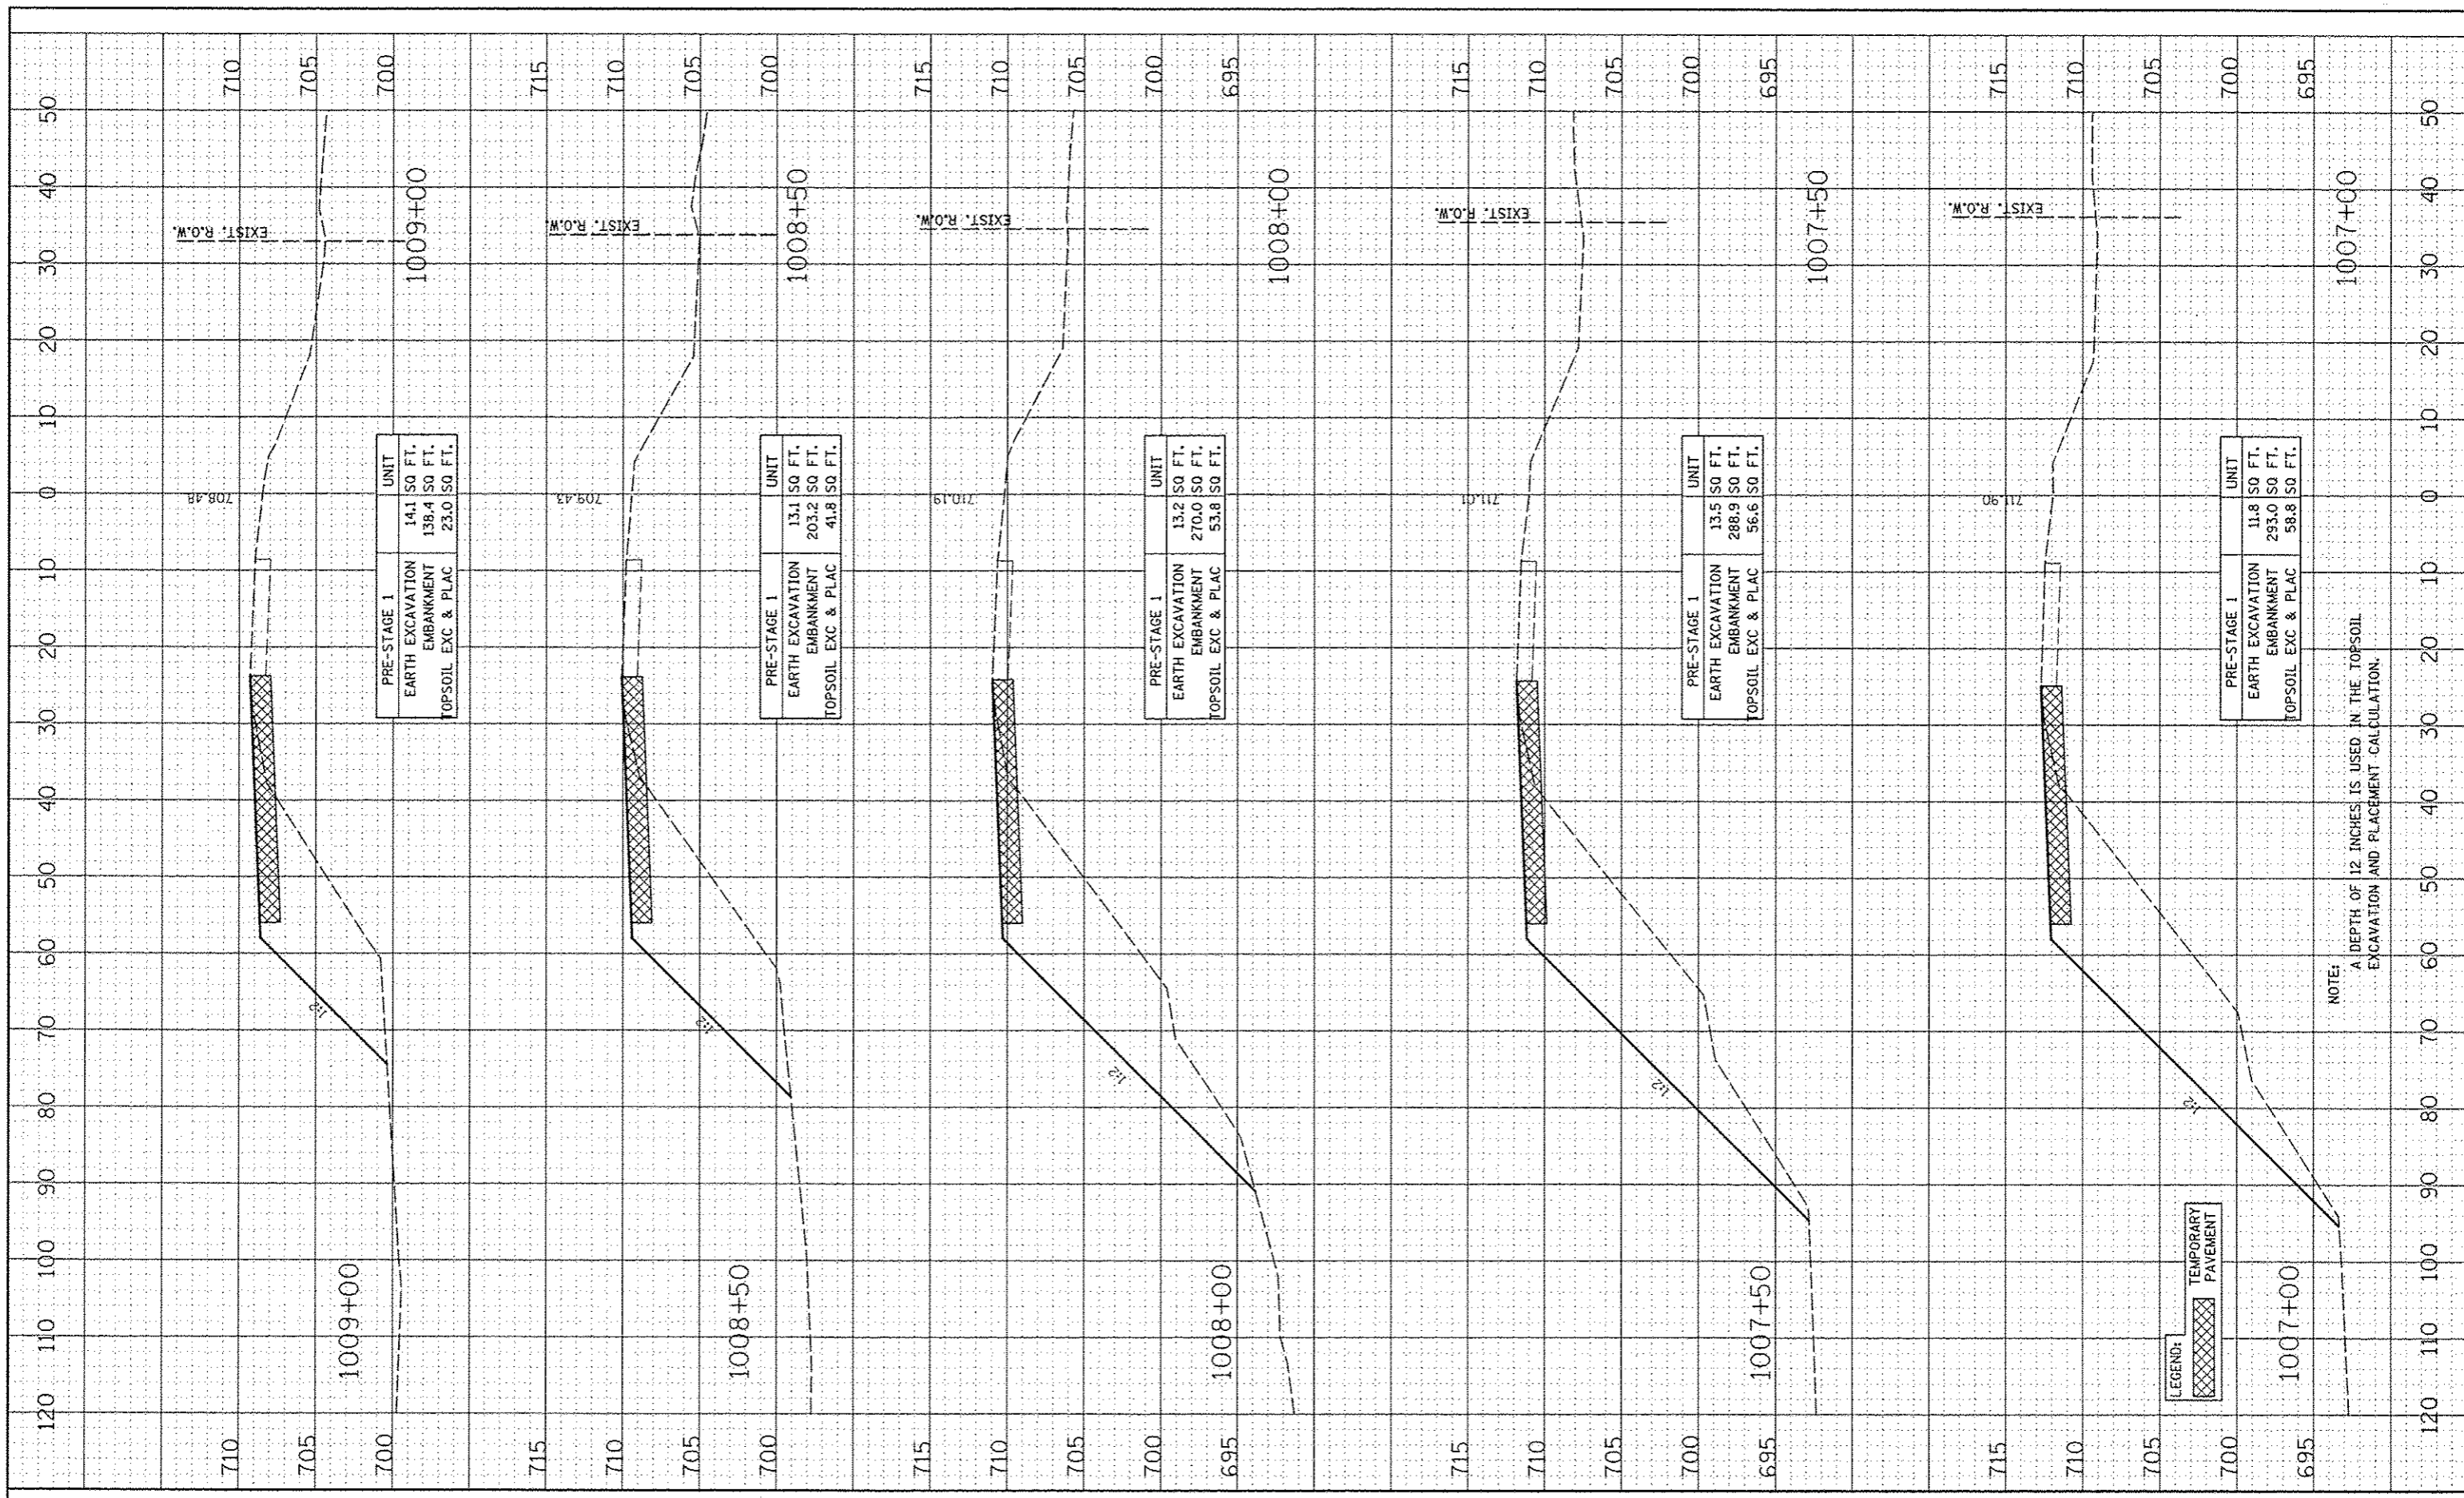

NOTE:  
A DEPTH OF 12 INCHES IS USED IN THE TOPSOIL EXCAVATION AND PLACEMENT CALCULATION.

FILE NAME	USER NAME	DESIGNED	REVISED
FILE#	848278	RTA	
		DRAWN	REVISED
		KES	
		CHECKED	REVISED
		PJO	
		DATE	REVISED
		10/15/2012	

PROJECT SCALE	PROJECT DATE
1"=50'	8/2012

DESIGNED	RTA	REVISED	
DRAWN	KES	REVISED	
CHECKED	PJO	REVISED	
DATE	10/15/2012	REVISED	

**STATE OF ILLINOIS  
DEPARTMENT OF TRANSPORTATION**

<b>CROSS SECTIONS RAMP A - PRE-STAGE</b>	
SCALE:	SHEET NO. 4 OF 5 SHEETS STA. 1007+00 TO STA. 1009+00

F.A.P. RTE.	SECTION	COUNTY	TOTAL SHEETS	SHEET NO.
338	(112 & 113) WRS-5	DUPAGE	963	807
CONTRACT NO. 60131				