


DATE	
REVISION	
APPROVED	
DESIGNED	
DRAWN	
CHECKED	
DATE	

DATE	
REVISION	
APPROVED	
DESIGNED	
DRAWN	
CHECKED	
DATE	

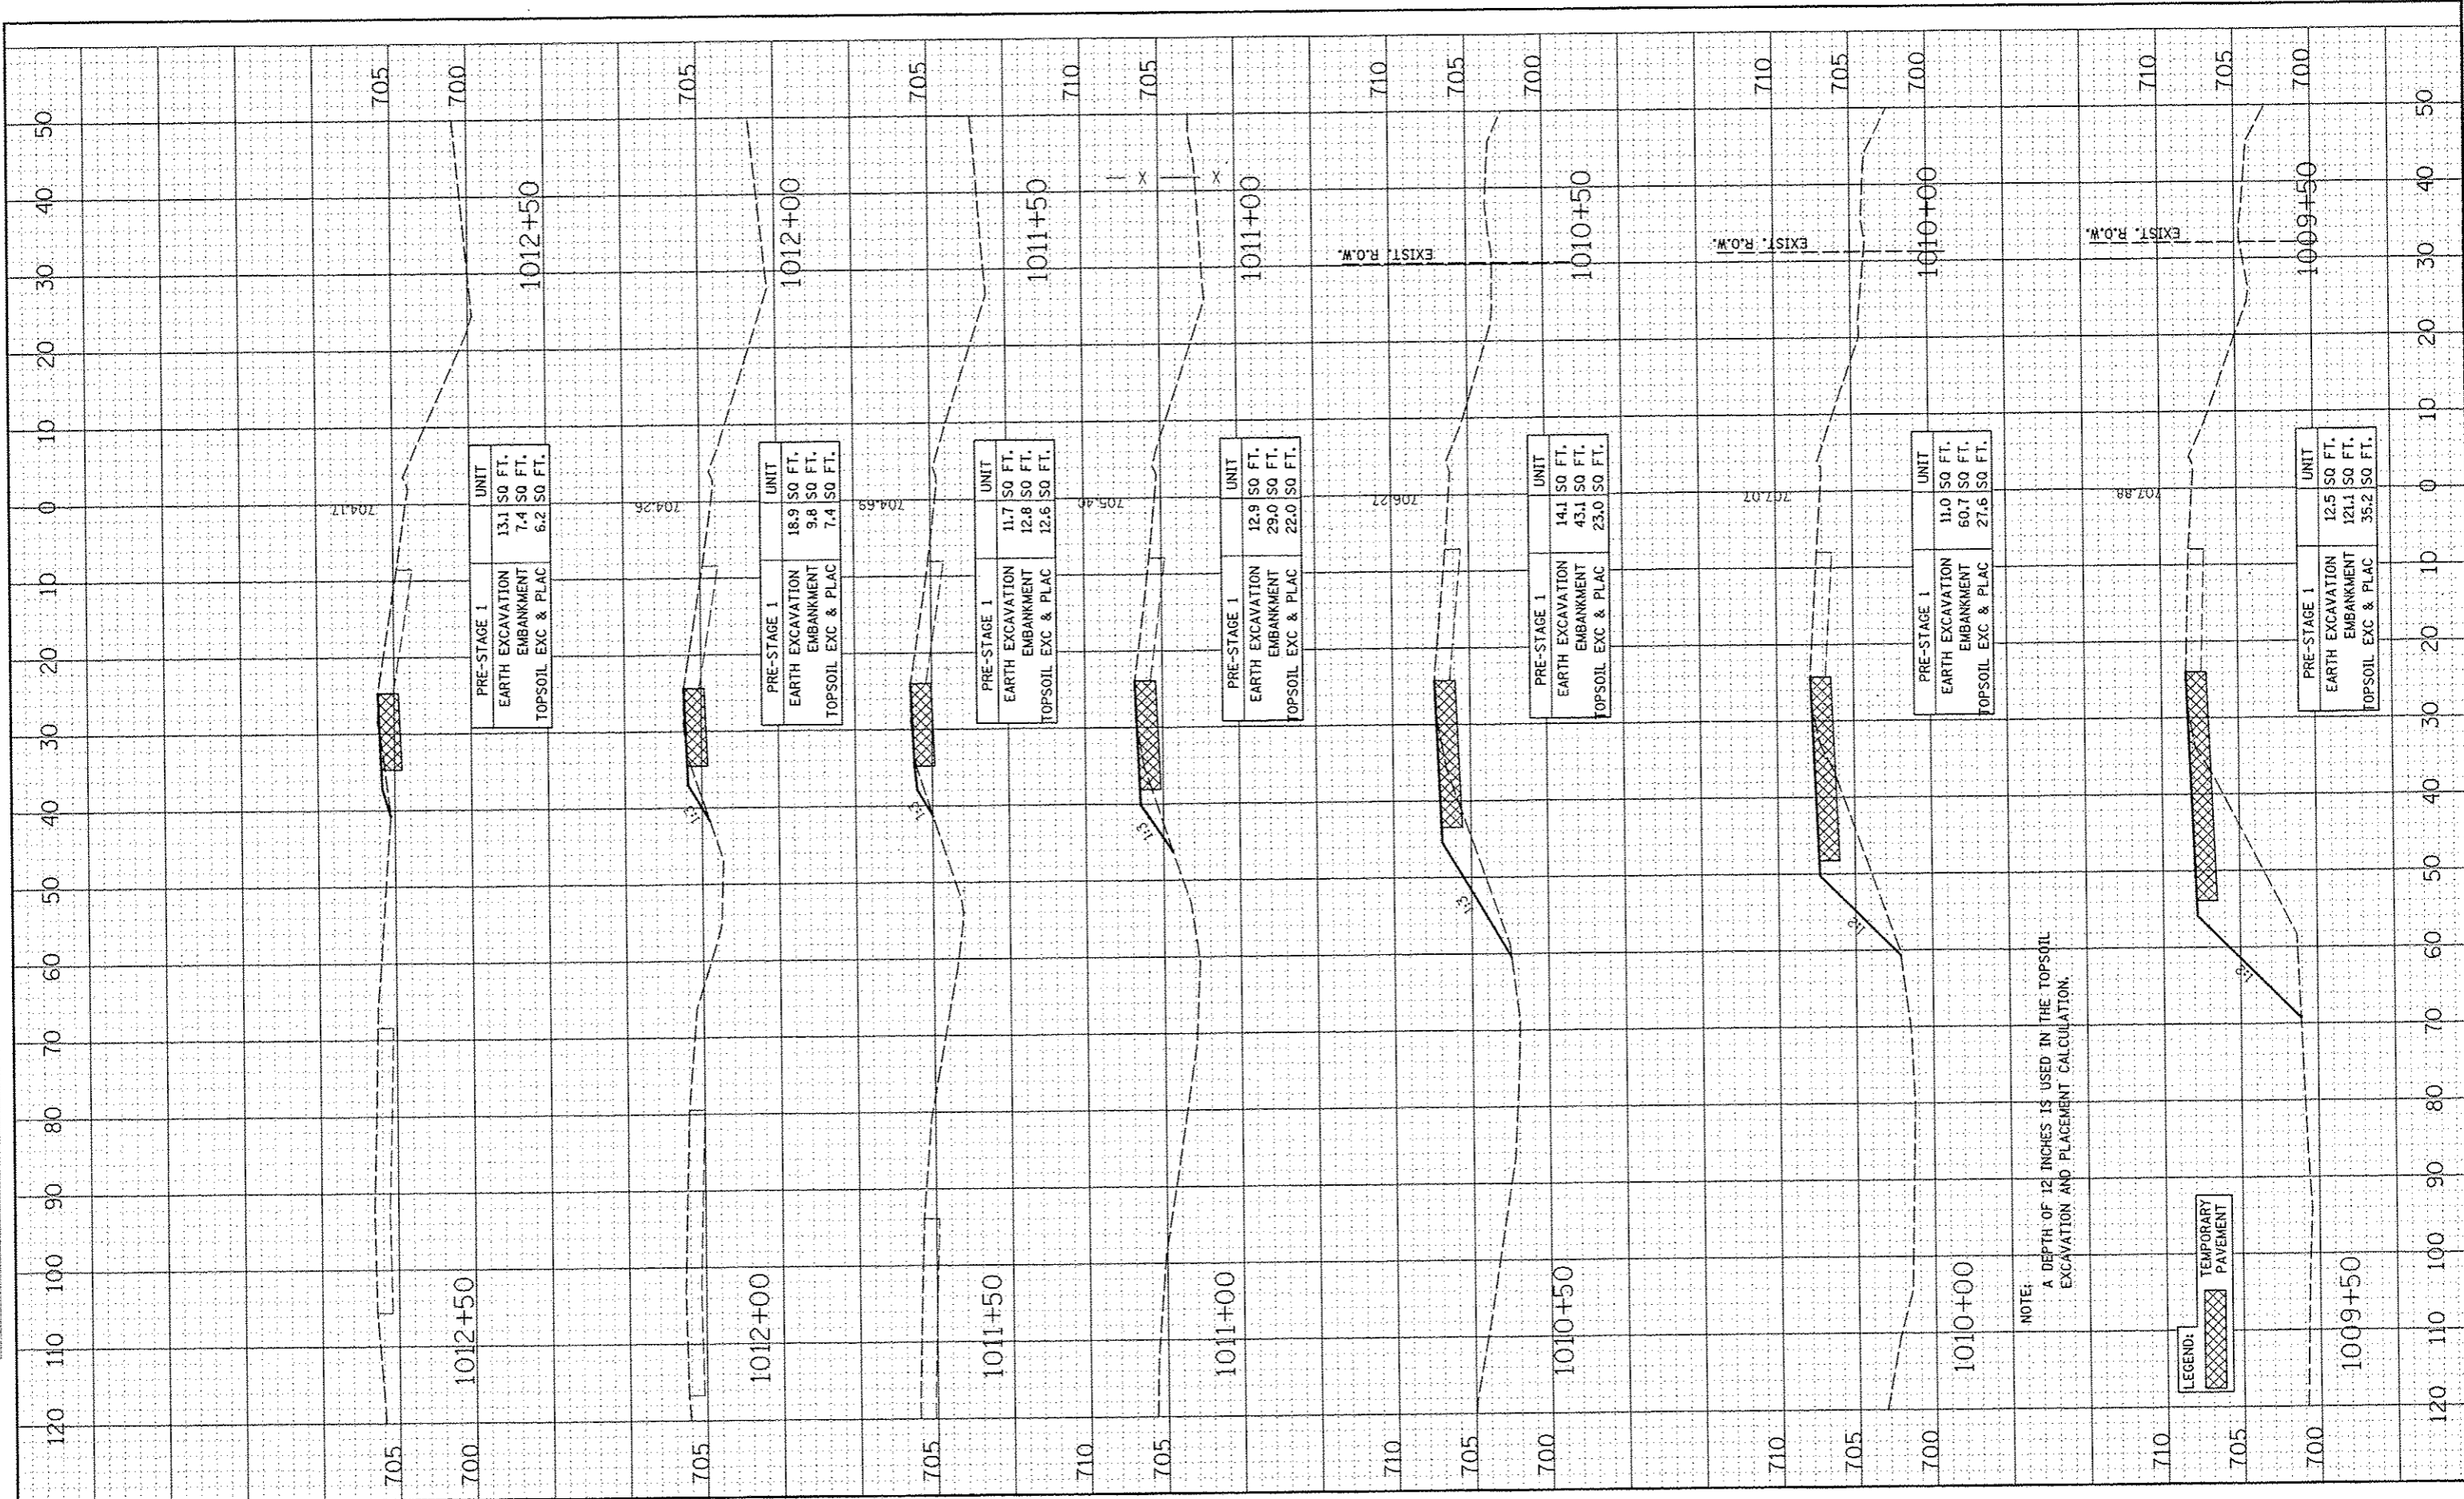

NOTE:
A DEPTH OF 12 INCHES IS USED IN THE TOPSOIL EXCAVATION AND PLACEMENT CALCULATION.

LEGEND:
TEMPORARY PAVEMENT