


FINAL SURVEY	BY	DATE
NOTED BOOK		
NO.		
SPAWED		
PLOTTED		
TEMPLATE		
AREAS CHECKED		

ORIGINAL SURVEY	BY	DATE
NOTED BOOK		
NO.		
SPAWED		
PLOTTED		
TEMPLATE		
AREAS CHECKED		

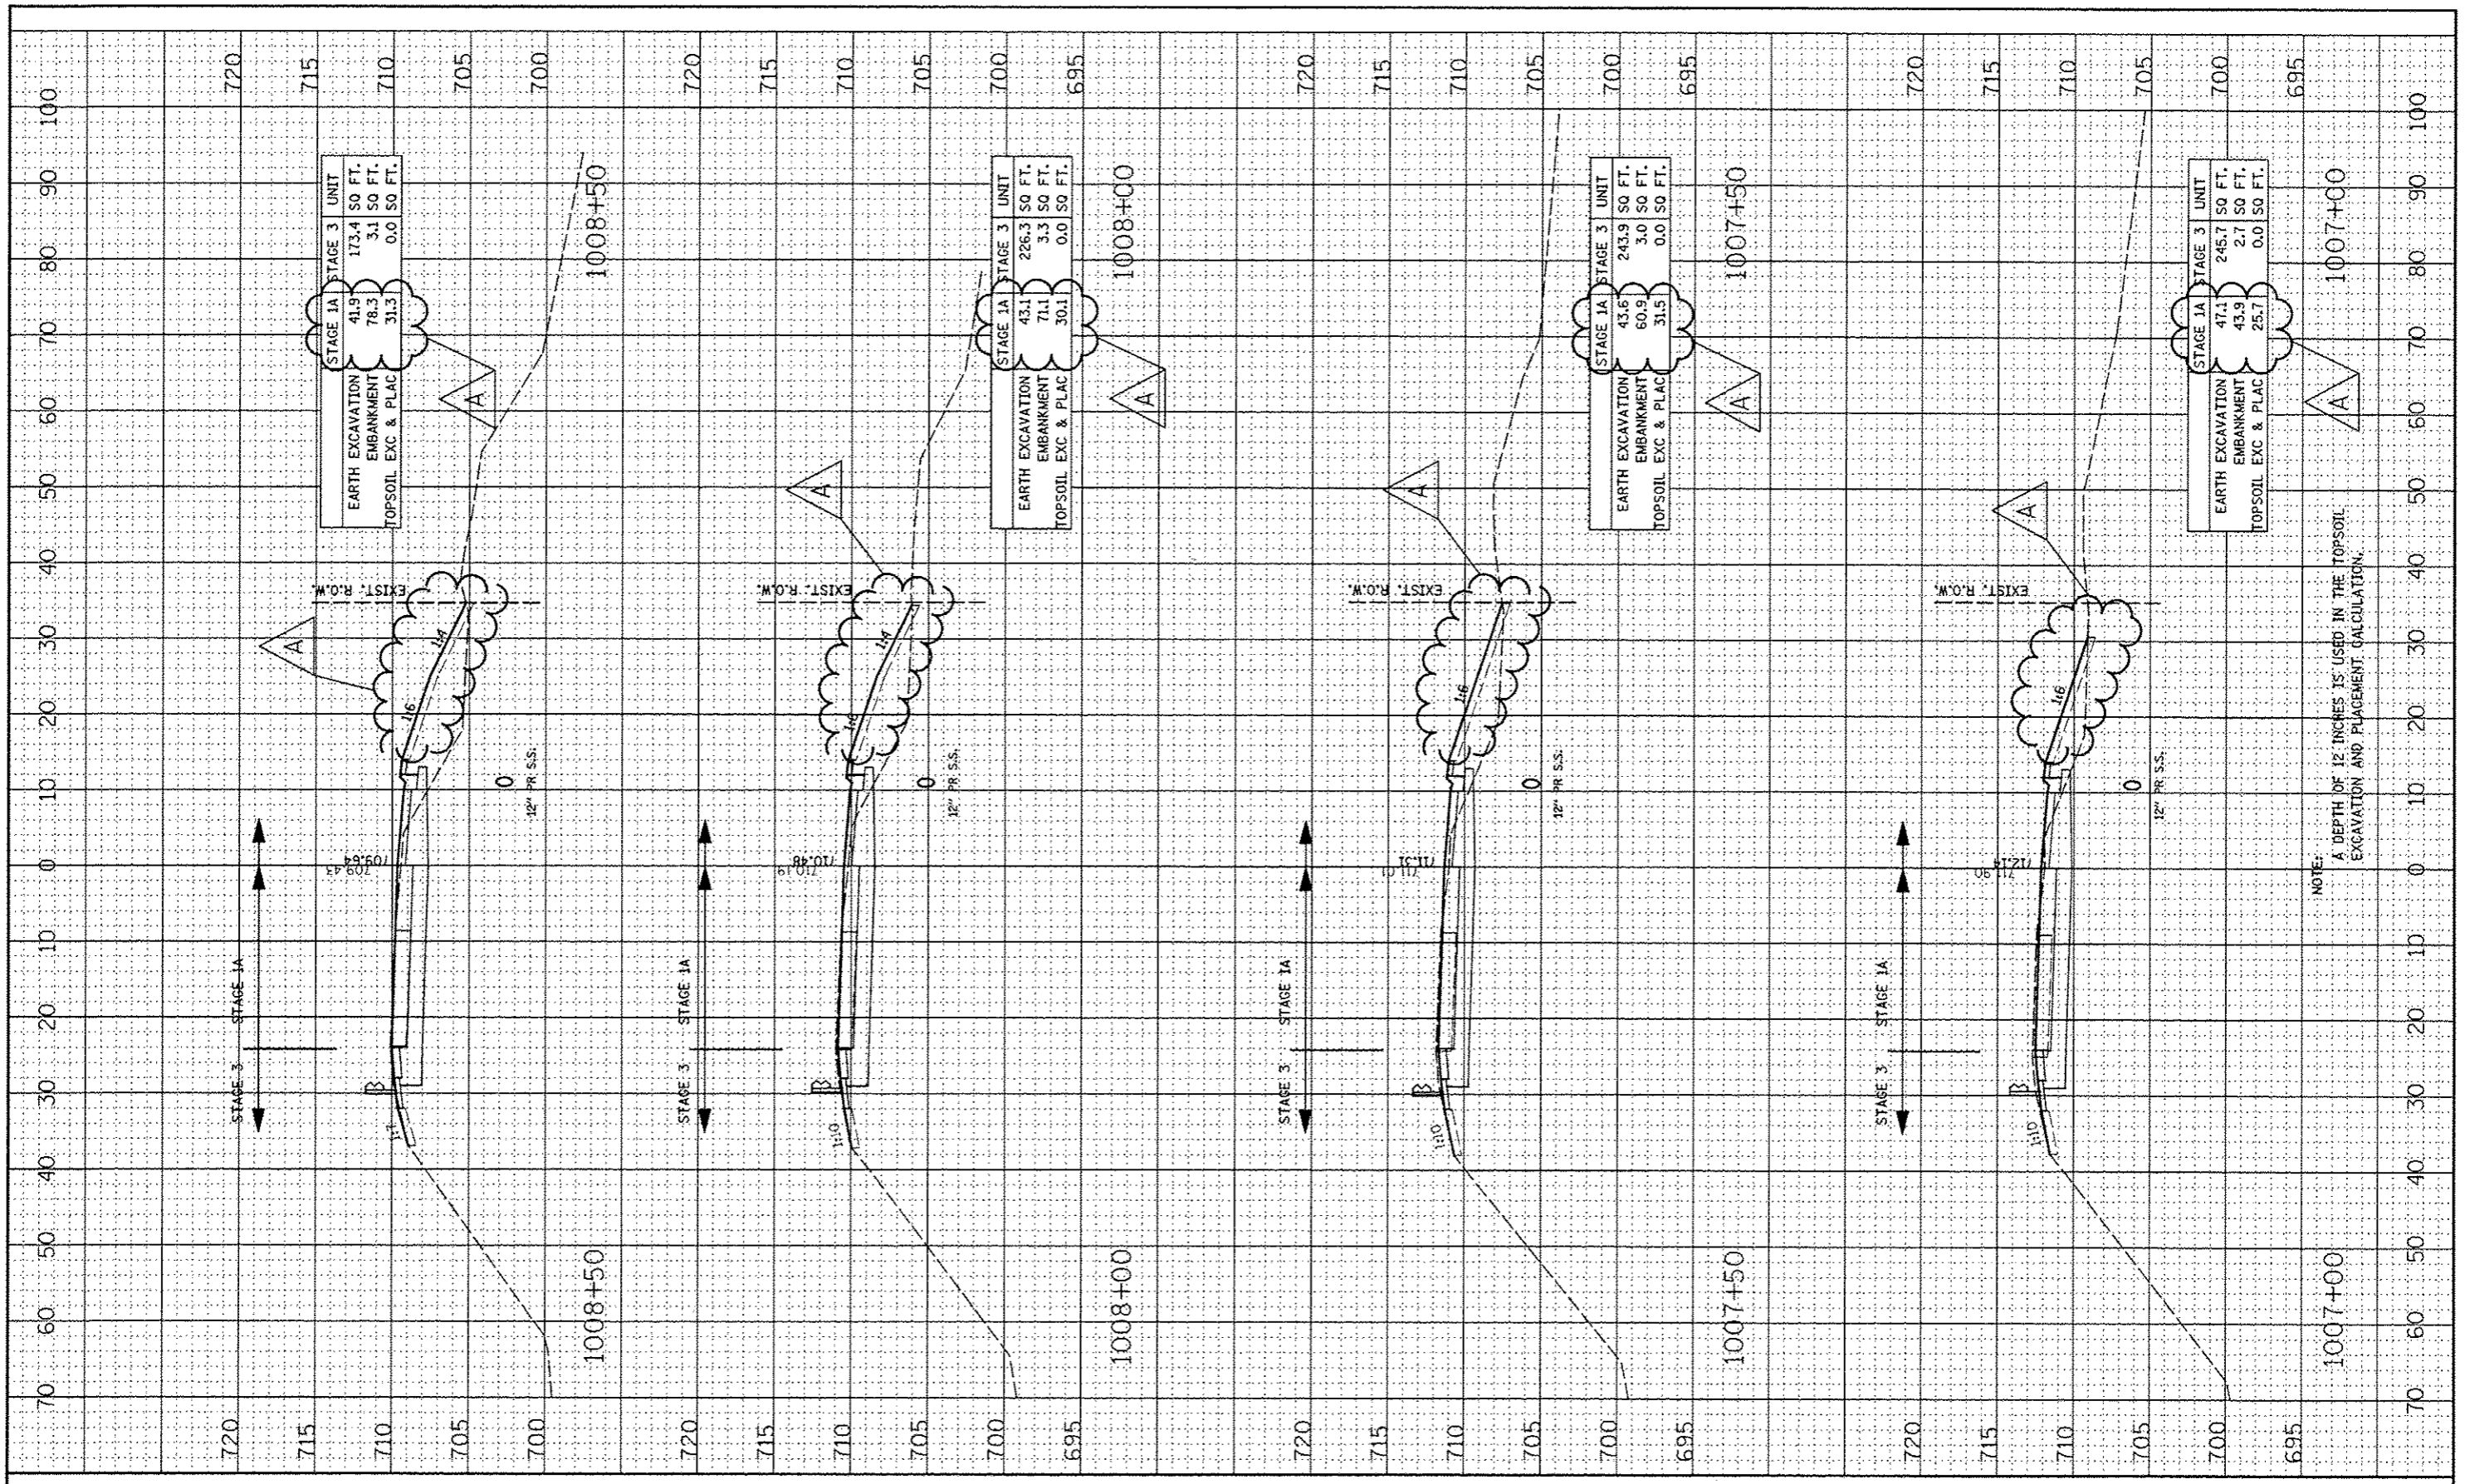

NOTE:
A DEPTH OF 12 INCHES IS USED IN THE TOPSOIL EXCAVATION AND PLACEMENT CALCULATION.

FILE NAME: *FILEL*
USER NAME: *USER*

DESIGNED - RTA
DRAWN - KES
CHECKED - PJO
DATE - 10/15/2012

REVISIONS:
REVISD - ADDENDUM A 12/17/2012
REVISD -
REVISD -
REVISD -

STATE OF ILLINOIS
DEPARTMENT OF TRANSPORTATION

CROSS SECTIONS
RAMP A - STAGE 1 THRU 4
SCALE: SHEET NO. 5 OF 23 SHEETS STA. 1007+00 TO STA. 1008+50

F.A.P. RTE.	SECTION	COUNTY	TOTAL SHEETS	SHEET NO.
338	(112 & 113) WRS-5	DUPAGE	963	813
CONTRACT NO. 60131				
FED. ROAD DIST. NO. ILLINOIS FED. AID PROJECT				