


FINAL	SURVEYED	BY	DATE
SHEET	PLOTTED		
NOTE BOOK	TEMPLATE		
NO.	AREAS CHECKED		

ORIGINAL	SURVEYED	BY	DATE
SHEET	PLOTTED		
NOTE BOOK	TEMPLATE		
NO.	AREAS CHECKED		

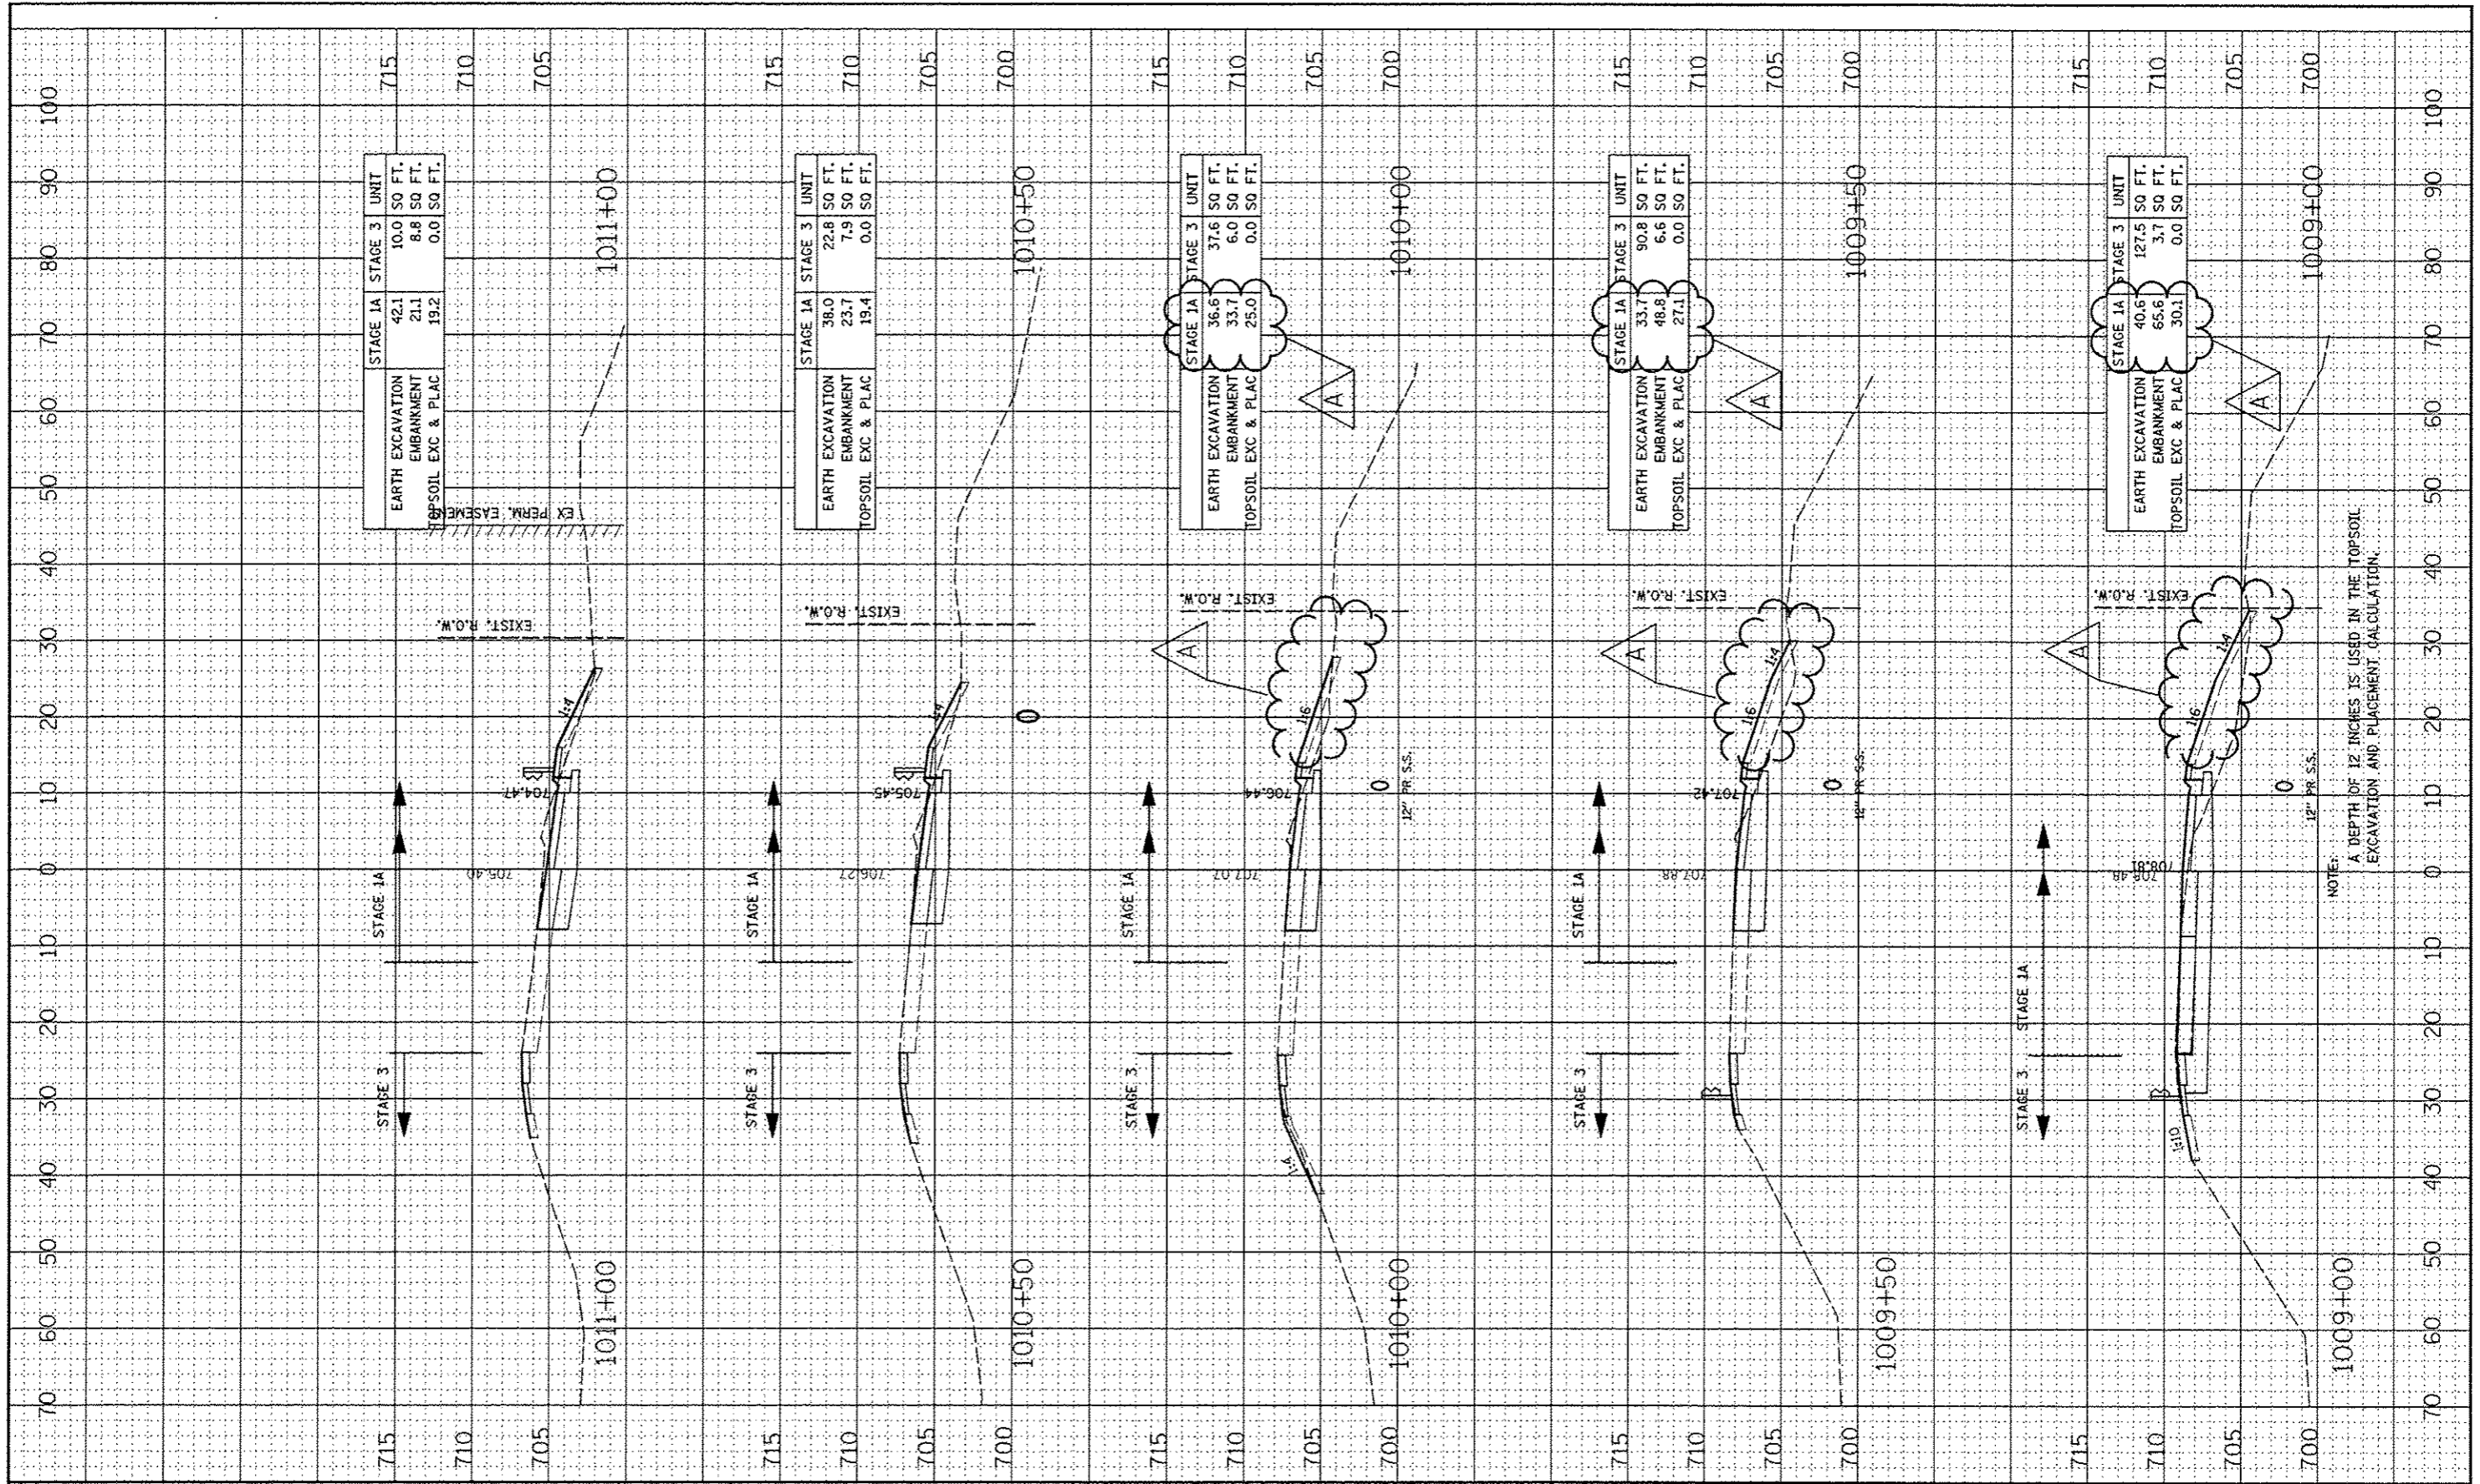

NOTES:
A DEPTH OF 12 INCHES IS USED IN THE TOPSOIL EXCAVATION AND PLACEMENT CALCULATION.

FILE NAME	USER NAME	DESIGNED	REVISED	CROSS SECTIONS		F.A.P. RTE.	SECTION	COUNTY	TOTAL SHEETS	SHEET NO.
#FILE#	#USER#	- RTA	- ADDENDUM A 12/17/2012			RAMP A - STAGE 1 THRU 4		338	(112 & 113) WRS-5	DUPAGE
		DRAWN	REVISED	SCALE:		CONTRACT NO. 60I31		ILLINOIS FED. AID PROJECT		
		CHECKED	REVISED	SHEET NO. 6 OF 23 SHEETS						
		DATE	REVISED	STA. 1009+00 TO STA. 1011+00						