


| | |
|----------|------|
| FORM | DATE |
| REVISION | |
| DATE | |
| BY | |
| NO. | |

| | |
|----------|--|
| DATE | |
| BY | |
| NO. | |
| REVISION | |
| DATE | |
| BY | |
| NO. | |

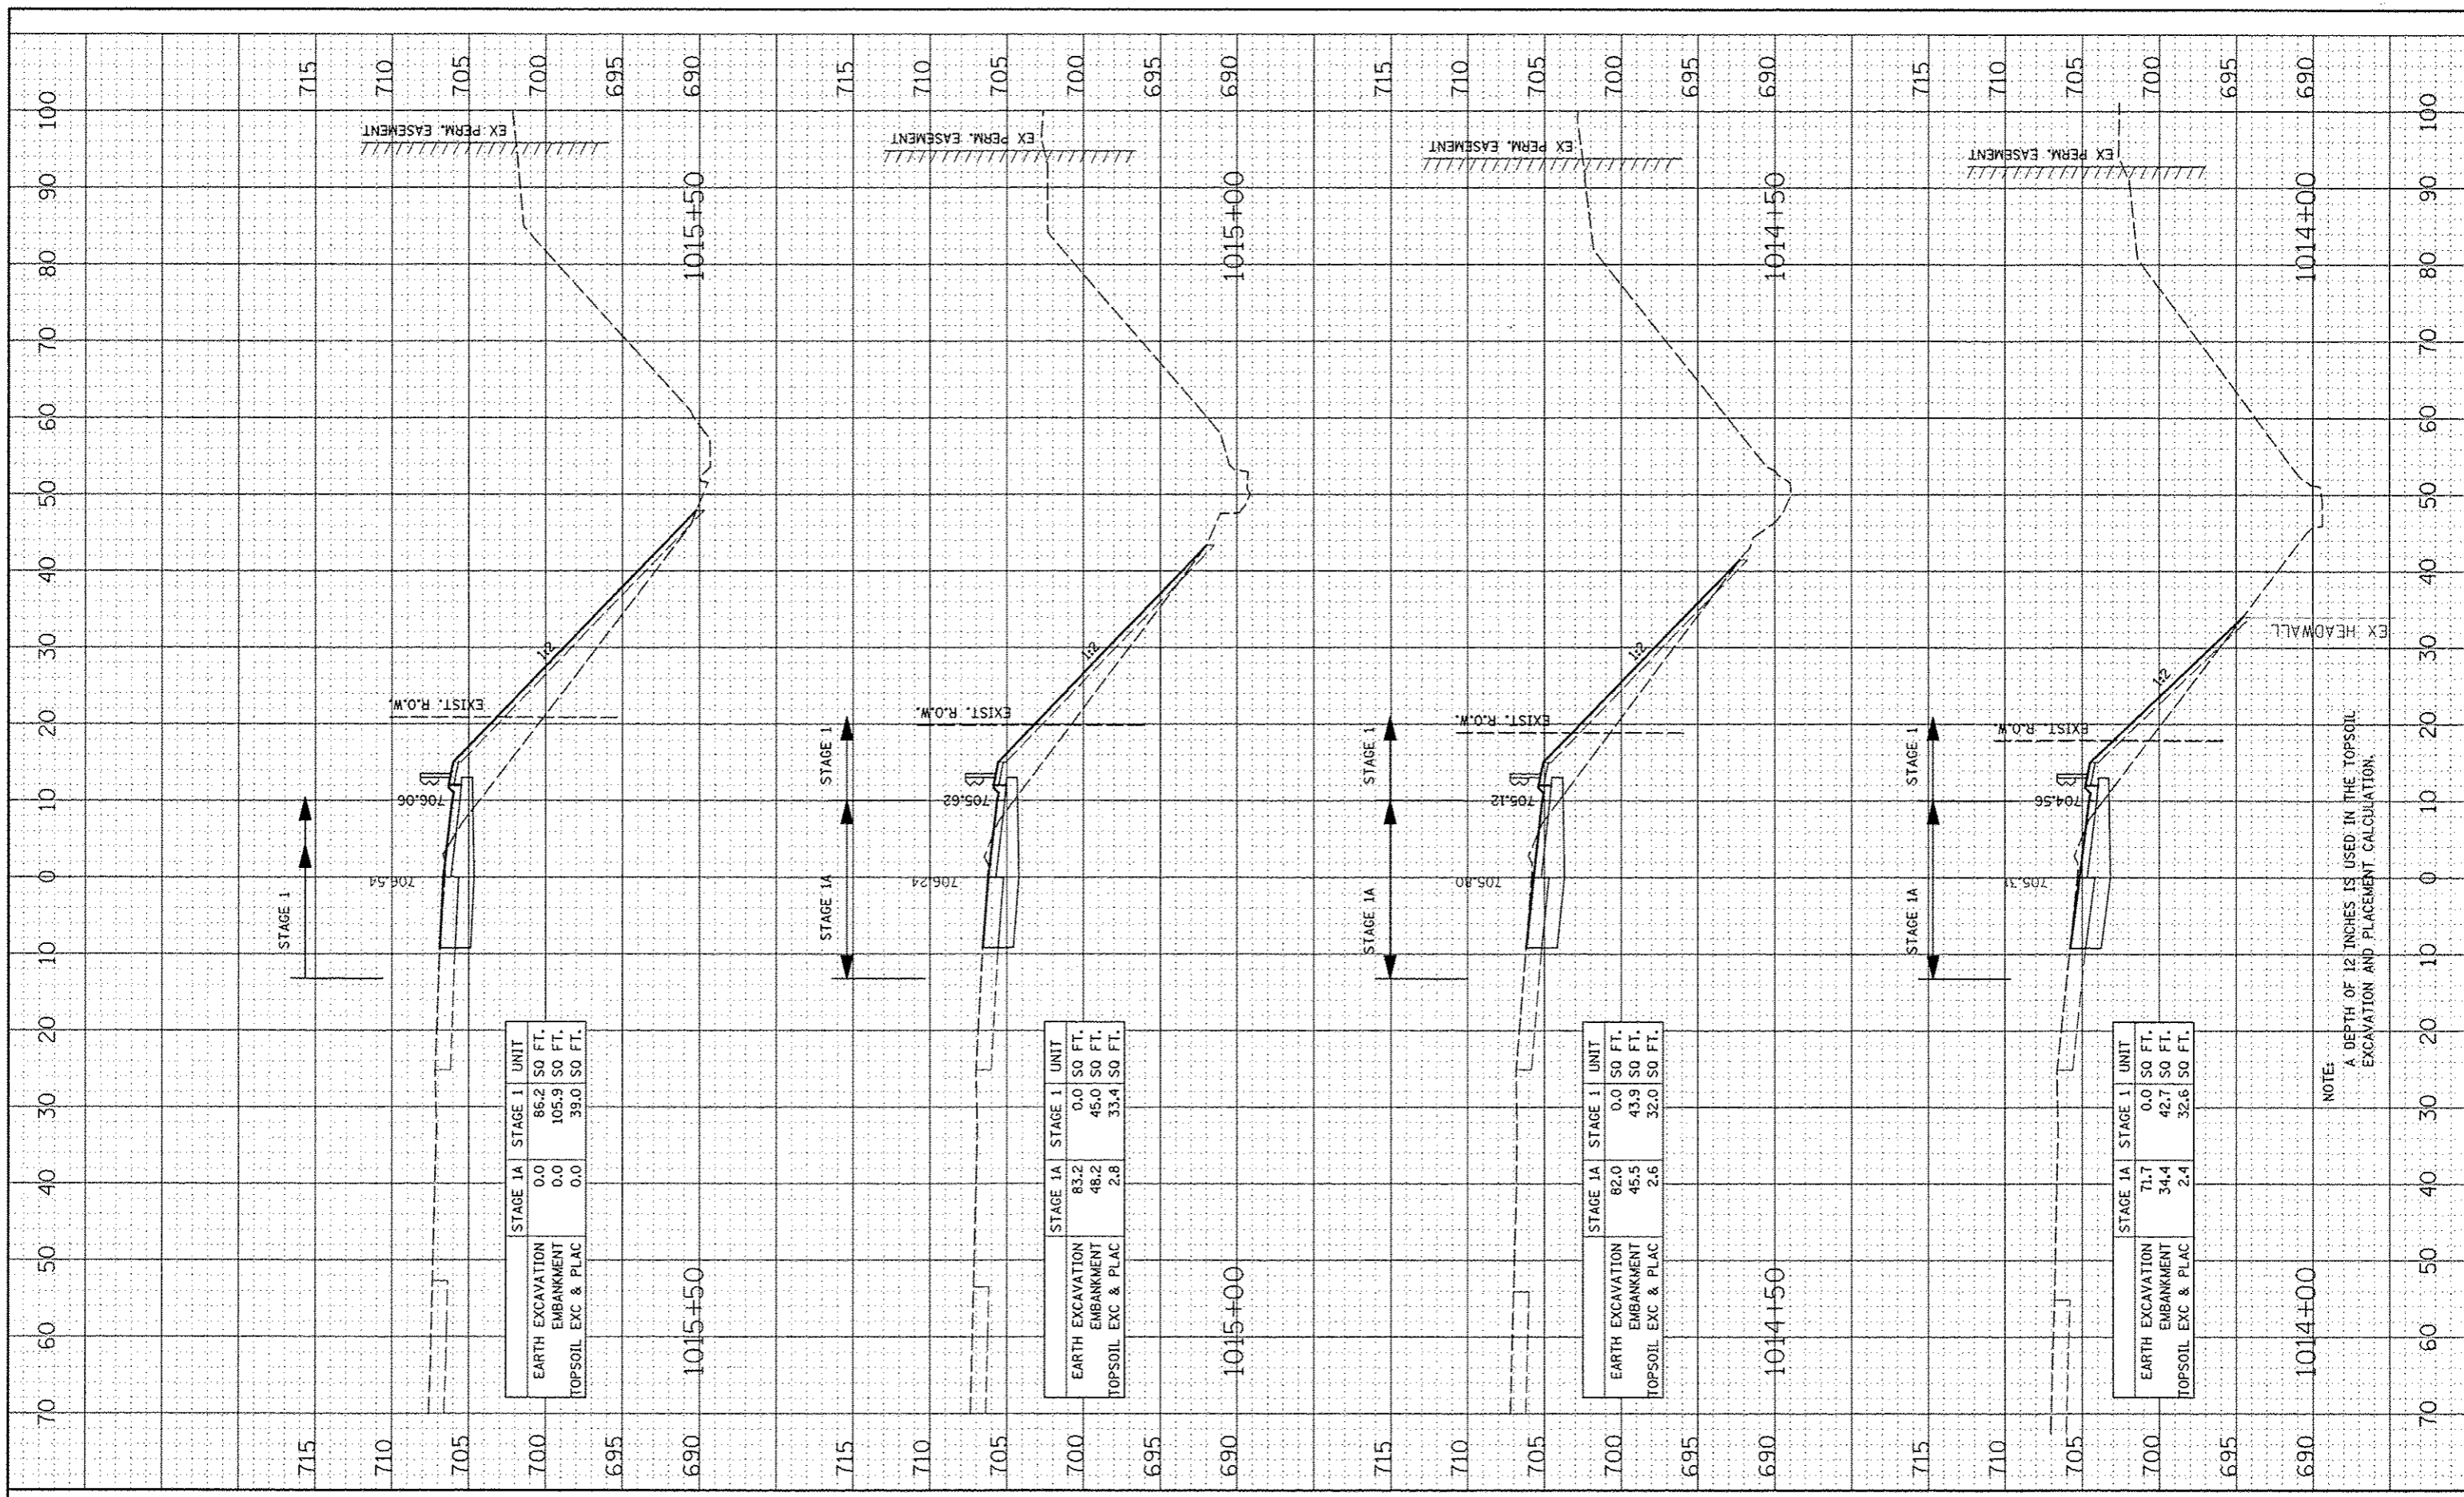

NOTE:
A DEPTH OF 12 INCHES IS USED IN THE TOPSOIL EXCAVATION AND PLACEMENT CALCULATION.

| | |
|-----------|--------|
| FILE NAME | FILEL4 |
|-----------|--------|

| | |
|-----------|------------|
| USER NAME | AUGENR |
| DESIGNED | RTA |
| DRAWN | KES |
| CHECKED | PJO |
| DATE | 10/15/2012 |

| | |
|----------|--|
| REVISION | |
| REVISION | |
| REVISION | |
| REVISION | |

STATE OF ILLINOIS
DEPARTMENT OF TRANSPORTATION

| | | |
|--------|--------------------------|------------------------------|
| SCALE: | SHEET NO. 8 OF 23 SHEETS | STA. 1014+00 TO STA. 1015+50 |
|--------|--------------------------|------------------------------|

CROSS SECTIONS
RAMP A - STAGE 1 THRU 4

| F.A.P. RTE. | SECTION | COUNTY | TOTAL SHEETS | SHEET NO. |
|--------------------|-------------------|--------|--------------|-----------|
| 338 | (112 & 113) WRS-5 | DUPAGE | 963 | 816 |
| CONTRACT NO. 60131 | | | | |