


DESIGNED	BY
DRAWN	DATE
CHECKED	SCALE
DATE	PROJECT
PROJECT	NO.
NO.	ASST. DESIGNED

DESIGNED	BY
DRAWN	DATE
CHECKED	SCALE
DATE	PROJECT
PROJECT	NO.
NO.	ASST. DESIGNED

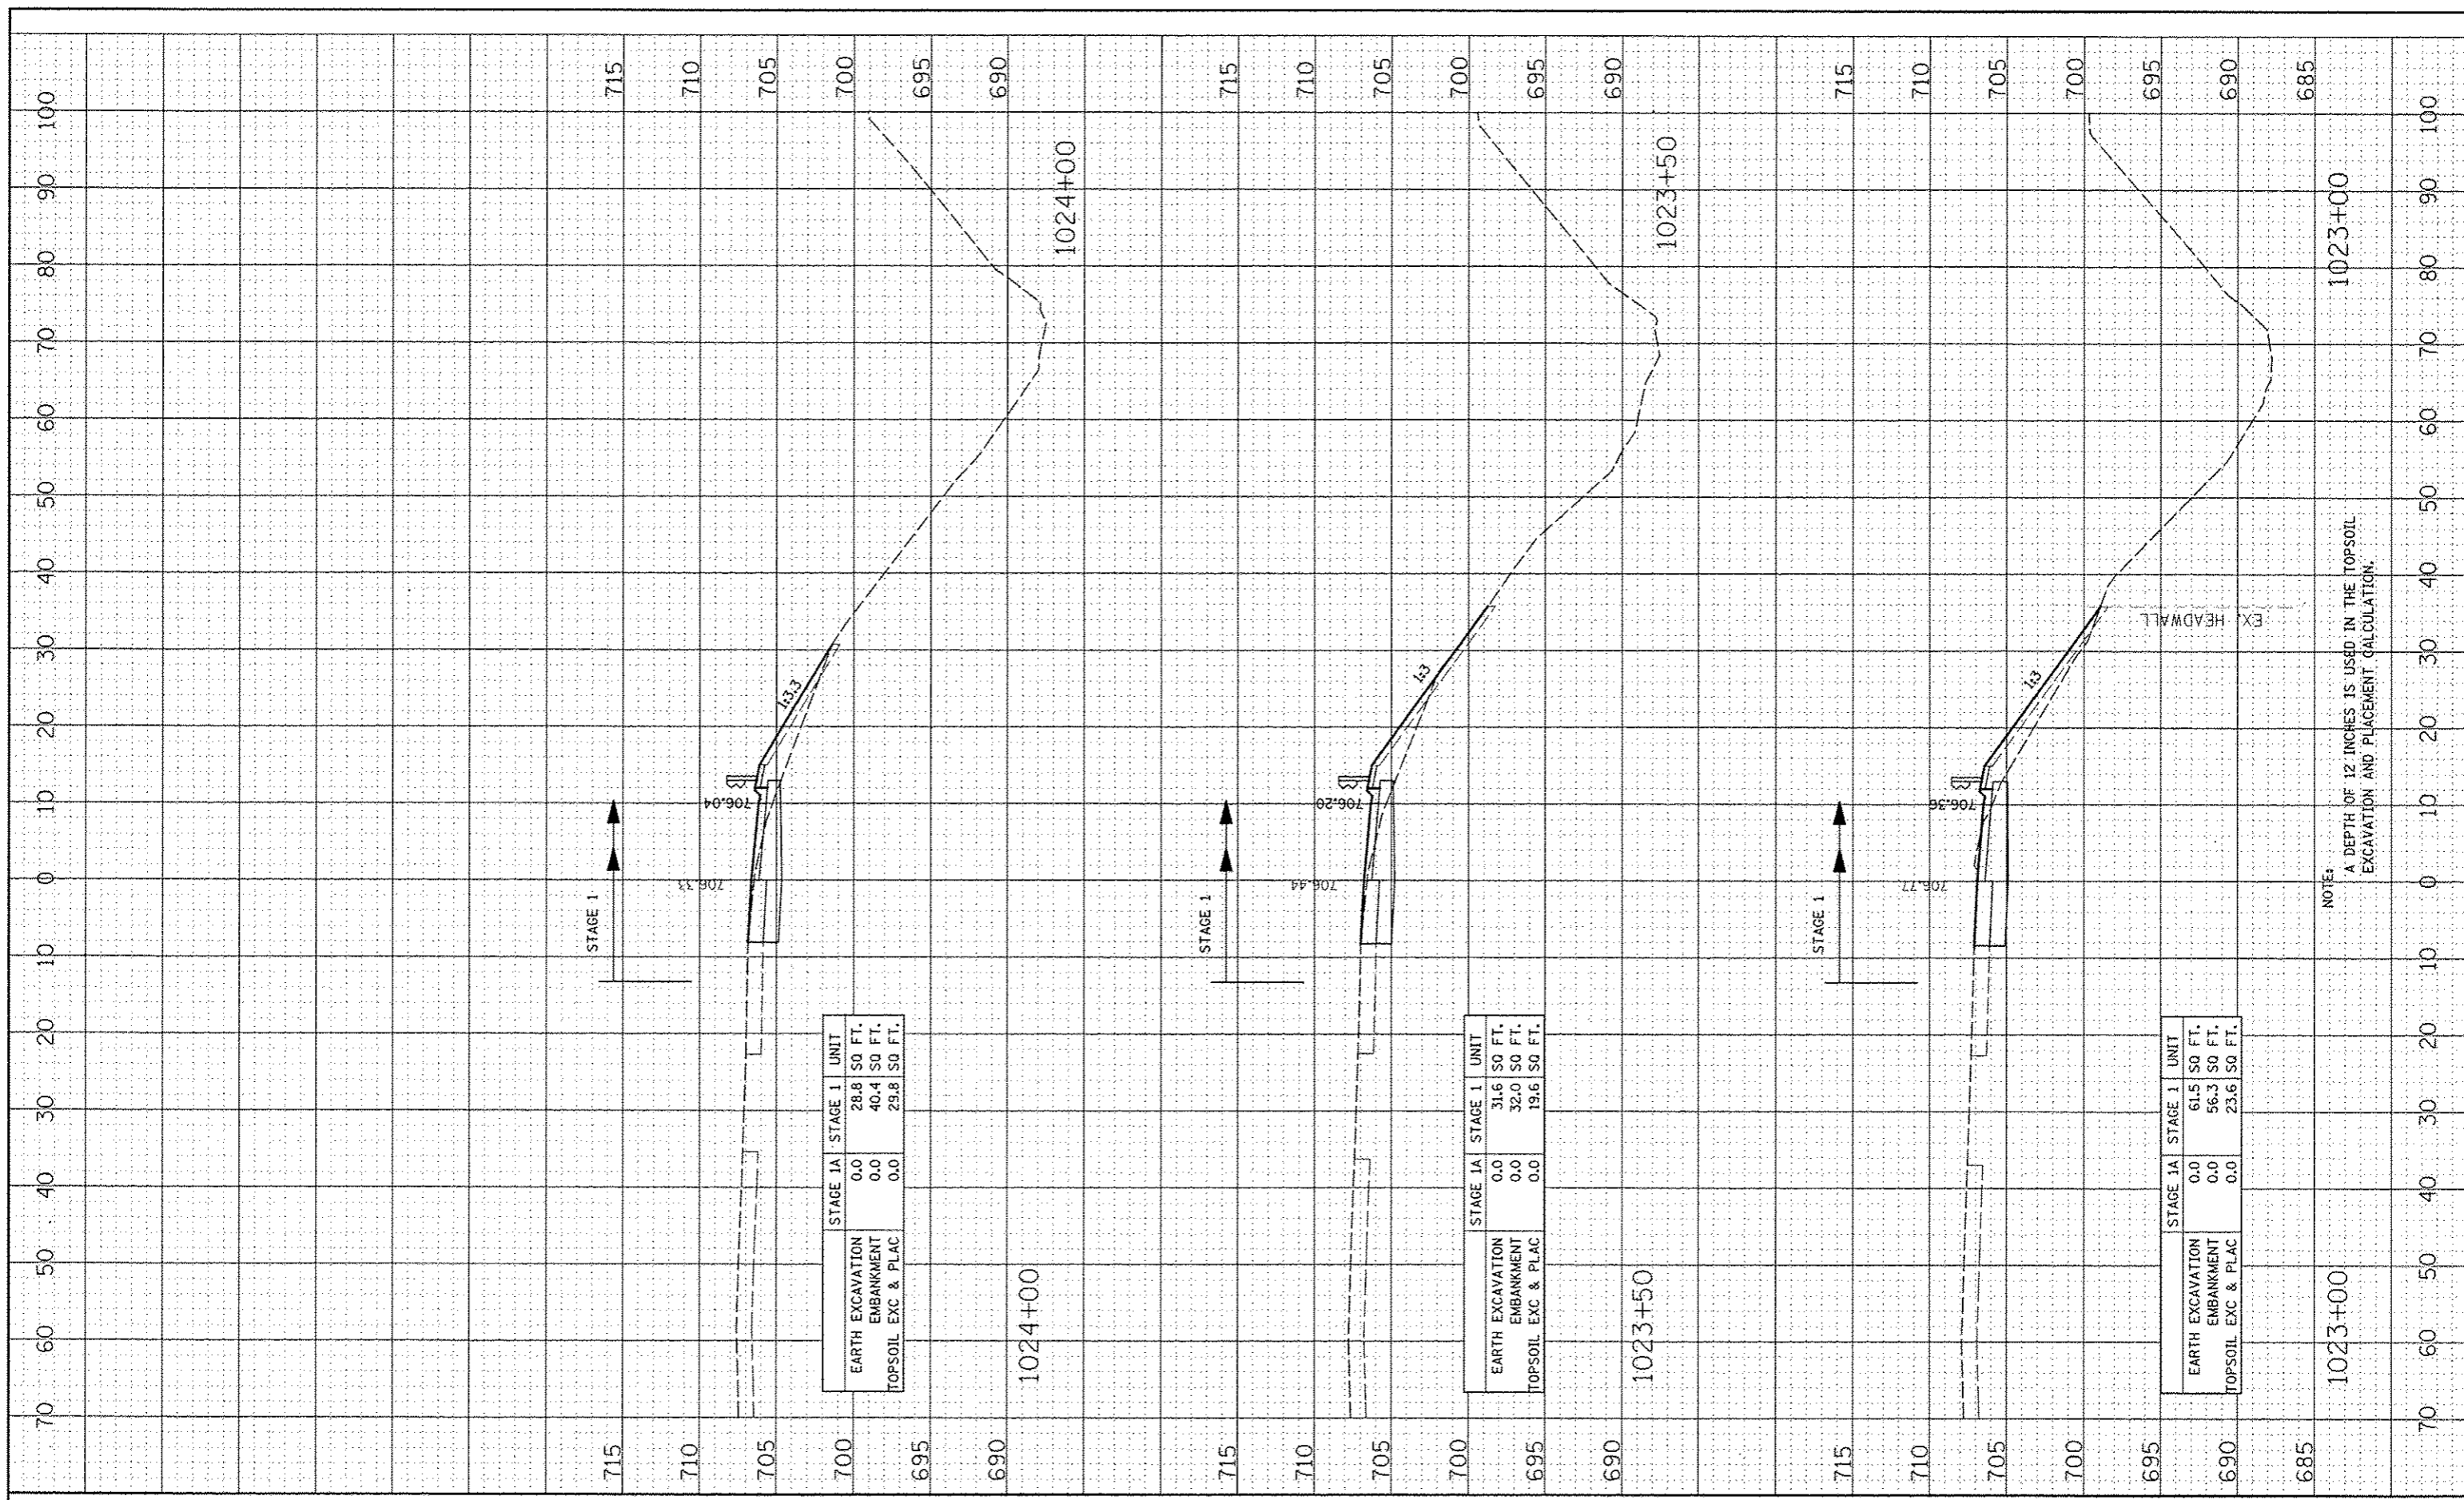

	STAGE 1A	STAGE 1	UNIT
EARTH EXCAVATION	0.0	28.8	SO FT.
EMBANKMENT	0.0	40.4	SO FT.
TOPSOIL EXC & PLAC	0.0	29.8	SO FT.

	STAGE 1A	STAGE 1	UNIT
EARTH EXCAVATION	0.0	31.6	SO FT.
EMBANKMENT	0.0	32.0	SO FT.
TOPSOIL EXC & PLAC	0.0	19.6	SO FT.

	STAGE 1A	STAGE 1	UNIT
EARTH EXCAVATION	0.0	61.5	SO FT.
EMBANKMENT	0.0	56.3	SO FT.
TOPSOIL EXC & PLAC	0.0	23.6	SO FT.

NOTE:  
A DEPTH OF 12 INCHES IS USED IN THE TOPSOIL EXCAVATION AND PLACEMENT CALCULATION.

FILE NAME	USER NAME
4416114	4404743
PROJECT	SCALE
NO.	PROJECT
NO.	ASST. DESIGNED

DESIGNED	RTA
DRAWN	KES
CHECKED	PJO
DATE	10/15/2012

REVISED	-
REVISED	-
REVISED	-
REVISED	-

STATE OF ILLINOIS  
DEPARTMENT OF TRANSPORTATION

SCALE:	SHEET NO. 13 OF 23 SHEETS	STA. 1023+00 TO STA. 1024+00
--------	---------------------------	------------------------------

CROSS SECTIONS  
RAMP A - STAGE 1 THRU 4

F.A.P. RTE.	SECTION	COUNTY	TOTAL SHEETS	SHEET NO.
338	(112 & 113) WRS-5	DUPAGE	963	821
FED. ROAD DIST. NO.	ILLINOIS FED. AID PROJECT	CONTRACT NO. 60131		