


FINAL	CHECKED	DATE
SURVEY	PLOTTED	
NOTE BOOK	TEMPLATE	
AREAS	CHECKED	

ORIGINAL	CHECKED	DATE
SURVEY	PLOTTED	
NOTE BOOK	TEMPLATE	
AREAS	CHECKED	

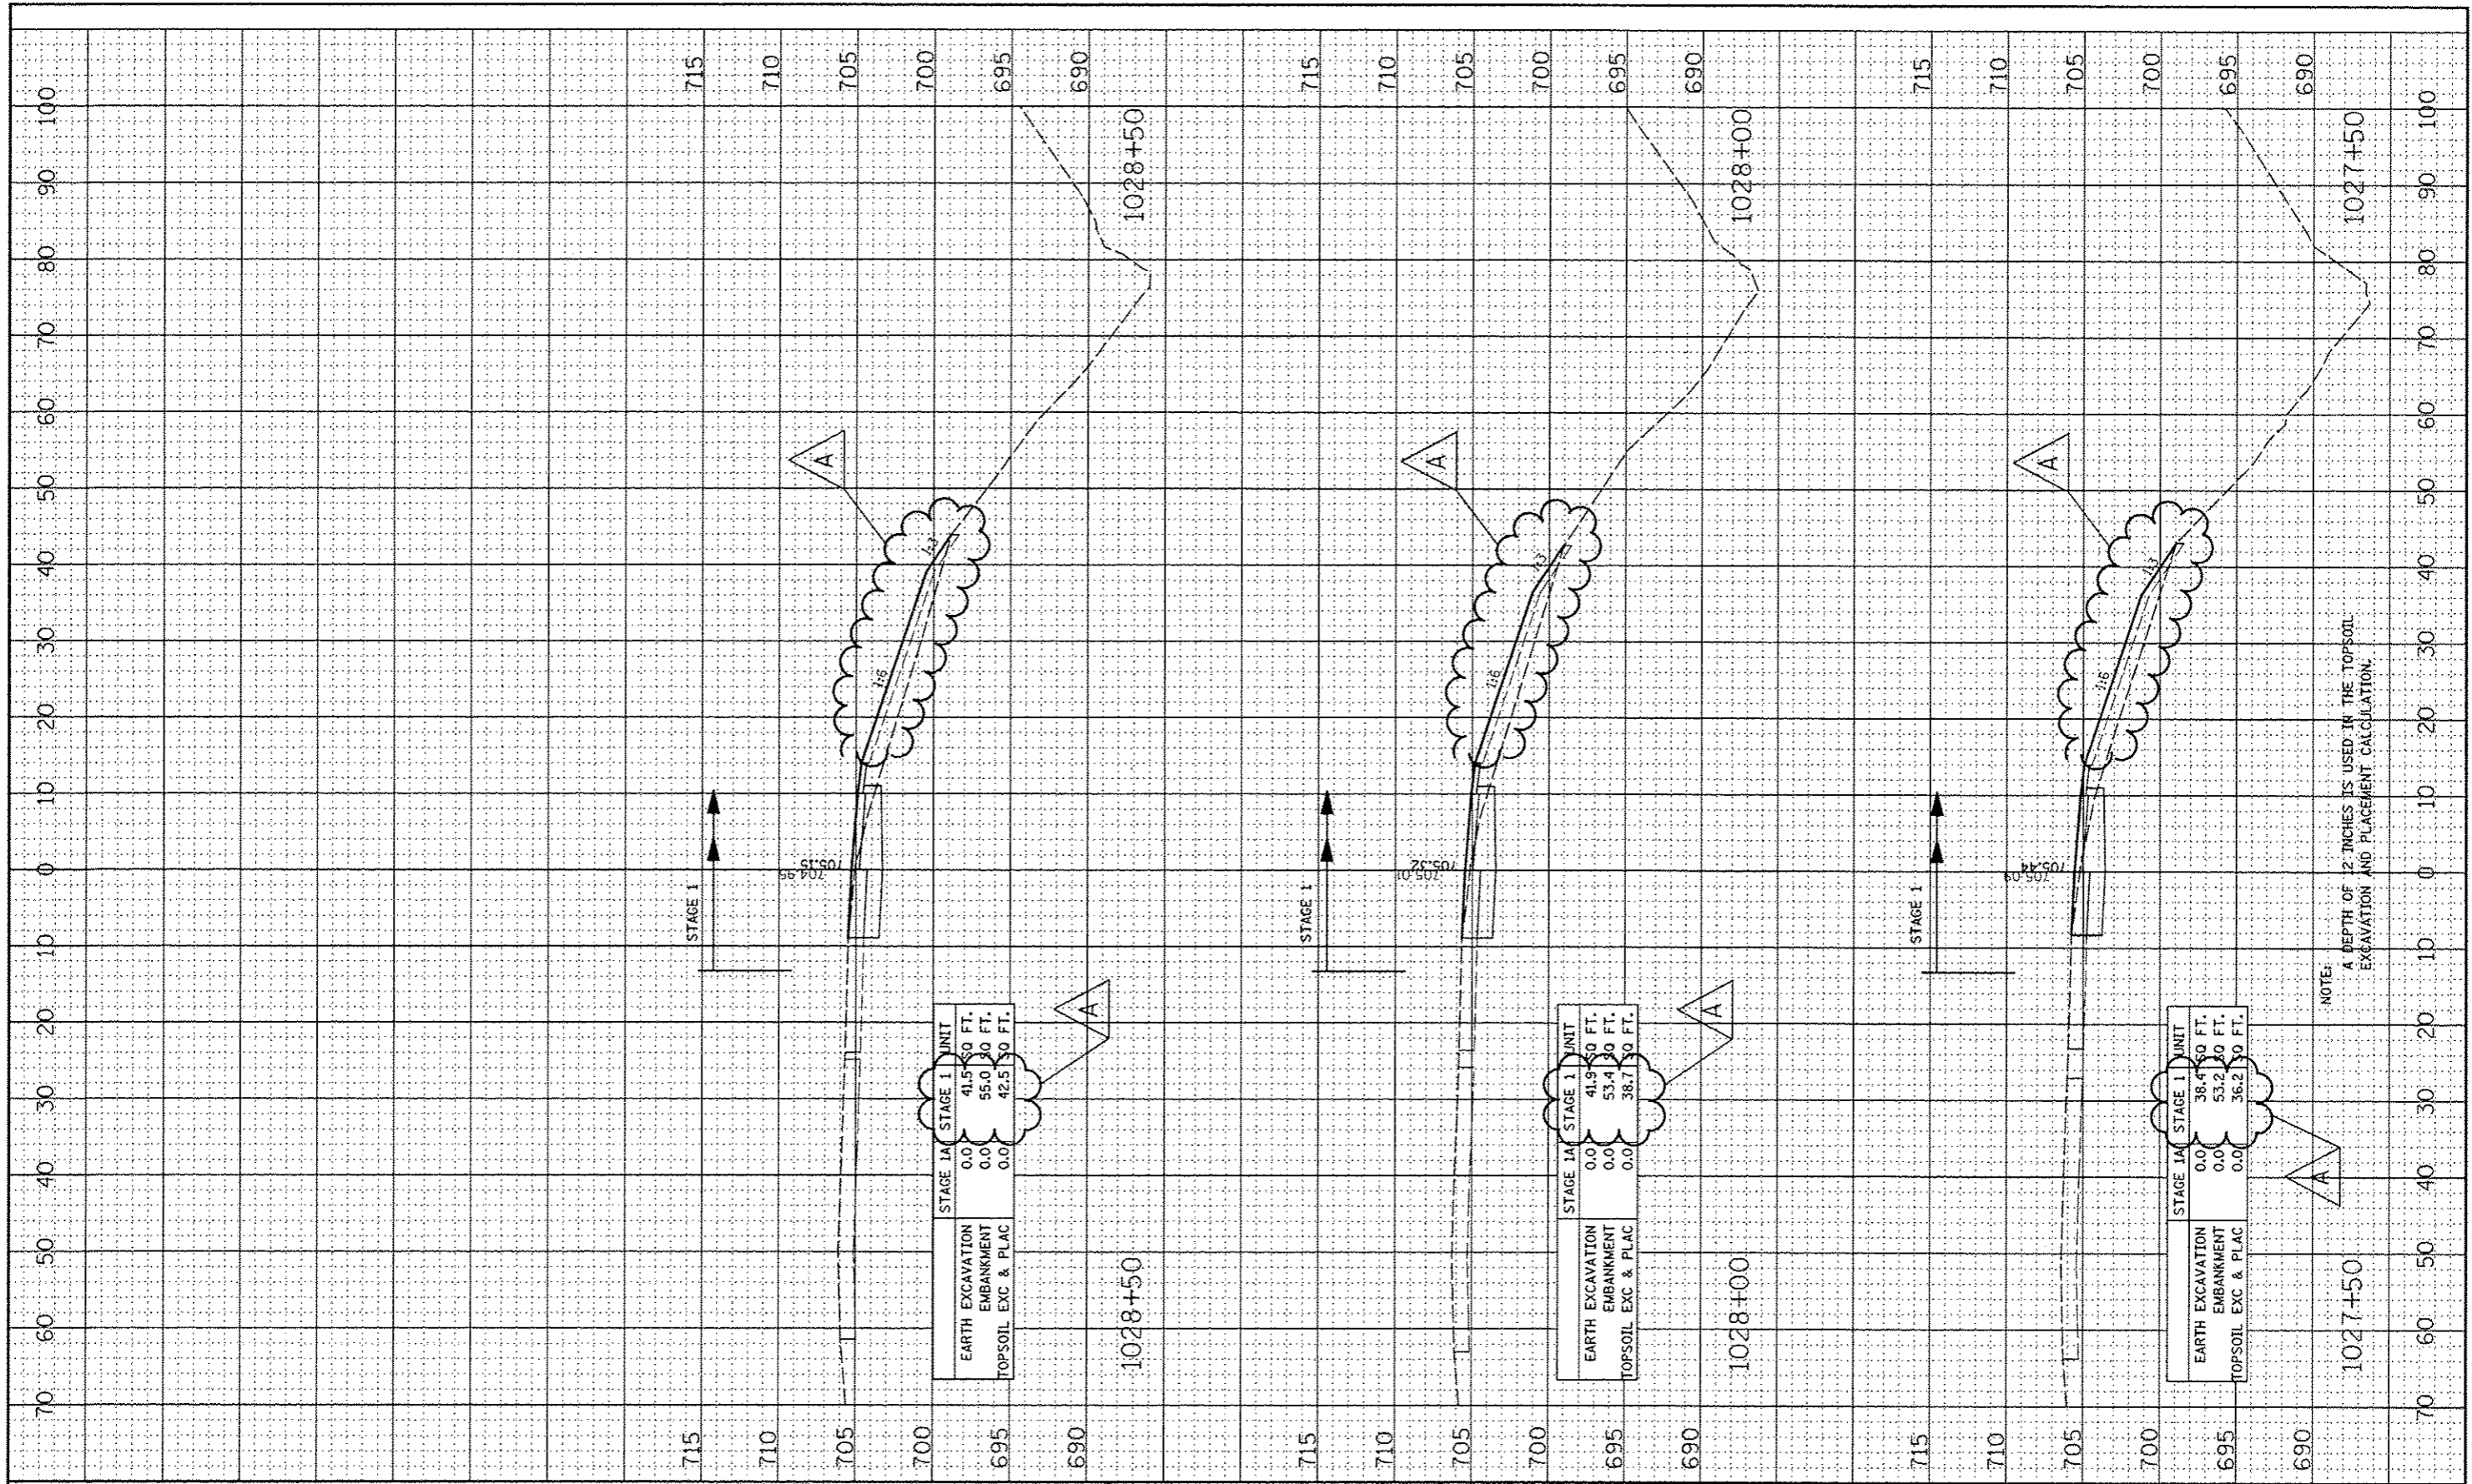

NOTE:
A DEPTH OF 12 INCHES IS USED IN THE TOPSOIL EXCAVATION AND PLACEMENT CALCULATION.

FILE NAME	USER NAME - #USER#	DESIGNED - RTA	REVISED - ADDENDUM A 12/17/2012	STATE OF ILLINOIS DEPARTMENT OF TRANSPORTATION		CROSS SECTIONS RAMP A - STAGE 1 THRU 4		F.A.P. RTE.	SECTION	COUNTY	TOTAL SHEETS	SHEET NO.
#FILE#	DESIGNED - RTA	REVISED -	REVISED -					338	(112 & 113) WRS-5	DUPAGE	963	824
	PLLOT SCALE - #SCALE#	CHECKED - PJO	REVISED -	CONTRACT NO. 60I31								
	PLLOT DATE - #DATE#	DATE - 10/15/2012	REVISED -	SCALE:		SHEET NO. 16 OF 23 SHEETS		STA. 1027+50 TO STA. 1028+50		FED. ROAD DIST. NO. ILLINOIS FED. AID PROJECT		