


FINAL SURVEY	DATE
SURVEYED	
BY	
NOTE BOOK	
AREAS CHECKED	

ORIGINAL SURVEY	DATE
SURVEYED	
BY	
NOTE BOOK	
AREAS CHECKED	

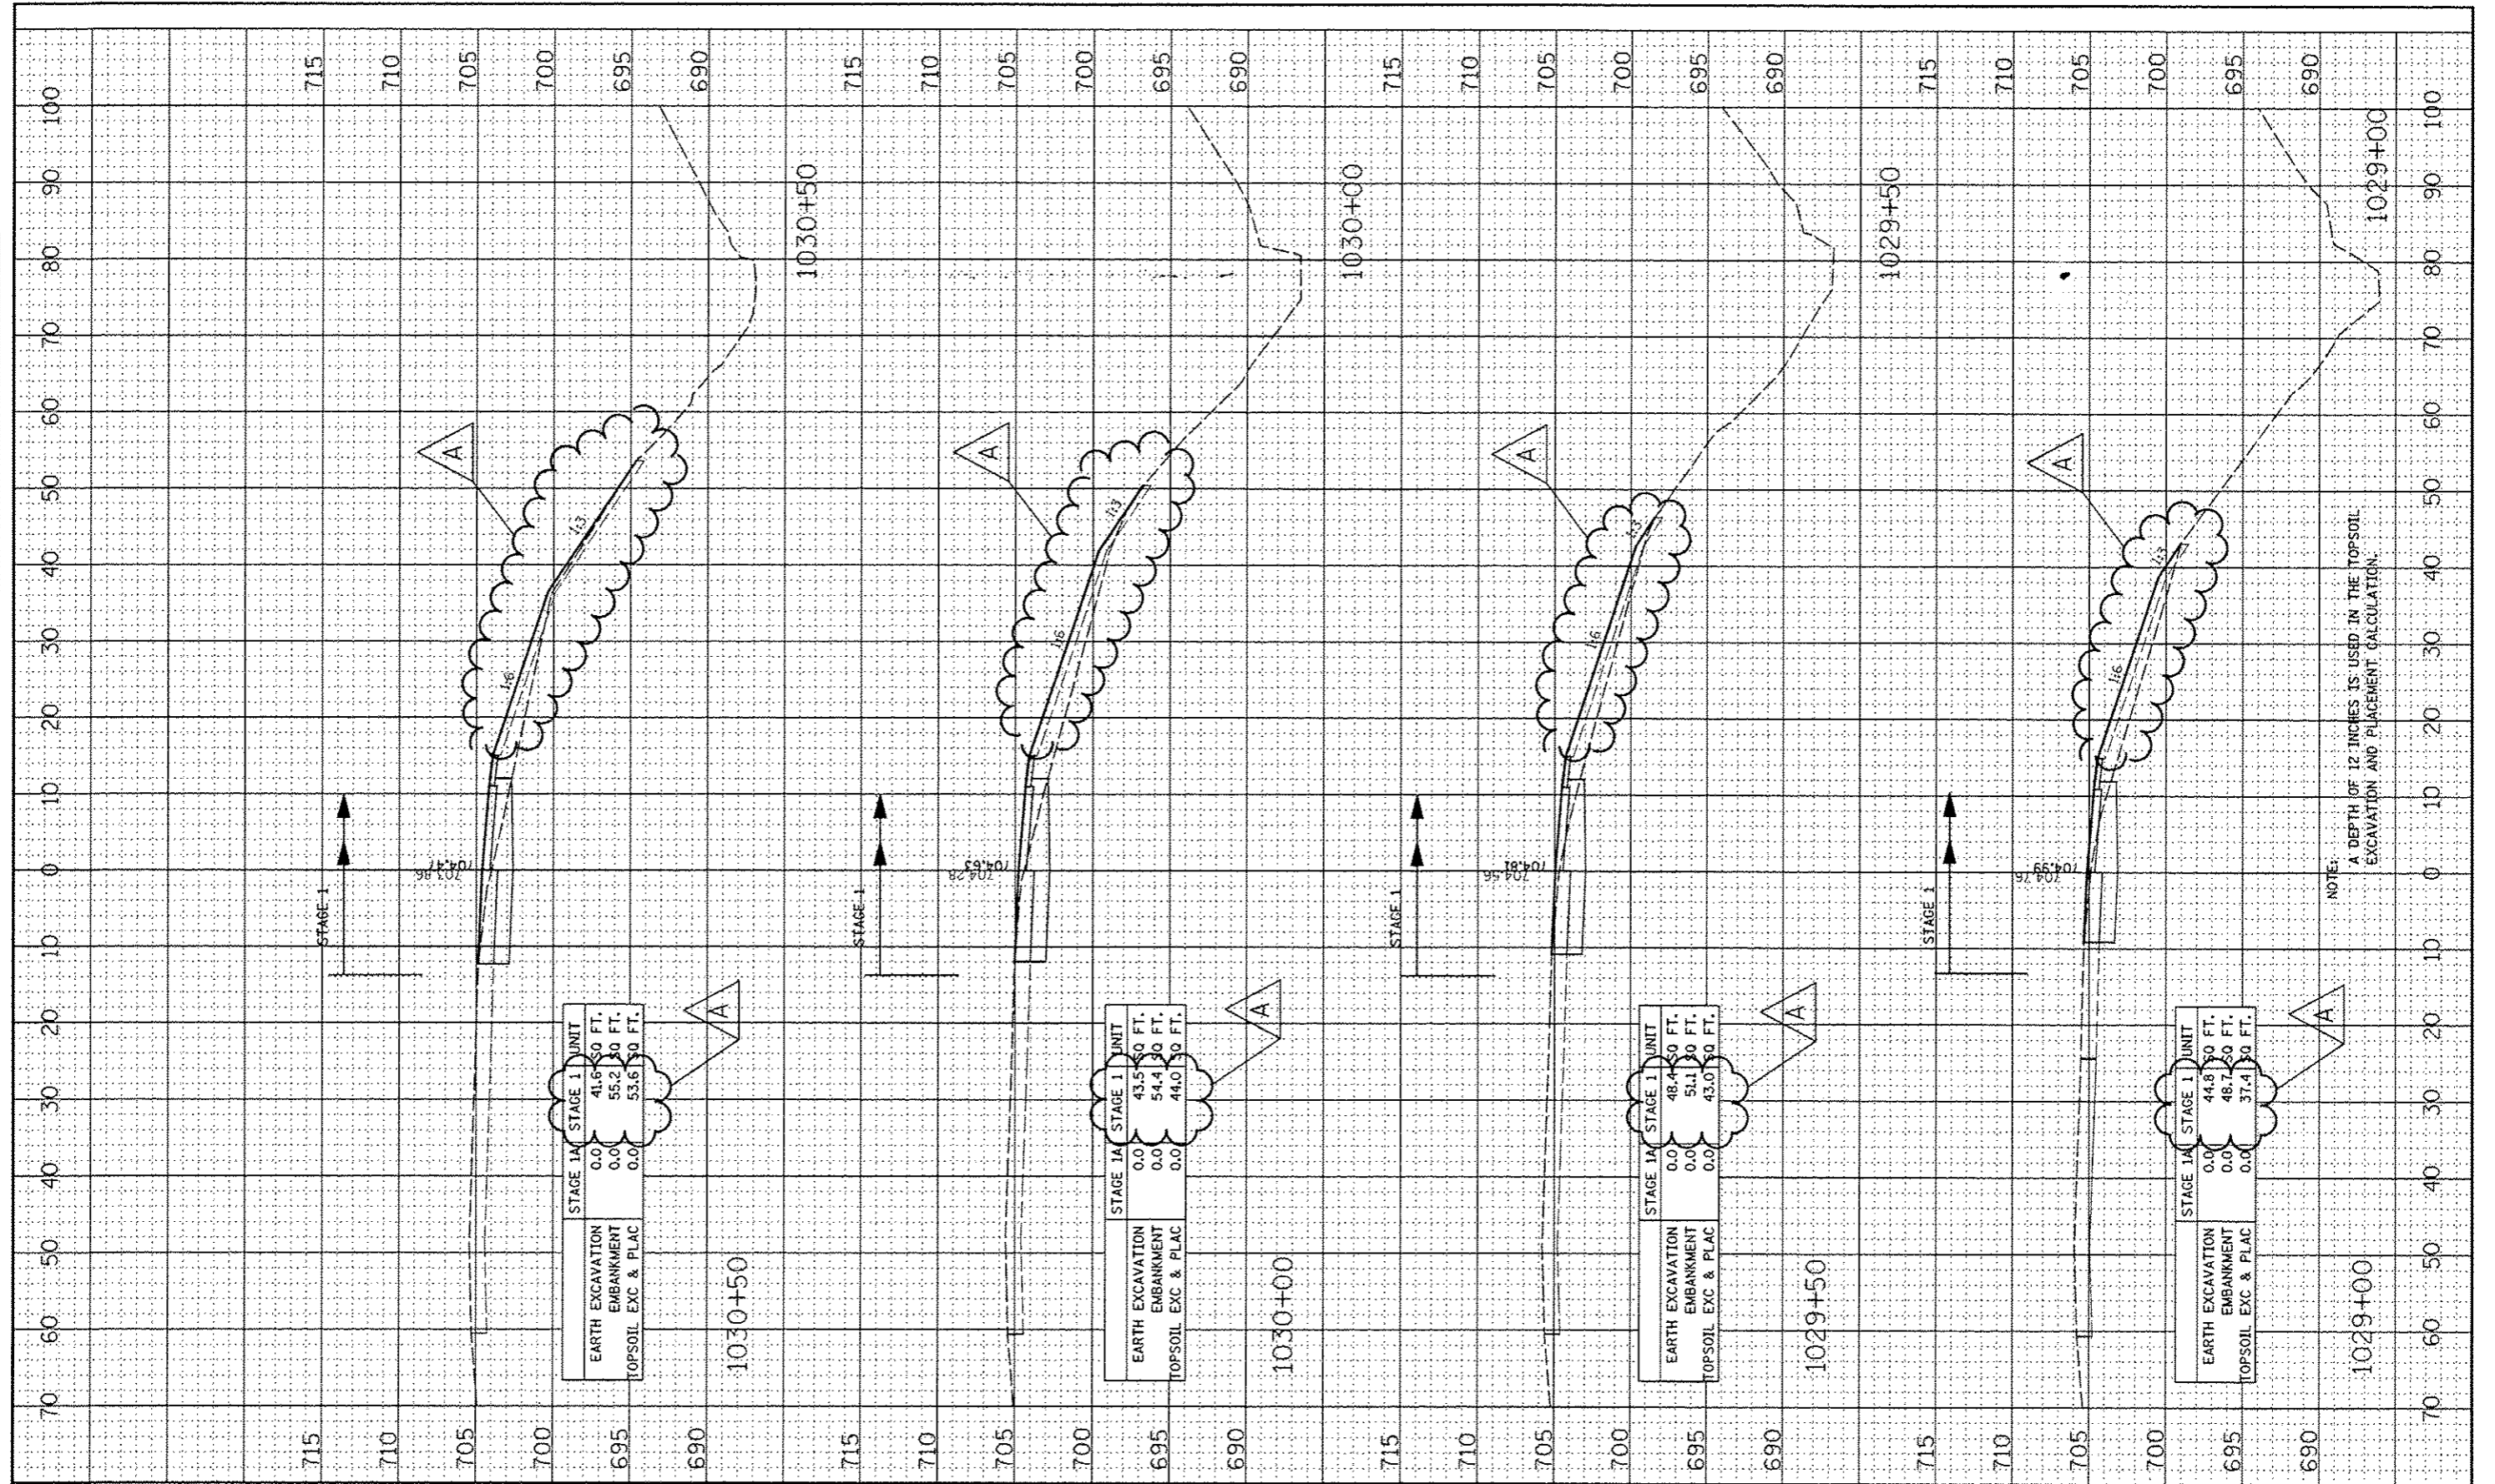

FILE NAME	USER NAME = #USER#
FILE #	

DESIGNED - RTA
DRAWN - KES
CHECKED - PJO
DATE - 10/15/2012

REVISIONS
REVISIONS
REVISIONS
REVISIONS

REVISIONS
REVISIONS
REVISIONS
REVISIONS

**STATE OF ILLINOIS  
DEPARTMENT OF TRANSPORTATION**

<b>CROSS SECTIONS RAMP A - STAGE 1 THRU 4</b>			
SCALE:	SHEET NO. 17 OF 23 SHEETS	STA. 1029+00 TO STA. 1030+50	

F.A.P. RTE.	SECTION	COUNTY	TOTAL SHEETS	SHEET NO.
338	(112 & 113) WRS-5	DUPAGE	963	825
CONTRACT NO. 60131				
ILLINOIS FED. AID PROJECT				