


FINAL SURVEY	SURVEYED	DATE
NOTE BOOK	PLOTTED	
AREAS	TEMPLATE	
NO.	AREAS CHECKED	

ORIGINAL SURVEY	SURVEYED	DATE
NOTE BOOK	PLOTTED	
AREAS	TEMPLATE	
NO.	AREAS CHECKED	

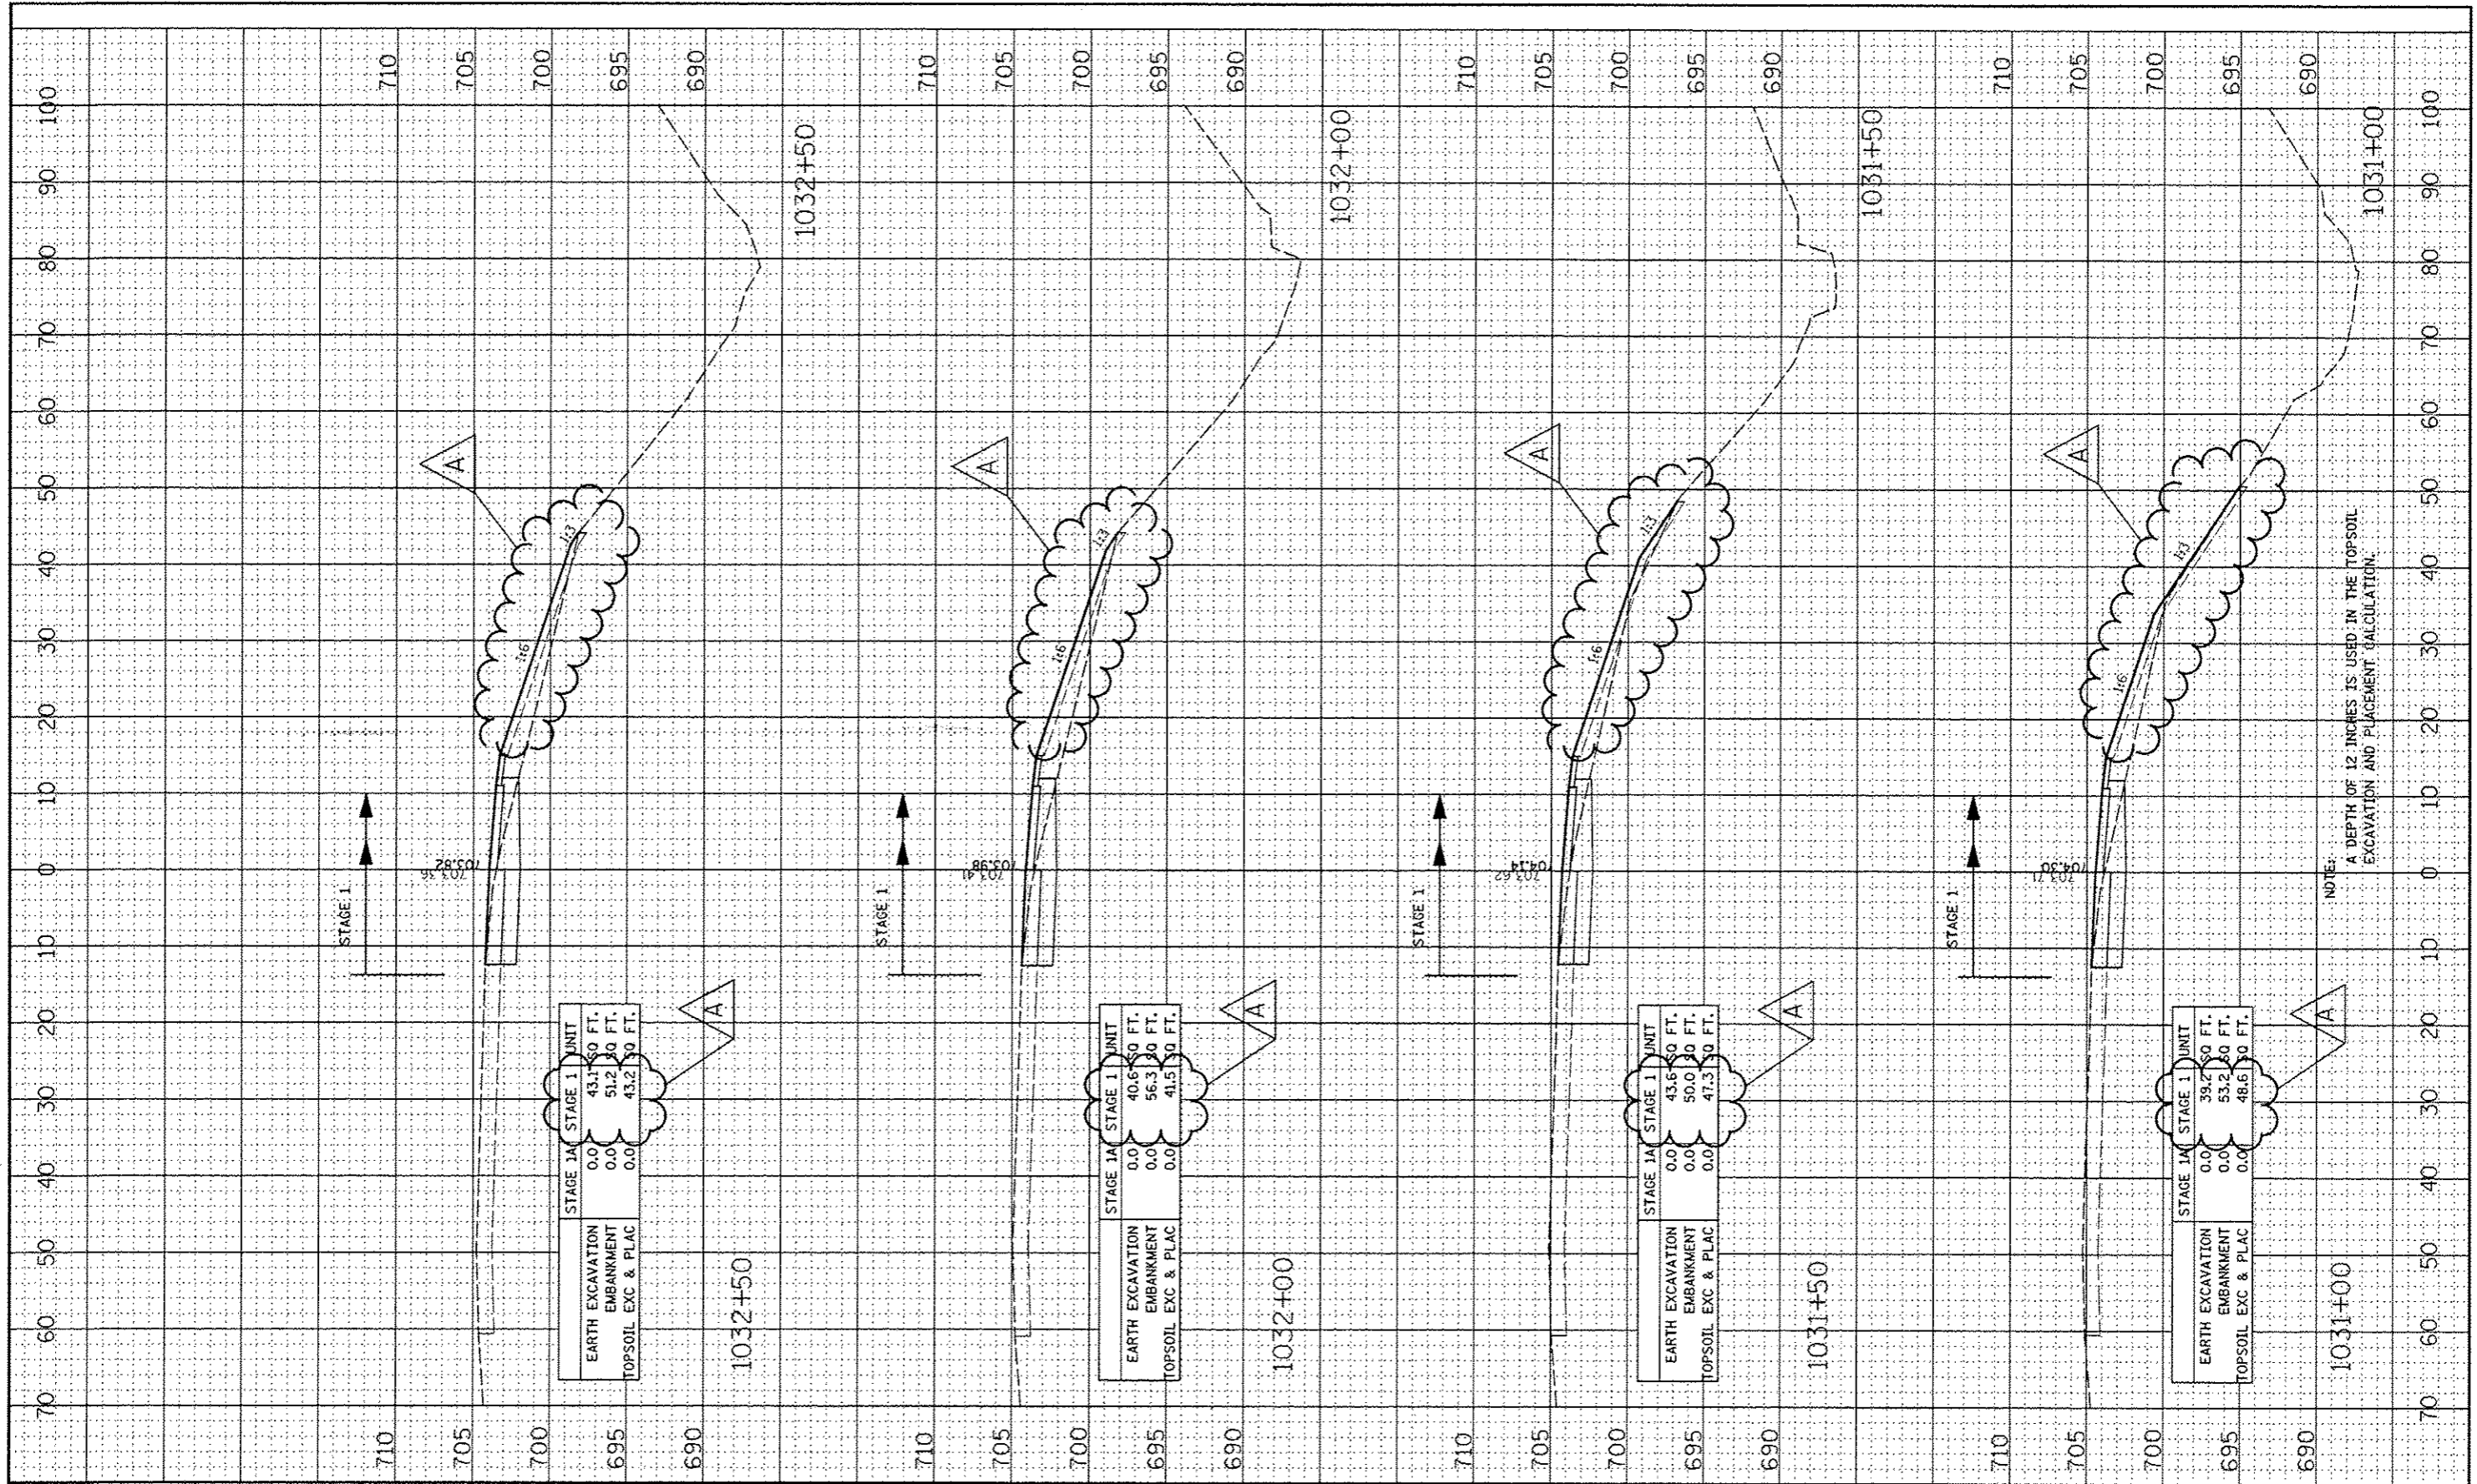

NOTE: A DEPTH OF 12 INCHES IS USED IN THE TOPSOIL EXCAVATION AND PLACEMENT CALCULATION.

FILE NAME: #FILE*	USER NAME: #USER*	DESIGNED: RTA	REVISED: -ADDENDUM A 12/17/2012	STATE OF ILLINOIS DEPARTMENT OF TRANSPORTATION		CROSS SECTIONS RAMP A - STAGE 1 THRU 4		F.A.P. RTE.	SECTION	COUNTY	TOTAL SHEETS	SHEET NO.
	PLOT SCALE: #SCALE*	DRAWN: KES	REVISED: -					338	(112 & 113) WRS-5	DUPAGE	963	826
	PLOT DATE: #DATE*	CHECKED: PJO	REVISED: -			SCALE:		CONTRACT NO. 60I31		FED. ROAD DIST. NO. [ILLINOIS] FED. AID PROJECT		
		DATE: 10/15/2012	REVISED: -			SHEET NO. 18 OF 23 SHEETS		STA. 1031+00 TO STA. 1032+50				