


FINAL SURVEY	SURVEYED	DATE
PROJECT	PLOTTED	BY
NOTE BOOK	TEMPLATE	
NO.	AREAS CHECKED	

ORIGINAL SURVEY	SURVEYED	DATE
PROJECT	PLOTTED	BY
NOTE BOOK	TEMPLATE	
NO.	AREAS CHECKED	

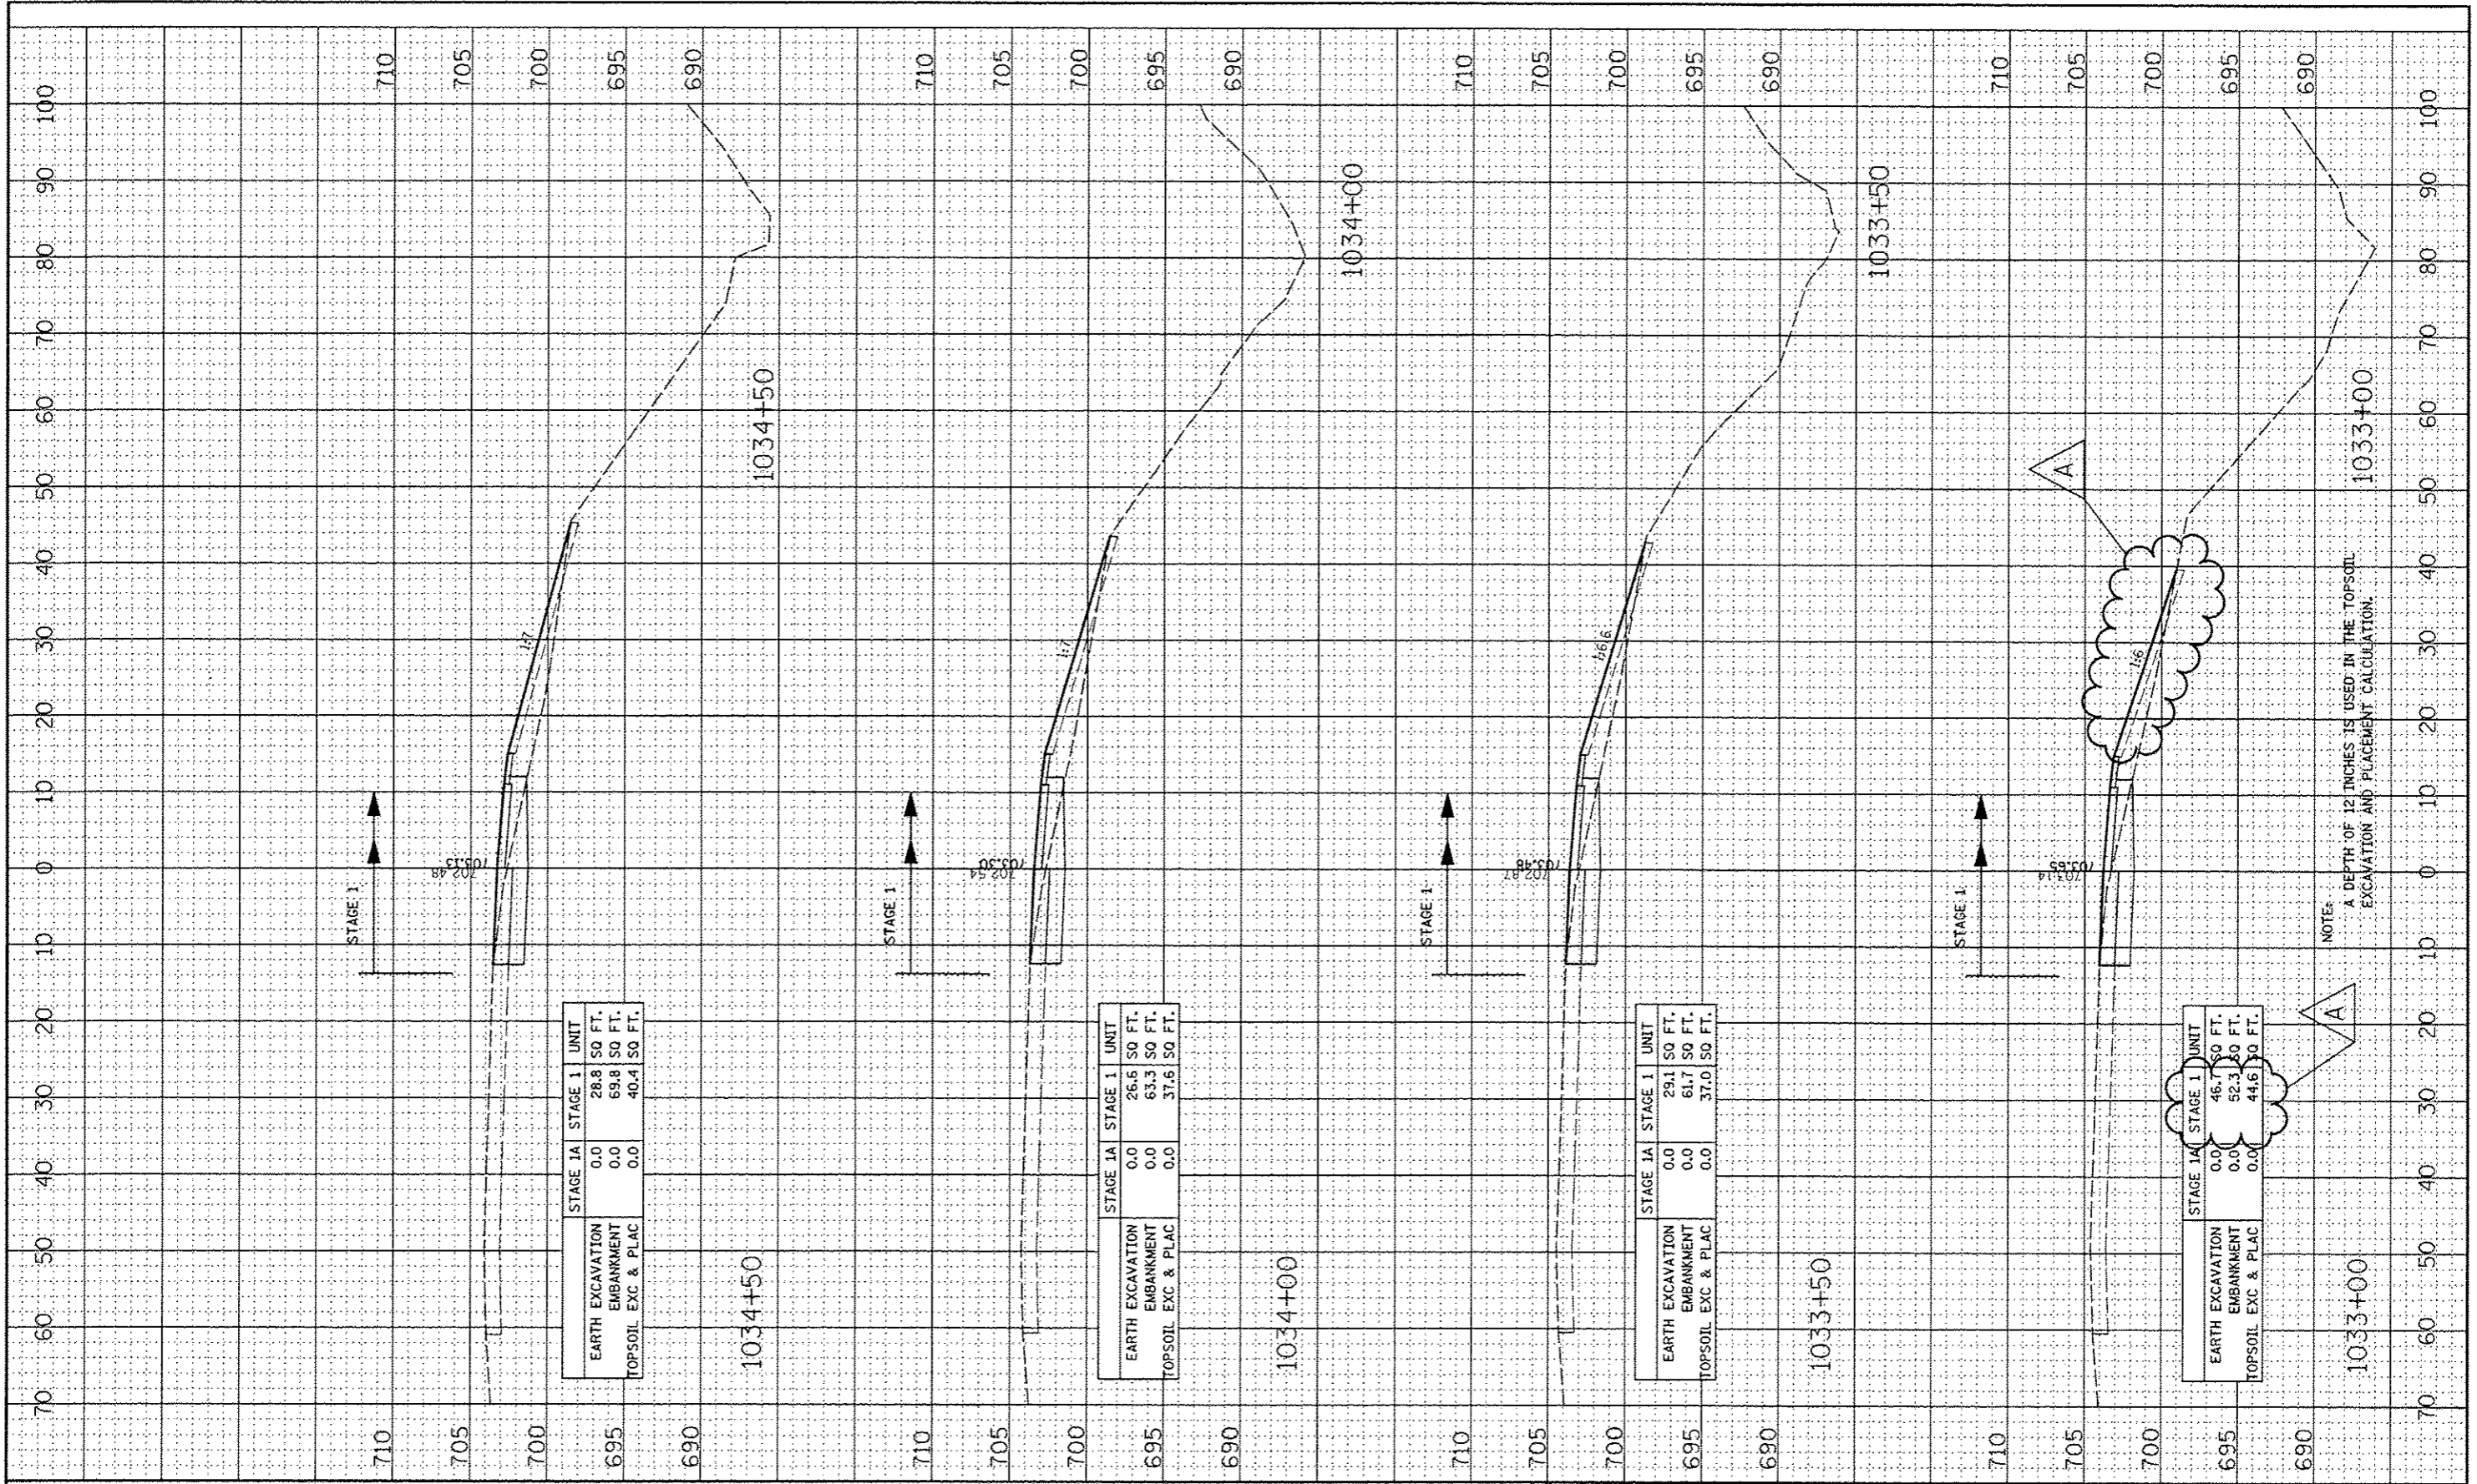

NOTE: A DEPTH OF 12 INCHES IS USED IN THE TOPSOIL EXCAVATION AND PLACEMENT CALCULATION.

FILE NAME	USER NAME	DESIGNED	REVISED
#FILE#	*USER*	- RTA	- ADDENDUM A 12/17/2012
		DRAWN - KES	REVISED -
		CHECKED - PJO	REVISED -
		DATE - 10/15/2012	REVISED -

**STATE OF ILLINOIS  
DEPARTMENT OF TRANSPORTATION**

<b>CROSS SECTIONS RAMP A - STAGE 1 THRU 4</b>			
SCALE:	SHEET NO. 19 OF 23 SHEETS	STA. 1033+00 TO STA. 1034+50	F.A.P. RTE. 338

SECTION	COUNTY	TOTAL SHEETS	SHEET NO.
(112 & 113) WRS-5	DUPAGE	963	827
CONTRACT NO. 60J31			