


DESIGN	DATE
REVISED	
DATE	
BY	
NO.	

DESIGN	DATE
REVISED	
DATE	
BY	
NO.	

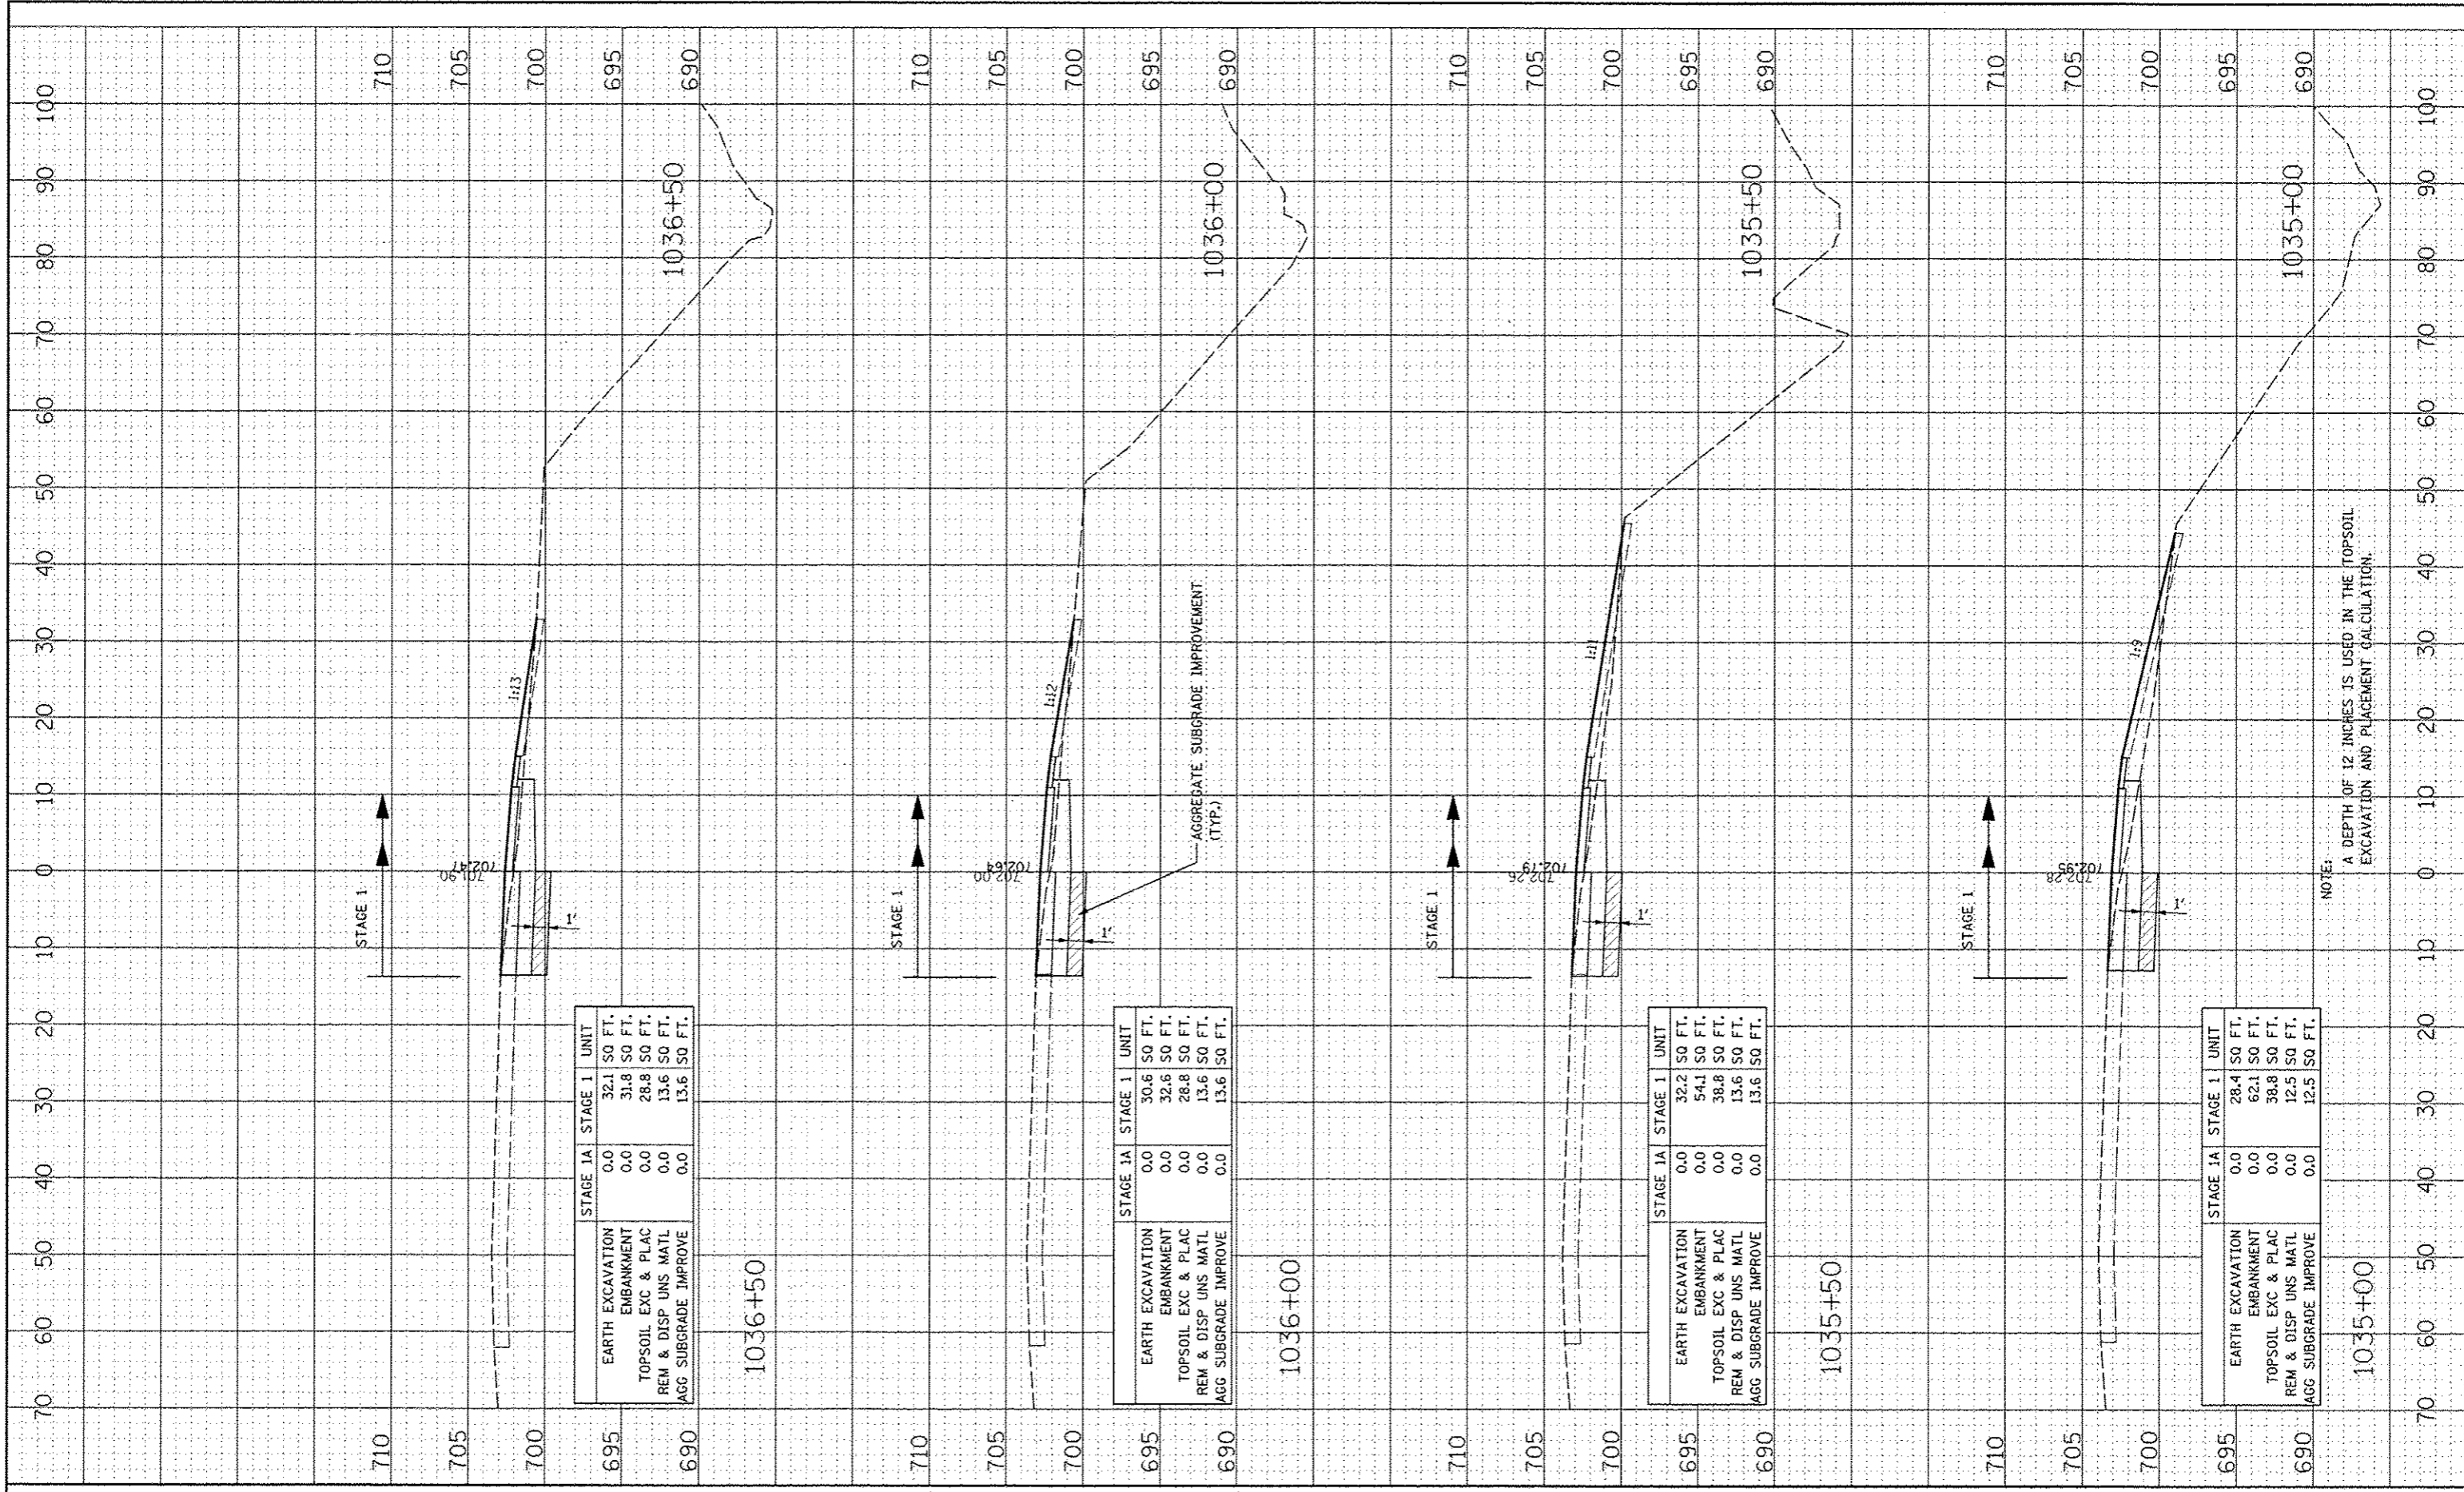

	STAGE 1A	STAGE 1	UNIT
EARTH EXCAVATION	0.0	32.1	SO FT.
EMBANKMENT	0.0	31.8	SO FT.
TOPSOIL EXC & PLAC	0.0	28.8	SO FT.
REM & DISP UNS MATL	0.0	13.6	SO FT.
AGG SUBGRADE IMPROVE	0.0	13.6	SO FT.

	STAGE 1A	STAGE 1	UNIT
EARTH EXCAVATION	0.0	30.6	SO FT.
EMBANKMENT	0.0	32.6	SO FT.
TOPSOIL EXC & PLAC	0.0	28.8	SO FT.
REM & DISP UNS MATL	0.0	13.6	SO FT.
AGG SUBGRADE IMPROVE	0.0	13.6	SO FT.

	STAGE 1A	STAGE 1	UNIT
EARTH EXCAVATION	0.0	32.2	SO FT.
EMBANKMENT	0.0	54.1	SO FT.
TOPSOIL EXC & PLAC	0.0	38.8	SO FT.
REM & DISP UNS MATL	0.0	13.6	SO FT.
AGG SUBGRADE IMPROVE	0.0	13.6	SO FT.

	STAGE 1A	STAGE 1	UNIT
EARTH EXCAVATION	0.0	28.4	SO FT.
EMBANKMENT	0.0	62.1	SO FT.
TOPSOIL EXC & PLAC	0.0	38.8	SO FT.
REM & DISP UNS MATL	0.0	12.5	SO FT.
AGG SUBGRADE IMPROVE	0.0	12.5	SO FT.

NOTE:
A DEPTH OF 12 INCHES IS USED IN THE TOPSOIL EXCAVATION AND PLACEMENT CALCULATION.

FILE NAME	
FILE #	

USER NAME	MSUCHE
DESIGNED	RTA
DRAWN	KES
CHECKED	PJO
DATE	10/15/2012

REVISION	
REVISION	
REVISION	
REVISION	

STATE OF ILLINOIS
DEPARTMENT OF TRANSPORTATION

SCALE:	SHEET NO. 20 OF 23 SHEETS	STA. 1035+00 TO STA. 1036+50
--------	---------------------------	------------------------------

CROSS SECTIONS
RAMP A - STAGE 1 THRU 4

F.A.P. RTE.	SECTION	COUNTY	TOTAL SHEETS	SHEET NO.
338	(112 & 113) WRS-5	DUPAGE	963	828
FED. ROAD DIST. NO.			ILLINOIS FED. AID PROJECT	
CONTRACT NO. 60131				