


DATE	
DESIGNED	
DRAWN	
CHECKED	
DATE	
PROJECT NO.	
SHEET NO.	
TITLE	
SCALE	
DATE	
PROJECT NO.	
SHEET NO.	
TITLE	
SCALE	
DATE	

DATE	
DESIGNED	
DRAWN	
CHECKED	
DATE	
PROJECT NO.	
SHEET NO.	
TITLE	
SCALE	
DATE	
PROJECT NO.	
SHEET NO.	
TITLE	
SCALE	
DATE	

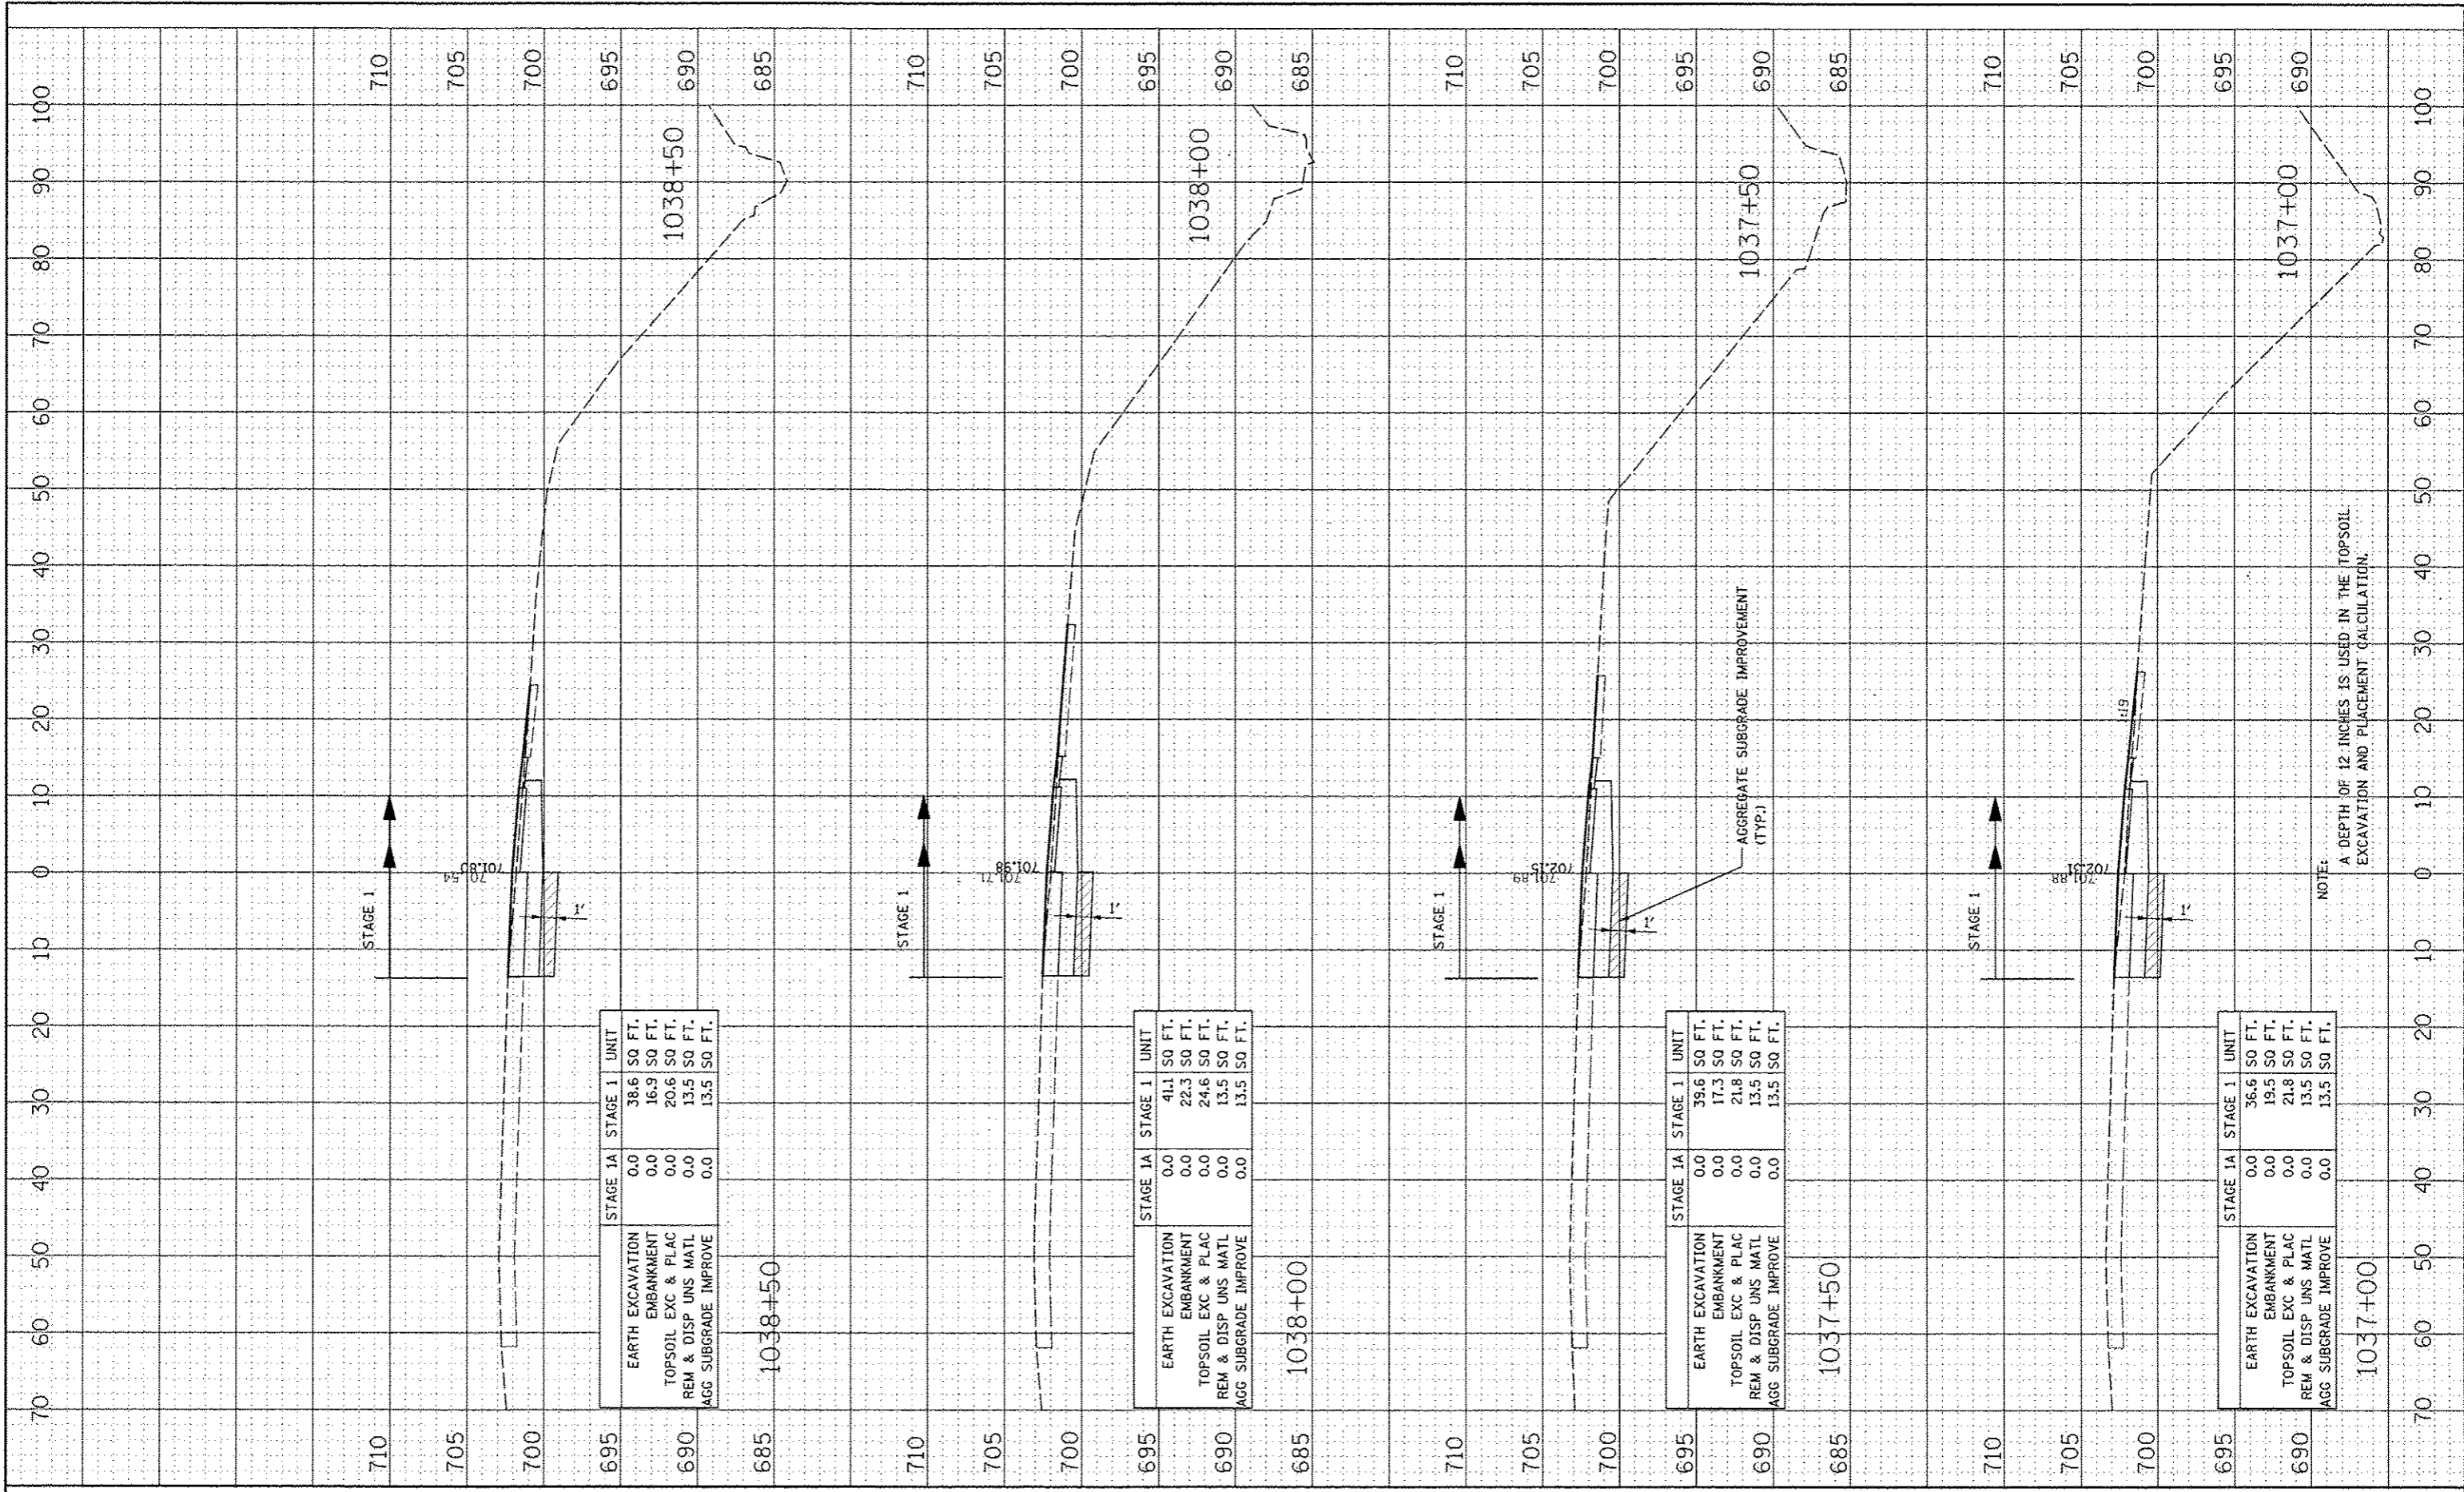

NOTE:
A DEPTH OF 12 INCHES IS USED IN THE TOPSOIL EXCAVATION AND PLACEMENT CALCULATION.

FILE NAME	
DATE	
PROJECT NO.	
SHEET NO.	
TITLE	
SCALE	
DATE	
PROJECT NO.	
SHEET NO.	
TITLE	
SCALE	
DATE	

USER NAME	USER#
DESIGNED	RTA
DRAWN	KFS
CHECKED	PJO
DATE	10/15/2012

REVISED	
REVISED	
REVISED	
REVISED	

STATE OF ILLINOIS
DEPARTMENT OF TRANSPORTATION

SCALE:	SHEET NO. 21 OF 23 SHEETS	STA. 1037+00 TO STA. 1038+50
--------	---------------------------	------------------------------

CROSS SECTIONS
RAMP A - STAGE 1 THRU 4

F.A.P. RTE.	SECTION	COUNTY	TOTAL SHEETS	SHEET NO.
338	(112 & 113) WRS-5	DUPAGE	963	829
CONTRACT NO. 60131				
FED. ROAD DIST. NO.	ILLINOIS FED. AID PROJECT			