


DATE	
BY	
CHKD	
DATE	
BY	
CHKD	
DATE	
BY	
CHKD	
DATE	
BY	
CHKD	
DATE	

DATE	
BY	
CHKD	
DATE	
BY	
CHKD	
DATE	
BY	
CHKD	
DATE	
BY	
CHKD	
DATE	

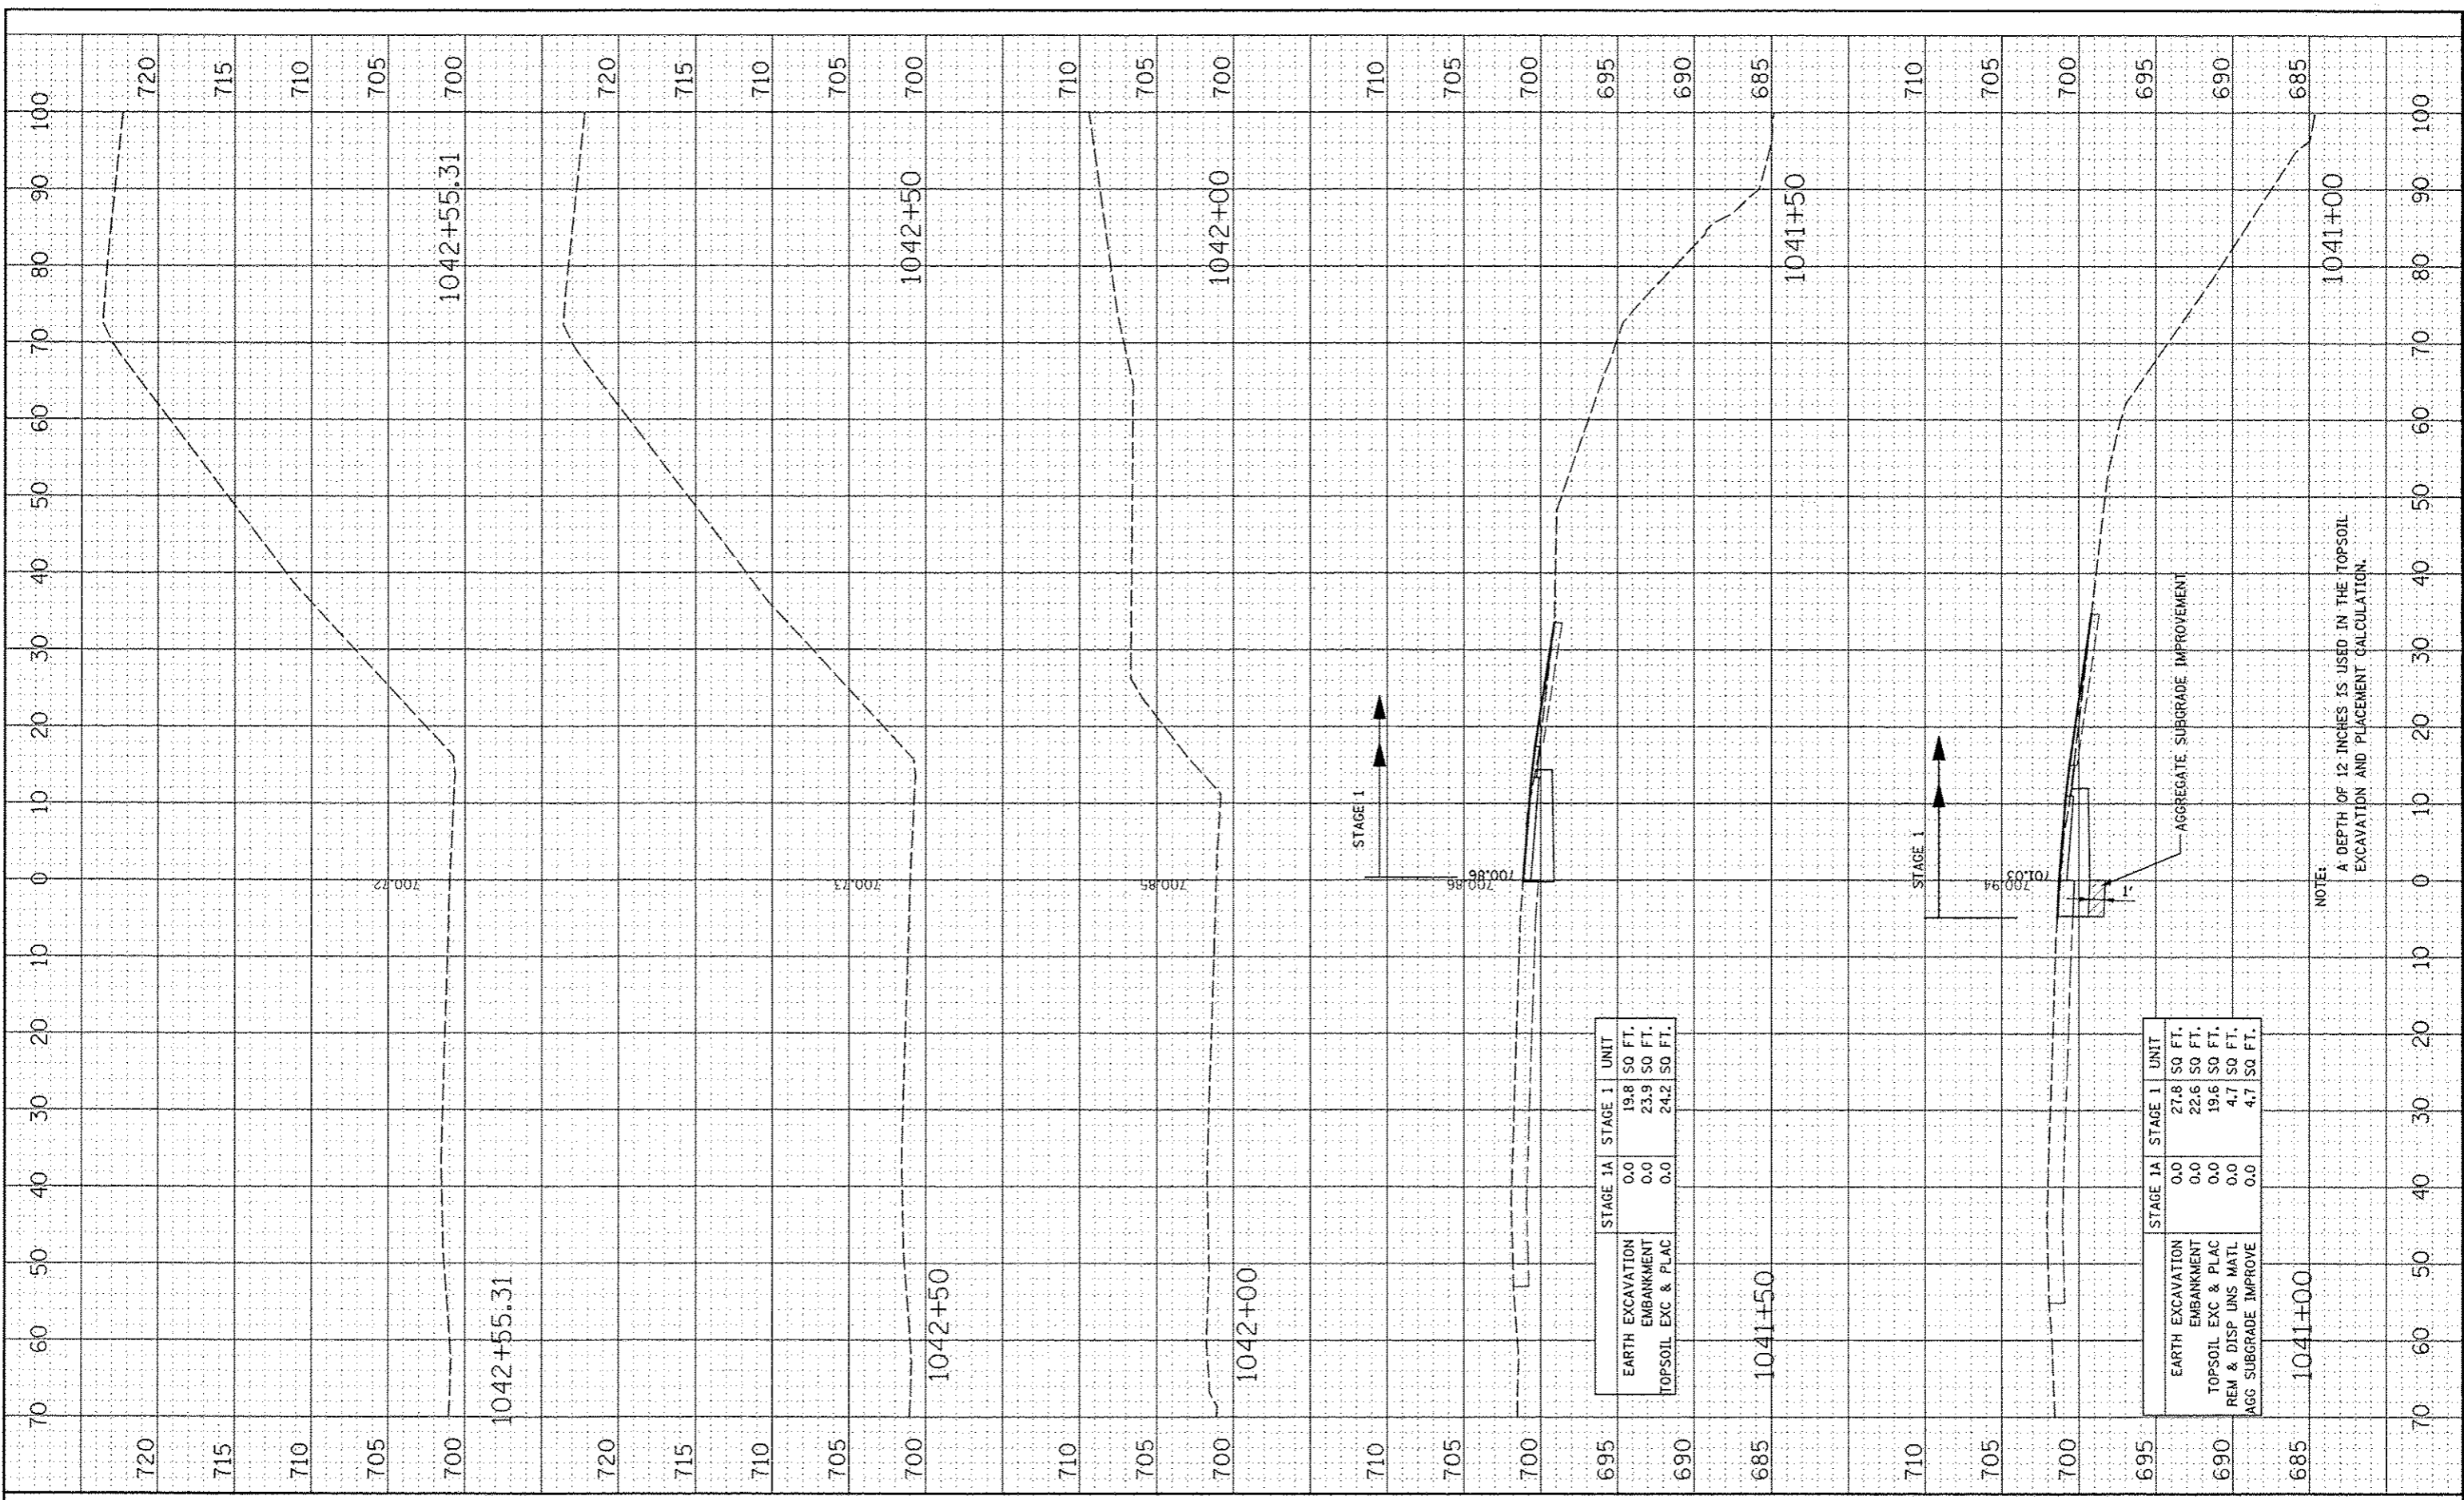

	STAGE 1A	STAGE 1	UNIT
EARTH EXCAVATION	0.0	19.8	SO FT.
EMBANKMENT	0.0	23.9	SO FT.
TOPSOIL EXC & PLAC	0.0	24.2	SO FT.

	STAGE 1A	STAGE 1	UNIT
EARTH EXCAVATION	0.0	27.8	SO FT.
EMBANKMENT	0.0	22.6	SO FT.
TOPSOIL EXC & PLAC	0.0	19.6	SO FT.
REM & DISP UNS MATL	0.0	4.7	SO FT.
AGG SUBGRADE IMPROVE	0.0	4.7	SQ FT.

FILE NAME: SP11111  
 USER NAME: RUGIERA  
 DESIGNED: RTA  
 DRAWN: RES  
 CHECKED: PJO  
 DATE: 10/15/2012

REVISIONS:  
 REVISION NO. 1  
 REVISION DESCRIPTION  
 DATE

STATE OF ILLINOIS  
 DEPARTMENT OF TRANSPORTATION

CROSS SECTIONS  
 RAMP A - STAGE 1 THRU 4  
 SCALE: SHEET NO. 23 OF 23 SHEETS STA. 1041+00 TO STA. 1042+55.31

F.A.P. RTE.	SECTION	COUNTY	TOTAL SHEETS	SHEET NO.
338	(112 & 113) WRS-5	DUPAGE	963	831
CONTRACT NO. 60131				

FED. ROAD DIST. NO. ILLINOIS FED. AID PROJECT