


DATE	BT
DESIGNED	
DRAWN	
CHECKED	
DATE	
PLAT SCALE	#SCALE#
PLAT DATE	#DATE#

DATE	BT
DESIGNED	
DRAWN	
CHECKED	
DATE	
PLAT SCALE	#SCALE#
PLAT DATE	#DATE#

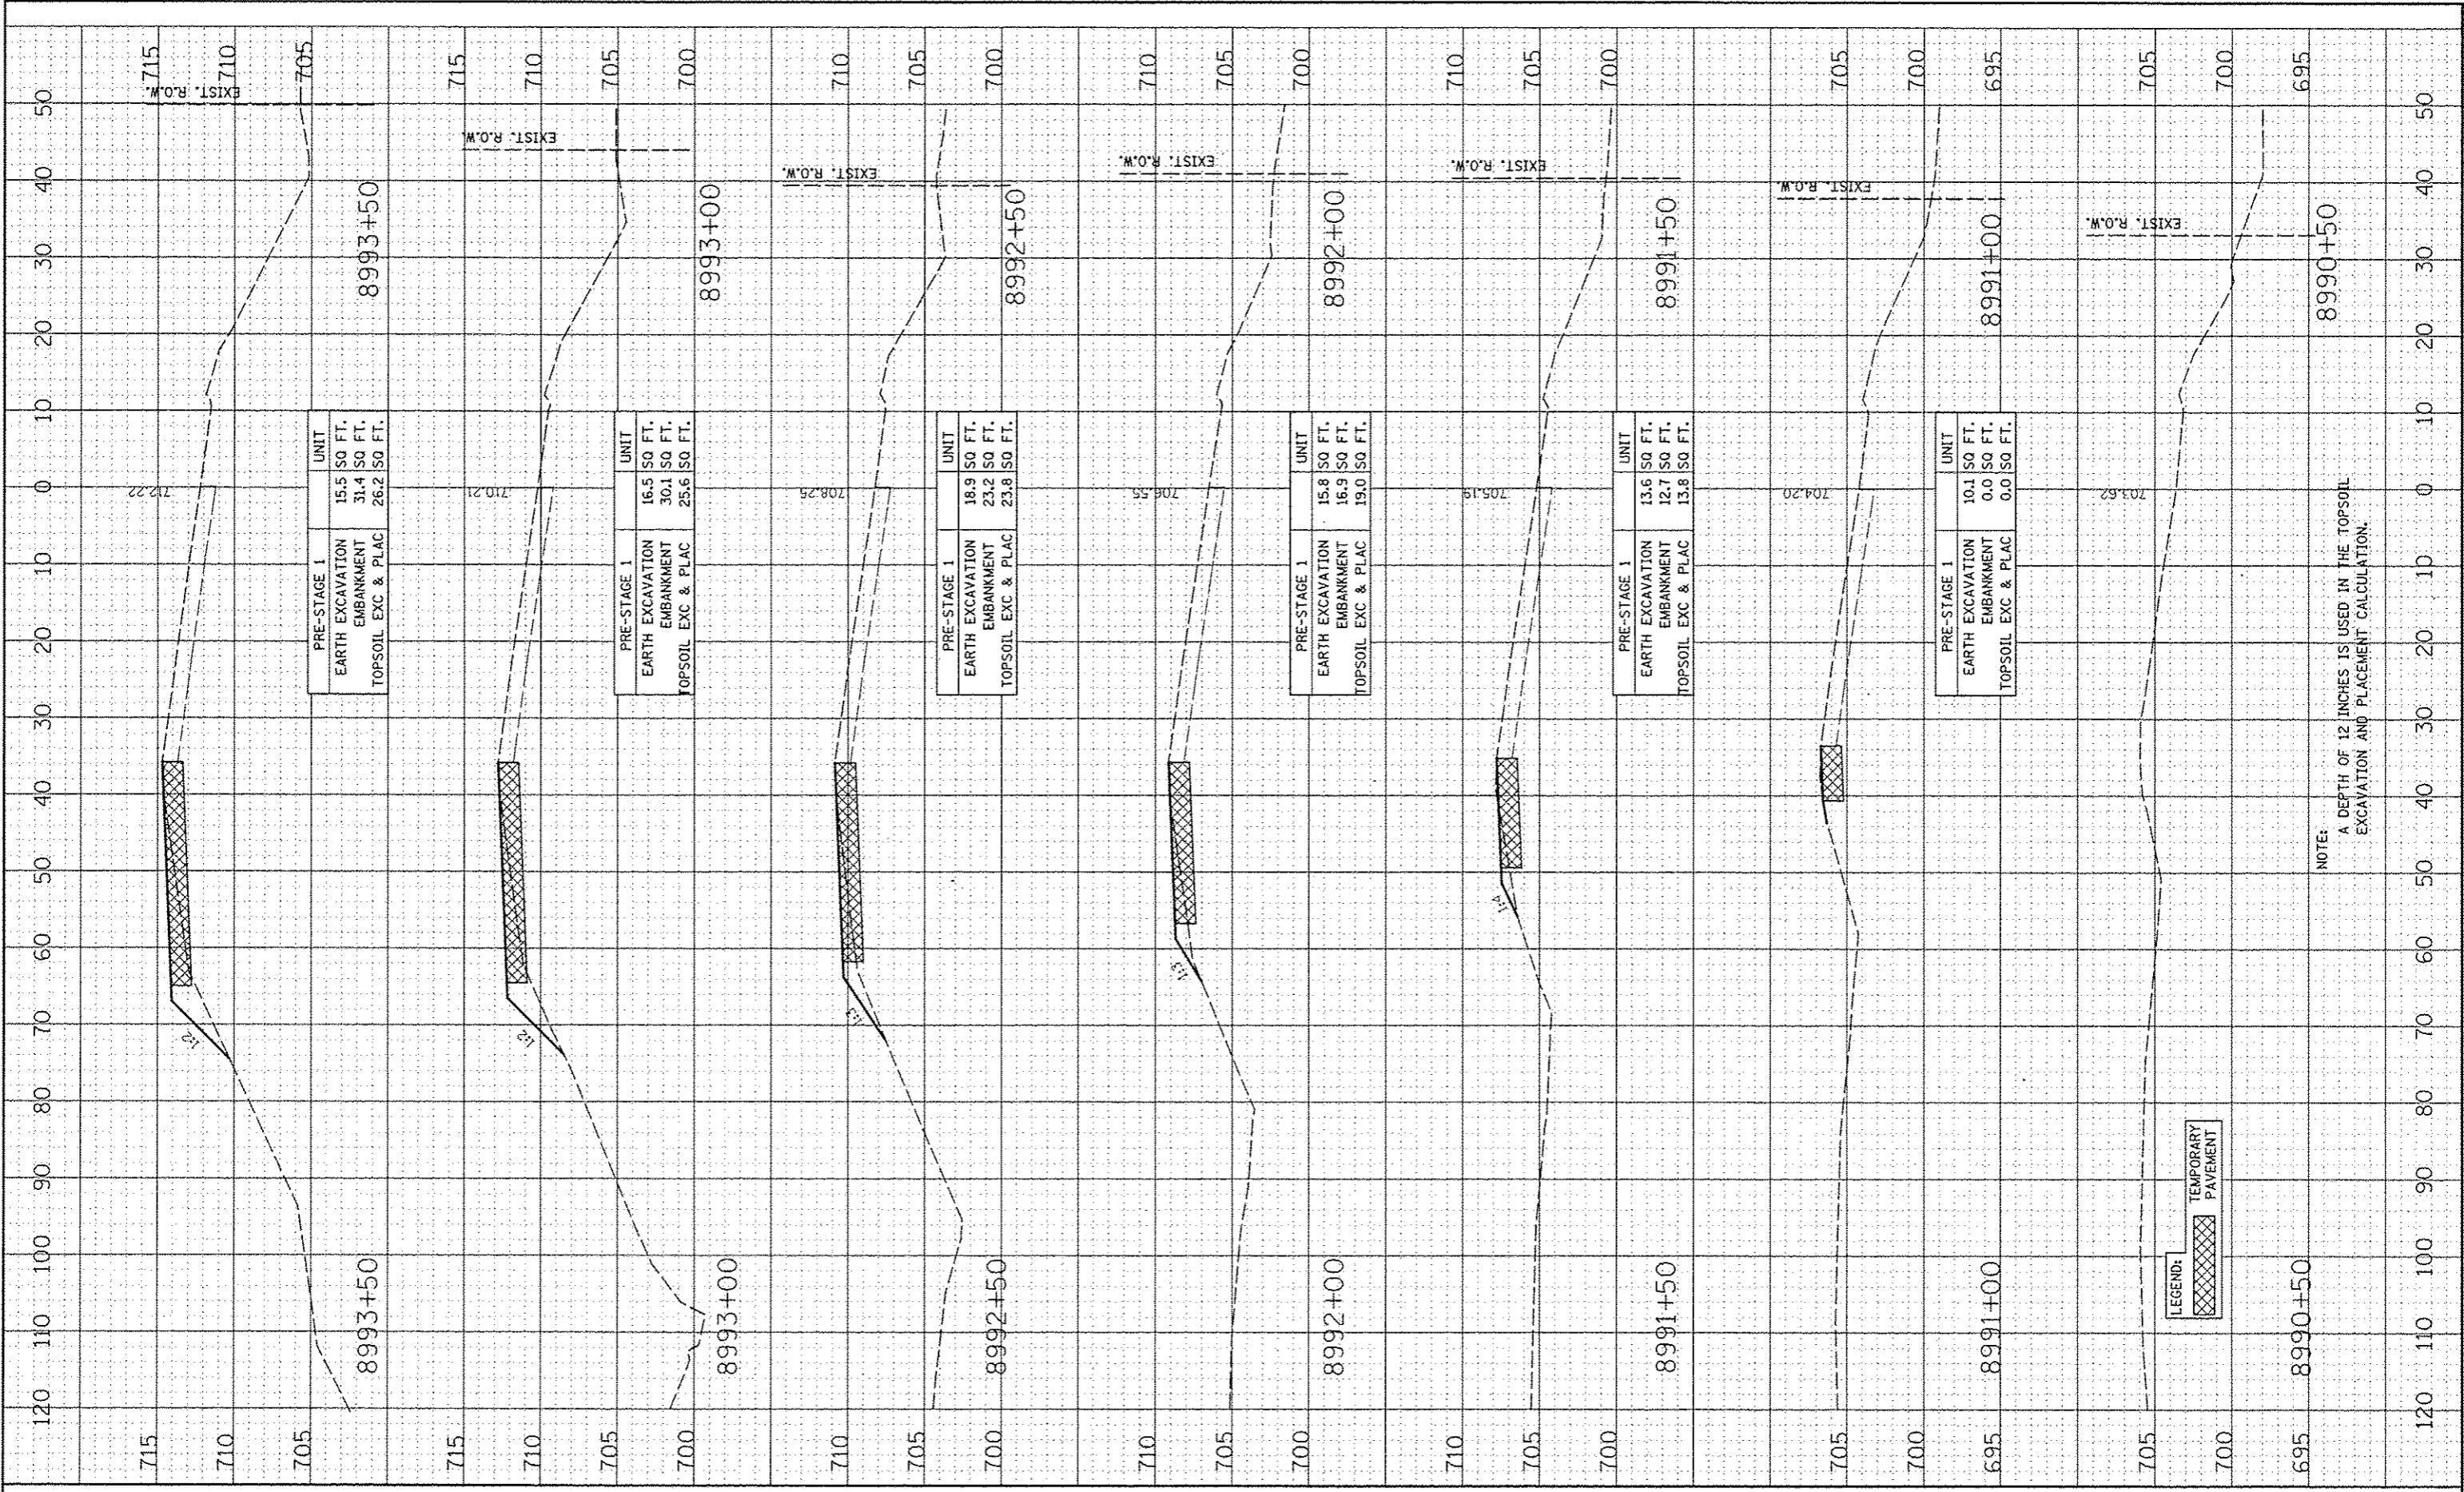

NOTE:
A DEPTH OF 12 INCHES IS USED IN THE TOPSOIL
EXCAVATION AND PLACEMENT CALCULATION.

FILE NAME	#FILE#
USER NAME	#USER#
DESIGNED	RTA
DRAWN	KES
CHECKED	PJO
DATE	10/15/2012

REVISION	
REVISION	
REVISION	
REVISION	

DESIGNED	RTA
DRAWN	KES
CHECKED	PJO
DATE	10/15/2012

STATE OF ILLINOIS
DEPARTMENT OF TRANSPORTATION

SCALE:	SHEET NO. 1 OF 3 SHEETS	STA. 8990+50 TO STA. 8993+50
--------	-------------------------	------------------------------

CROSS SECTIONS
RAMP B - PRE-STAGE

F.A.P. RTE.	SECTION	COUNTY	TOTAL SHEETS	SHEET NO.
338	(112 & 113) WRS-5	DUPAGE	963	832
CONTRACT NO. 60131				
FED. ROAD DIST. NO. ILLINOIS FED. AID PROJECT				