


FILED	DATE
SURVEY	
NOTED	
PLATE	
AREA	
AREA	

DATE	BY

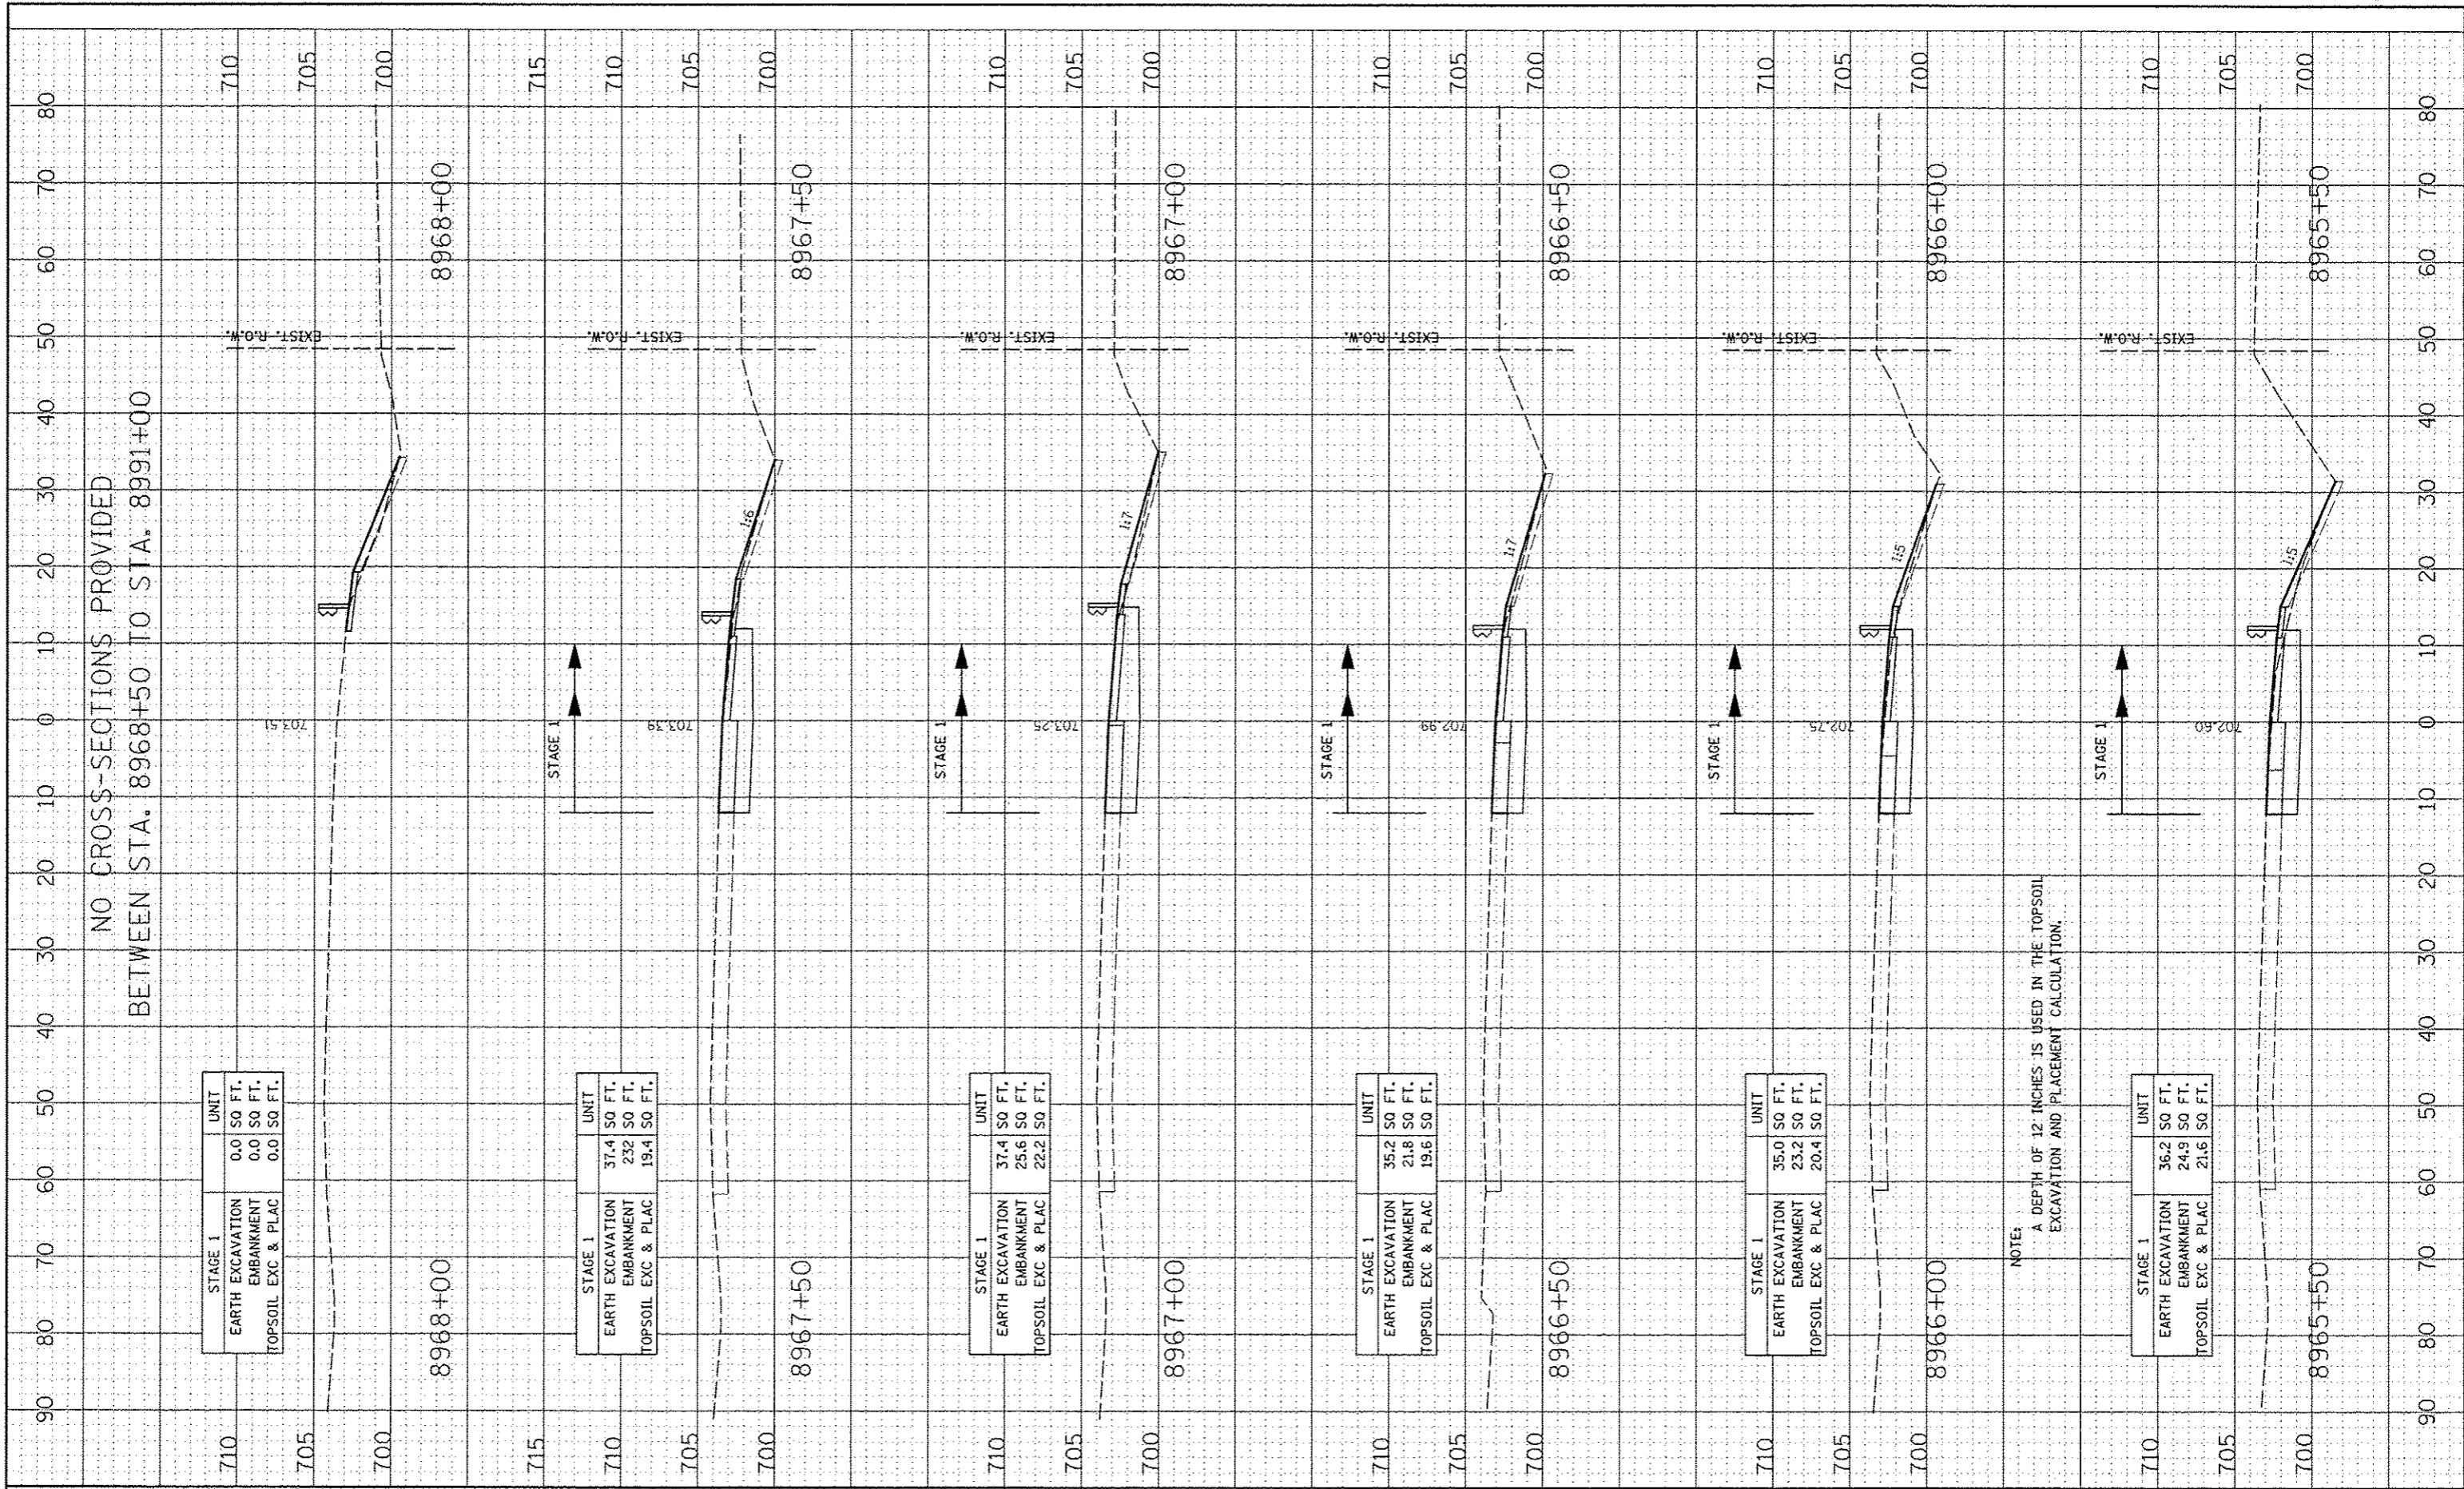

NOTE: A DEPTH OF 12 INCHES IS USED IN THE TOPSOIL EXCAVATION AND PLACEMENT CALCULATION.

FILE NAME:   
 #FILE#

USER NAME:   
 PLOT SCALE:   
 PLOT DATE:

DESIGNED:   
 DRAWN:   
 CHECKED:   
 DATE:

REVISED:   
 REVISED:   
 REVISED:   
 REVISED:

STATE OF ILLINOIS  
DEPARTMENT OF TRANSPORTATION

CROSS SECTIONS  
RAMP B - STAGE 1 THRU 4  
SCALE: SHEET NO. 3 OF 7 SHEETS STA. 8965+50 TO STA. 8968+00

F.A.P. RTE.	SECTION	COUNTY	TOTAL SHEETS	SHEET NO.
338	(112 & 113) WRS-5	DUPAGE	963	837
CONTRACT NO. 60T31				
FED. ROAD DIST. NO. ILLINOIS FED. AID PROJECT				