


DATE	DATE
DESIGN	DESIGN
PLANNING	PLANNING
CONSTRUCTION	CONSTRUCTION
AS-BUILT	AS-BUILT
NO.	NO.

DATE	DATE
DESIGN	DESIGN
PLANNING	PLANNING
CONSTRUCTION	CONSTRUCTION
AS-BUILT	AS-BUILT
NO.	NO.

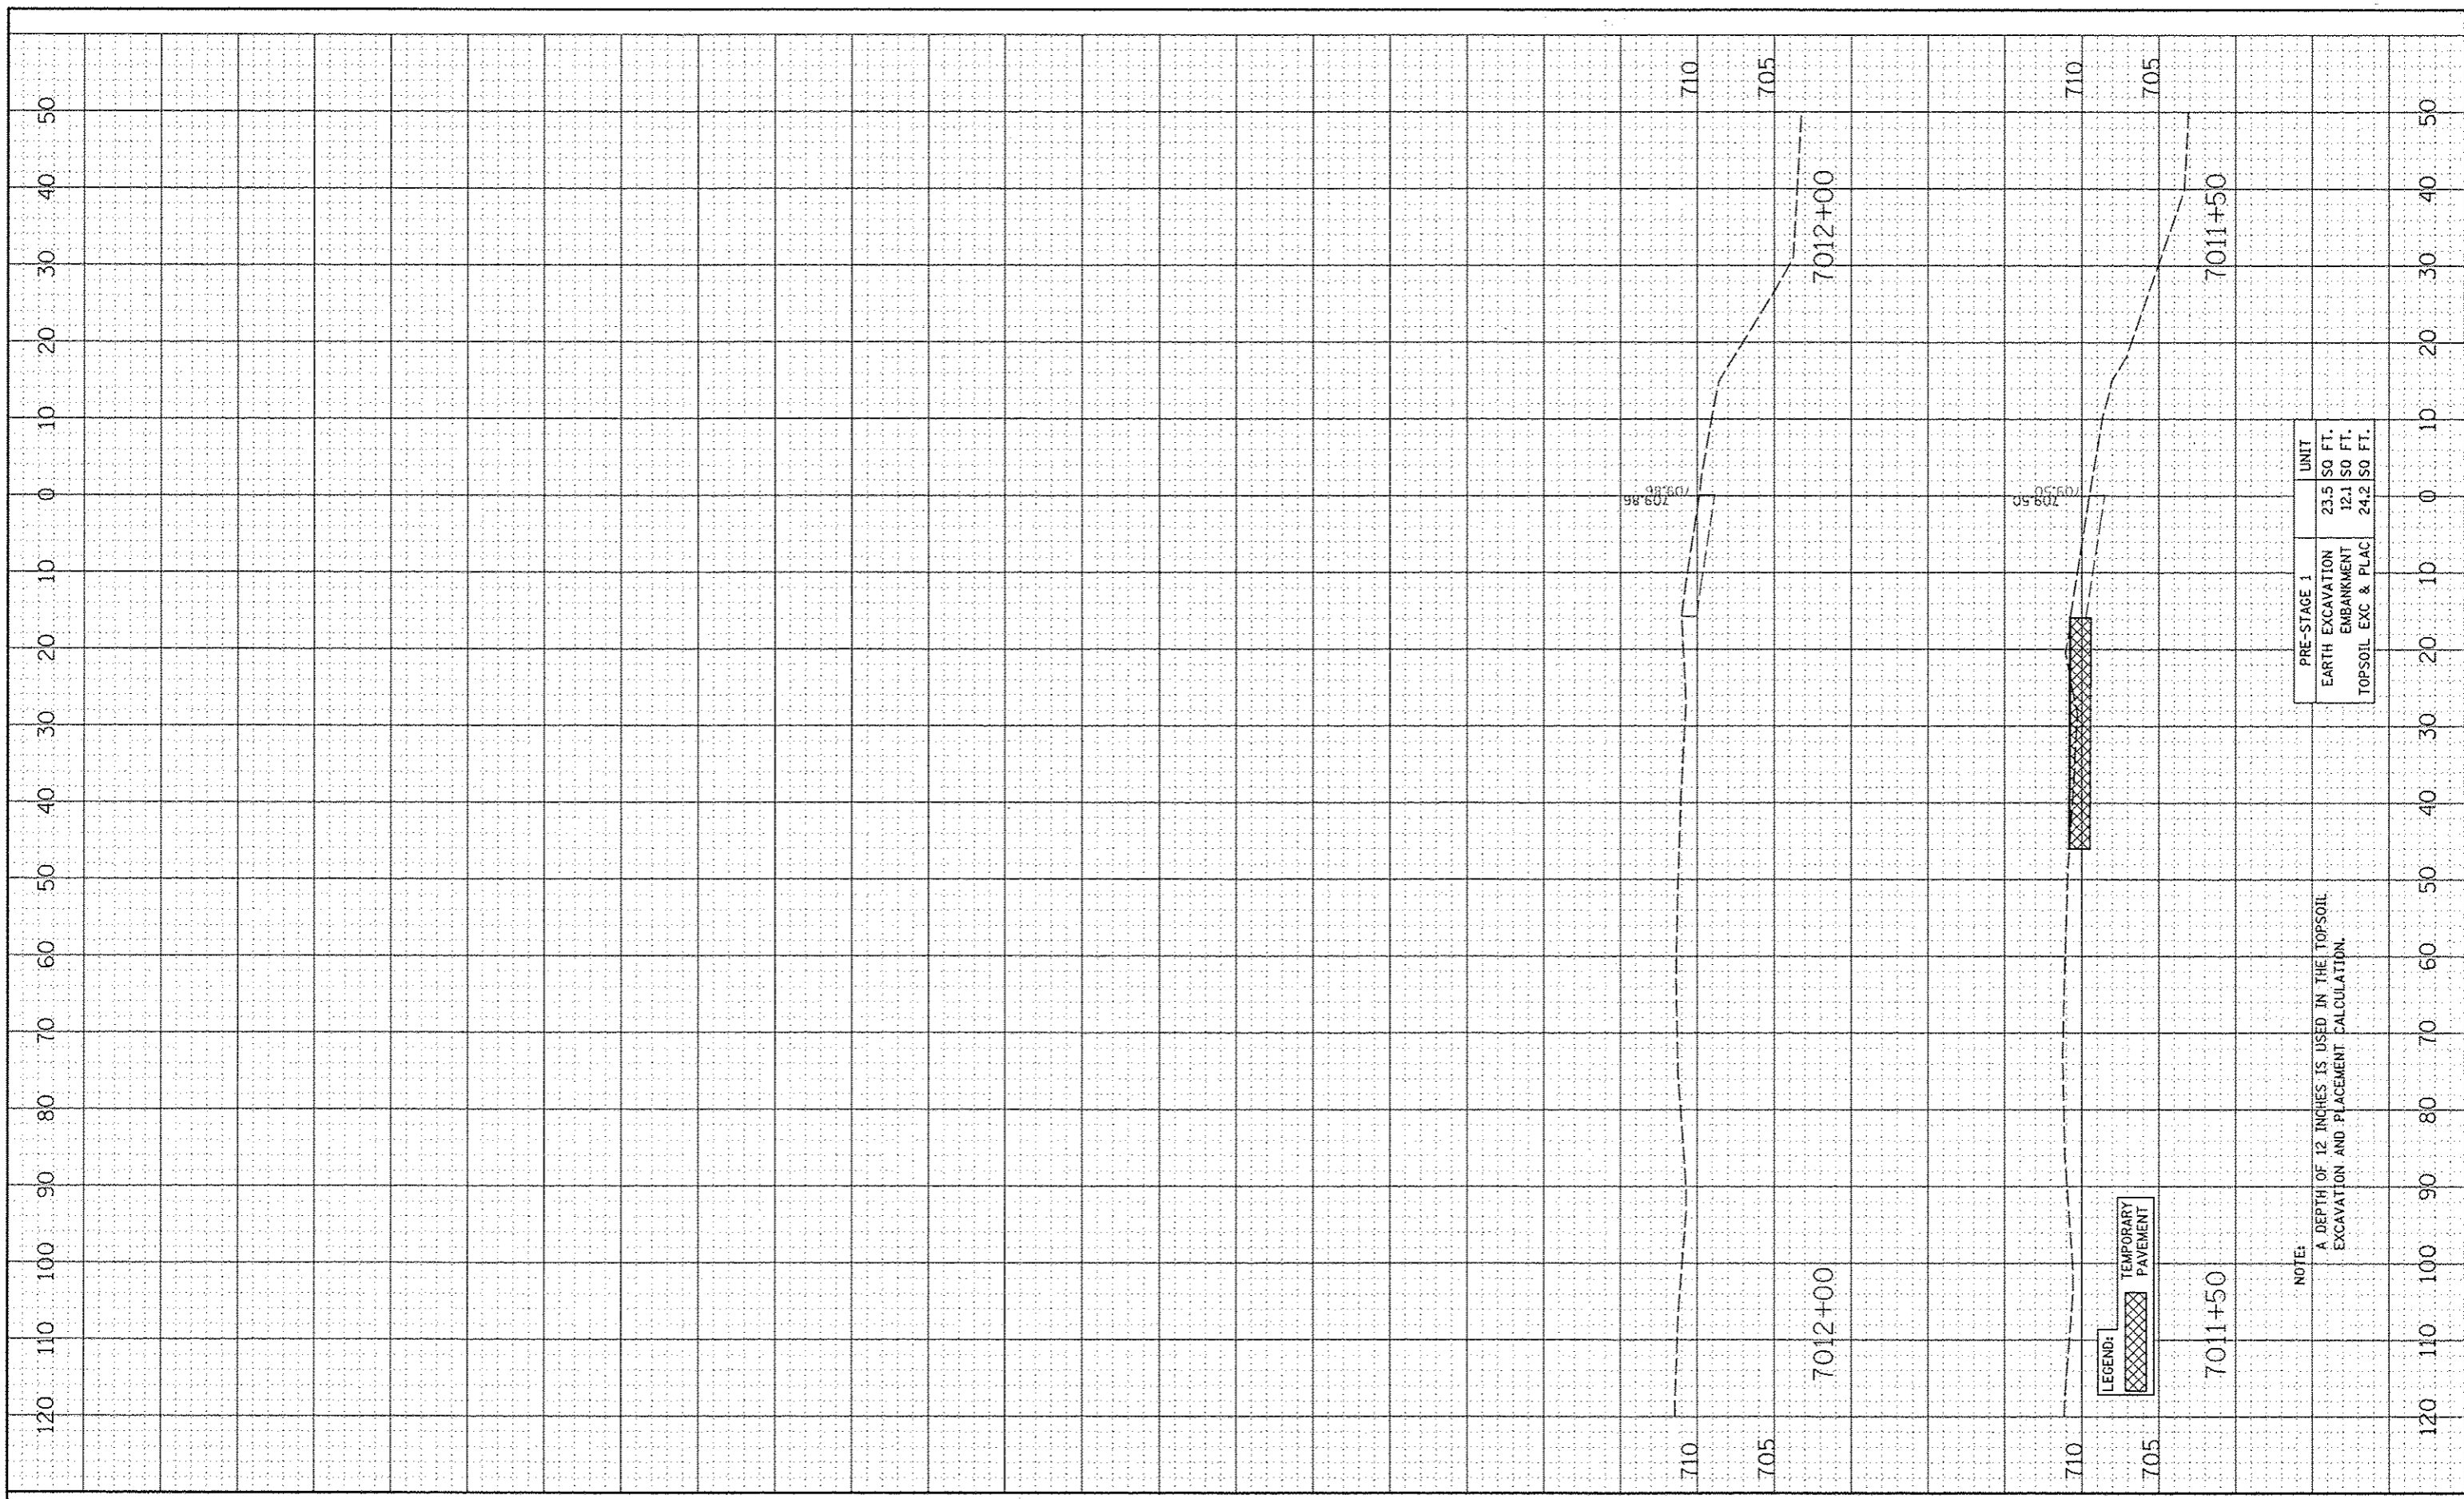

PRE-STAGE 1	UNIT
EARTH EXCAVATION	23.5 SQ FT.
EMBANKMENT	12.1 SQ FT.
TOPSOIL EXC & PLAC	24.2 SQ FT.

LEGEND:
 TEMPORARY PAVEMENT

NOTE:
 A DEPTH OF 12 INCHES IS USED IN THE TOPSOIL EXCAVATION AND PLACEMENT CALCULATION.

FILE NAME	USER NAME = #USER#	DESIGNED - RTA	REVISED -
#FILE#		DRAWN - KES	REVISED -
		CHECKED - PJO	REVISED -
		DATE - 10/15/2012	REVISED -

STATE OF ILLINOIS
 DEPARTMENT OF TRANSPORTATION

CROSS SECTIONS	
RAMP C - PRE-STAGE	
SCALE:	SHEET NO. 5 OF 5 SHEETS STA. 7011+50 TO STA. 7012+00

F.A.P. RTE.	SECTION	COUNTY	TOTAL SHEETS	SHEET NO.
338	(112 & 113) WRS-5	DUPAGE	963	846
FED. ROAD DIST. NO.		ILLINOIS/FED. AID PROJECT		
CONTRACT NO. 60131				