


DATE	
BY	
FINISHED	
REVISIONS	
NO.	
DATE	
BY	
FINISHED	
REVISIONS	
NO.	

DATE	
BY	
FINISHED	
REVISIONS	
NO.	
DATE	
BY	
FINISHED	
REVISIONS	
NO.	

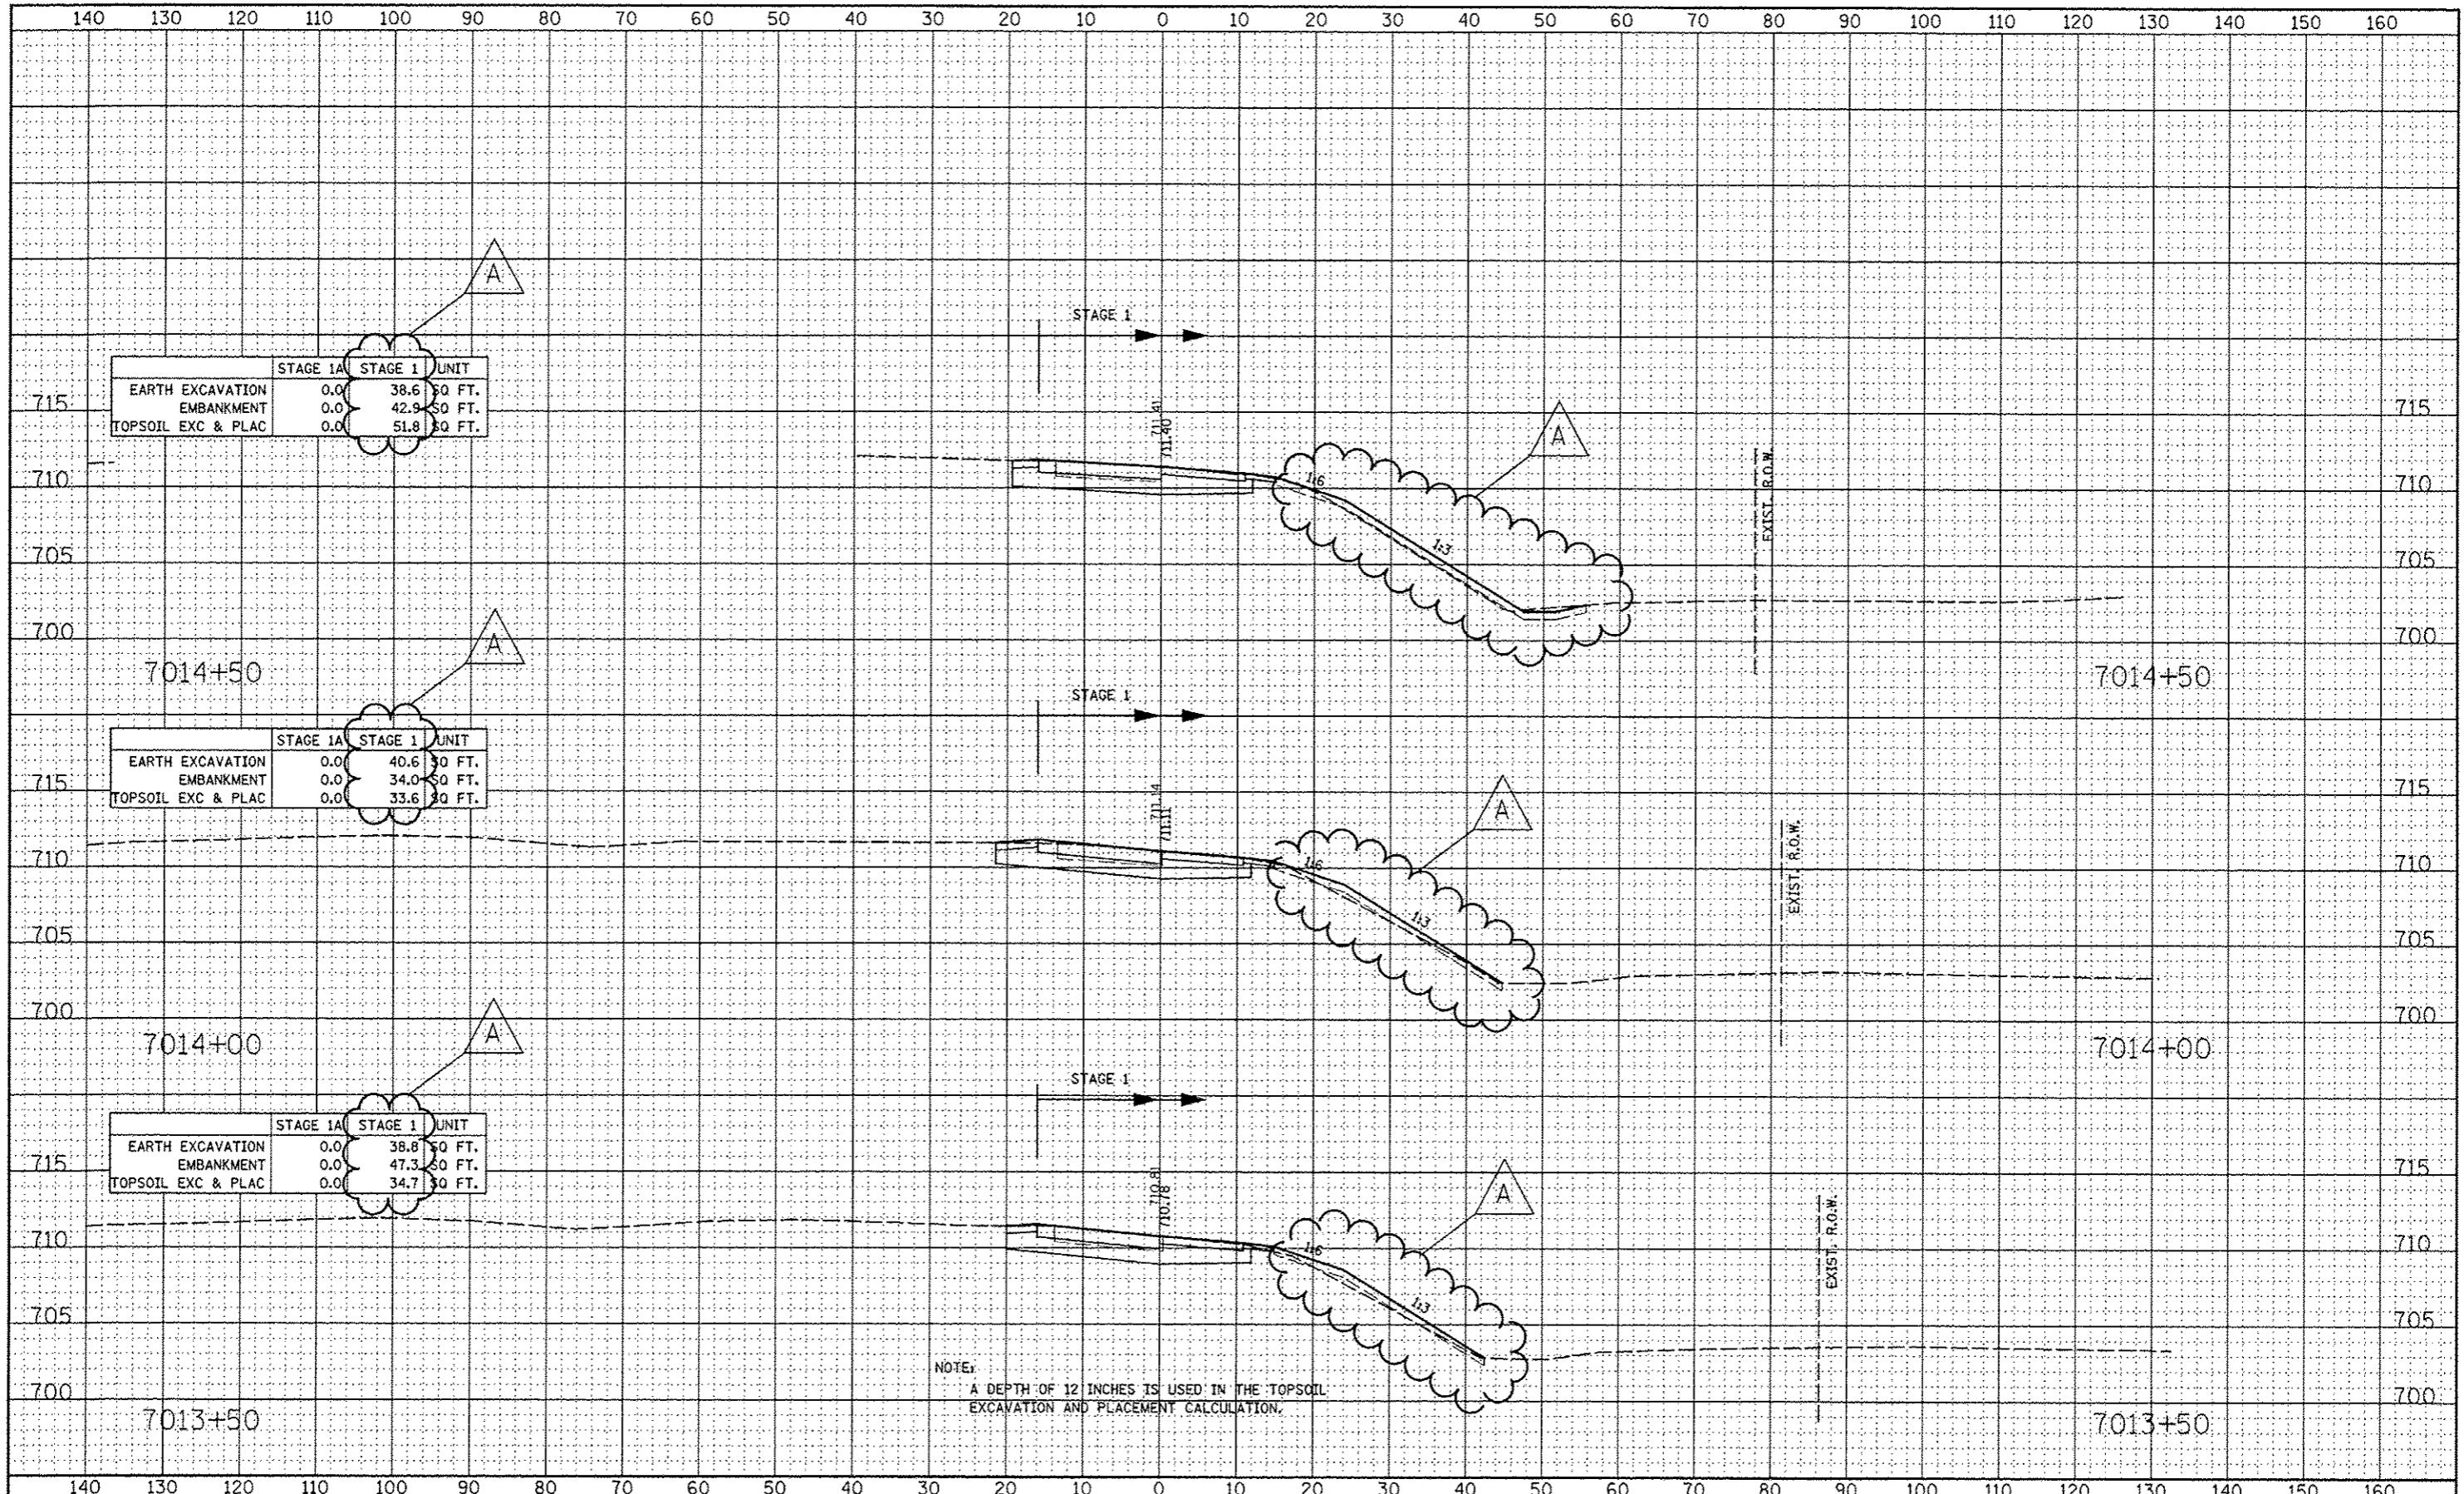

	STAGE 1A	STAGE 1	UNIT
EARTH EXCAVATION	0.0	38.6	30 FT.
EMBANKMENT	0.0	42.9	30 FT.
TOPSOIL EXC & PLAC	0.0	51.8	30 FT.

	STAGE 1A	STAGE 1	UNIT
EARTH EXCAVATION	0.0	40.6	30 FT.
EMBANKMENT	0.0	34.0	30 FT.
TOPSOIL EXC & PLAC	0.0	33.6	30 FT.

	STAGE 1A	STAGE 1	UNIT
EARTH EXCAVATION	0.0	38.8	30 FT.
EMBANKMENT	0.0	47.3	30 FT.
TOPSOIL EXC & PLAC	0.0	34.7	30 FT.

NOTE:
A DEPTH OF 12 INCHES IS USED IN THE TOPSOIL EXCAVATION AND PLACEMENT CALCULATION.