


DATE	SCALE
DESIGNED	BY
DRAWN	BY
CHECKED	BY
DATE	

DATE	SCALE
DESIGNED	BY
DRAWN	BY
CHECKED	BY
DATE	

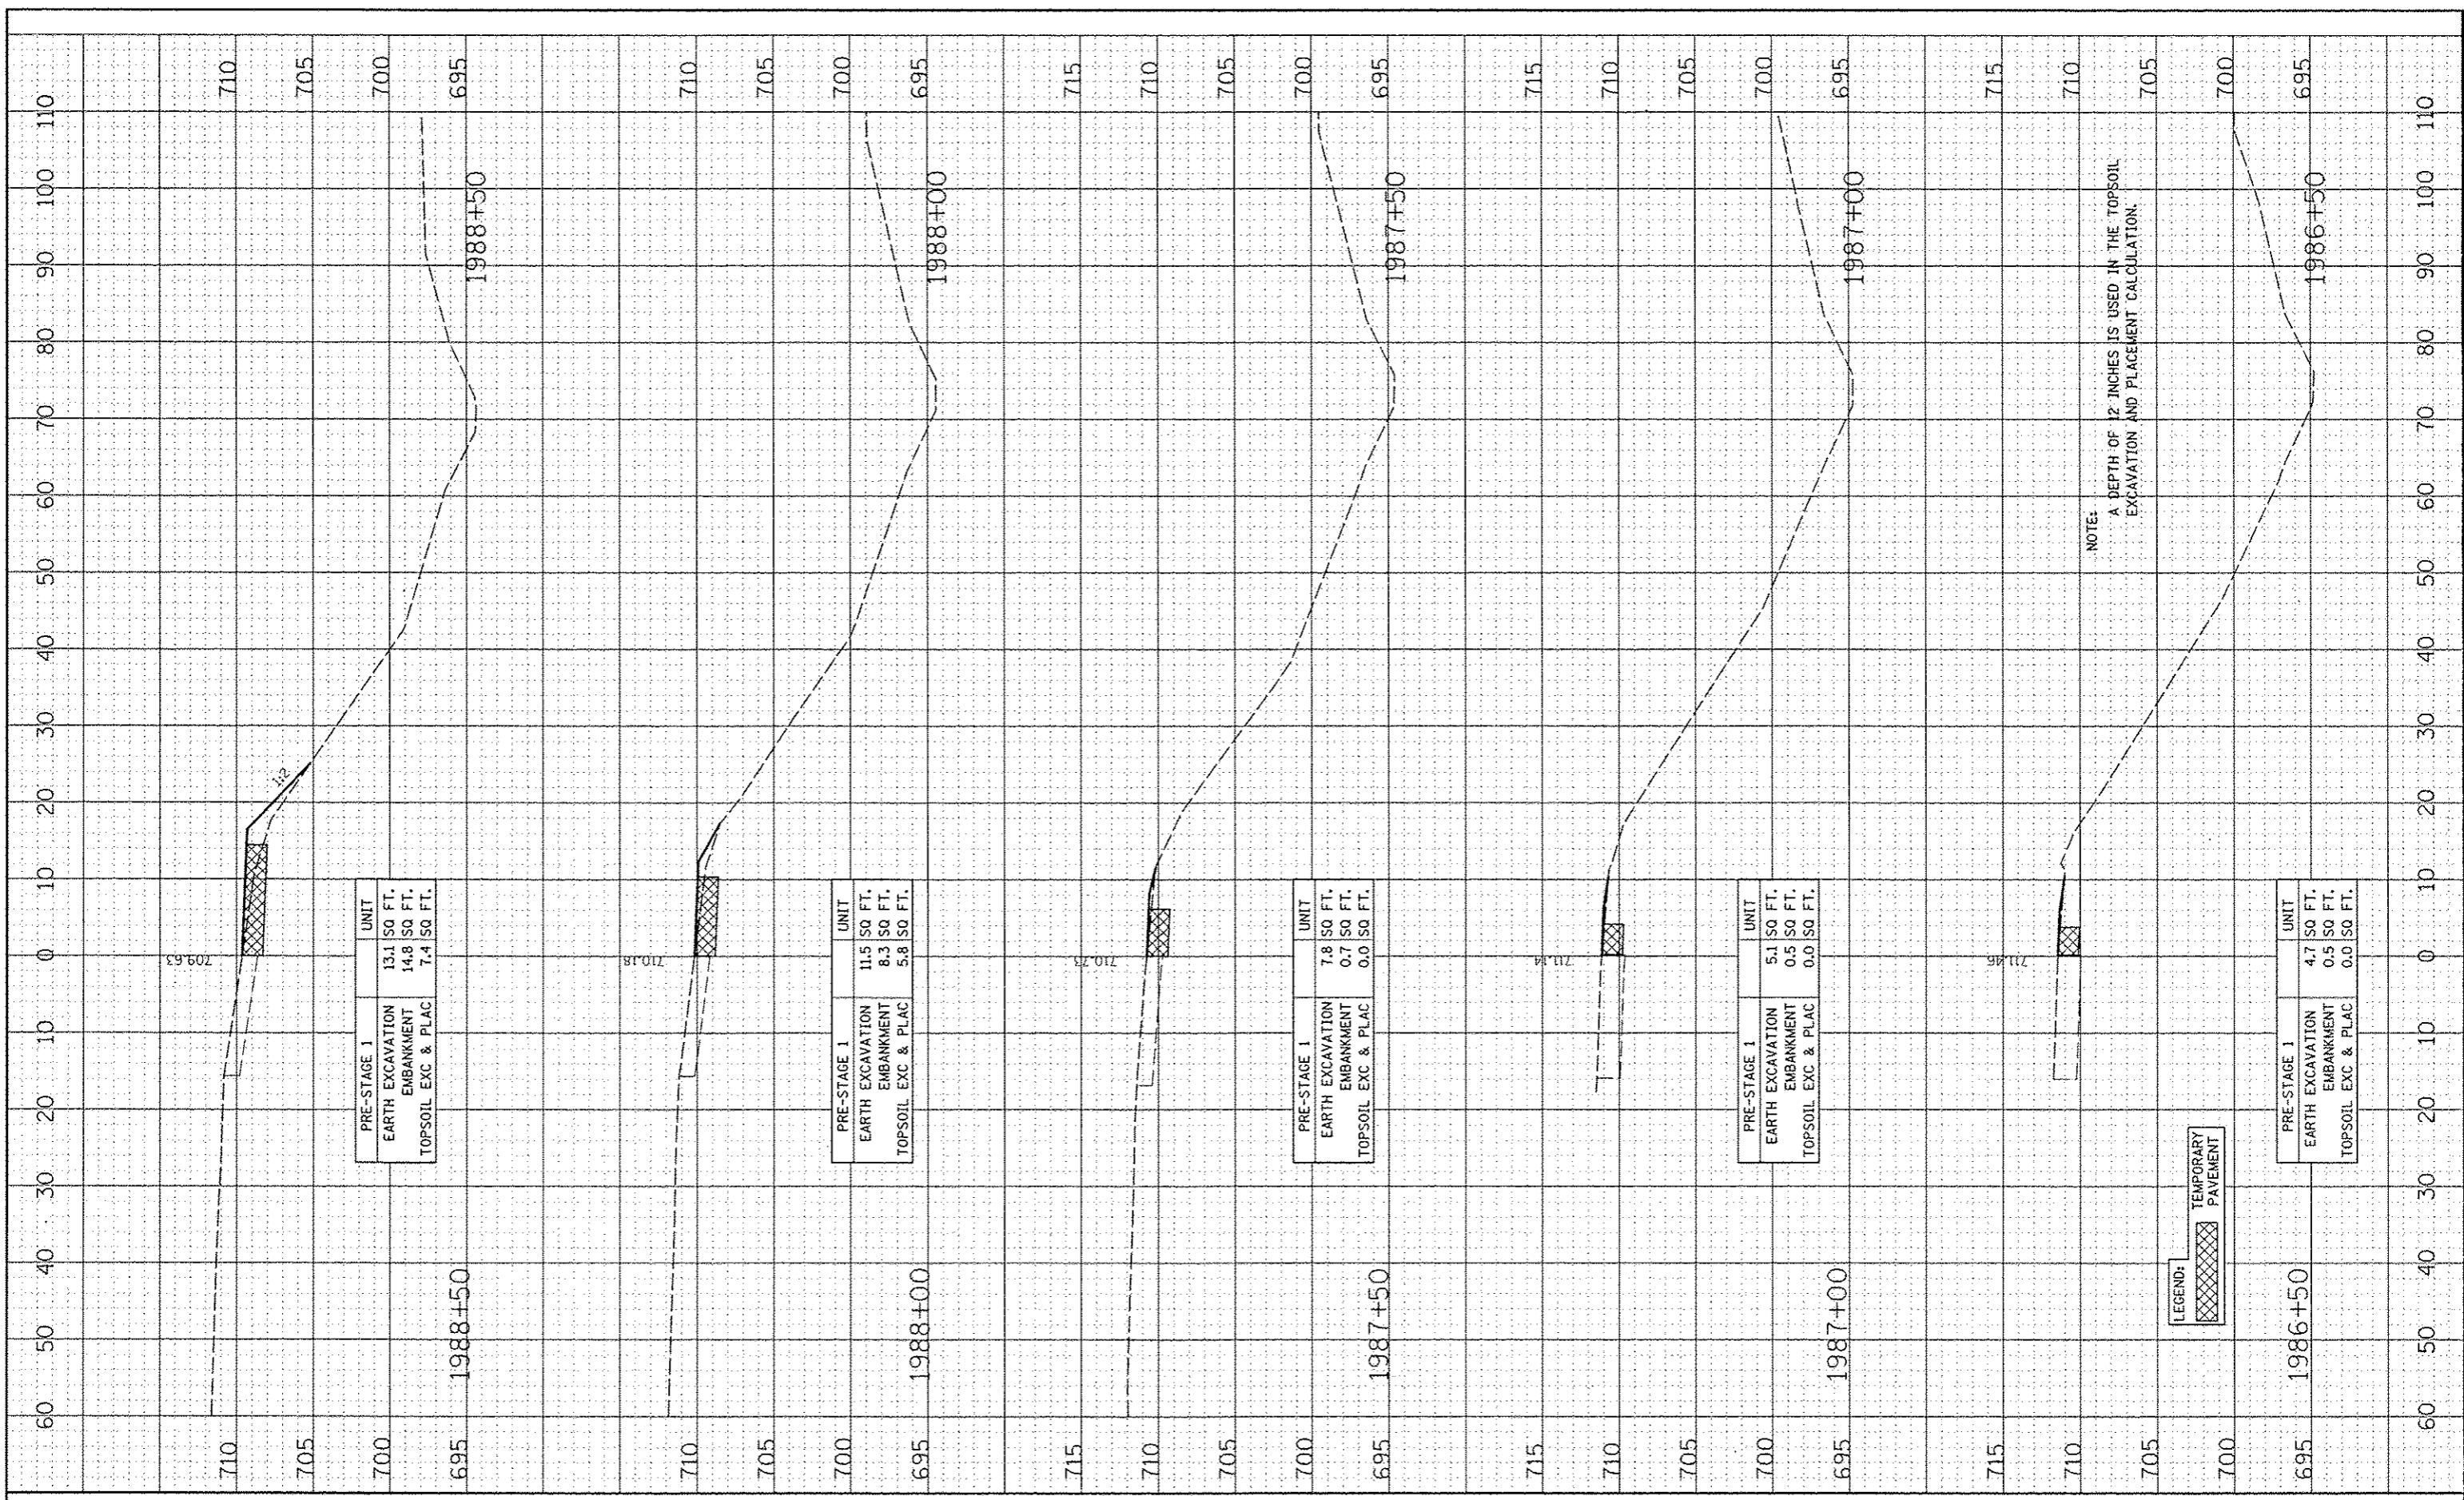

PRE-STAGE 1	
EARTH EXCAVATION	13.1 SQ FT.
EMBANKMENT	14.8 SQ FT.
TOPSOIL EXC & PLAC	7.4 SQ FT.

PRE-STAGE 1	
EARTH EXCAVATION	11.5 SQ FT.
EMBANKMENT	8.3 SQ FT.
TOPSOIL EXC & PLAC	5.8 SQ FT.

PRE-STAGE 1	
EARTH EXCAVATION	7.8 SQ FT.
EMBANKMENT	0.7 SQ FT.
TOPSOIL EXC & PLAC	0.0 SQ FT.

PRE-STAGE 1	
EARTH EXCAVATION	5.1 SQ FT.
EMBANKMENT	0.5 SQ FT.
TOPSOIL EXC & PLAC	0.0 SQ FT.

PRE-STAGE 1	
EARTH EXCAVATION	4.7 SQ FT.
EMBANKMENT	0.5 SQ FT.
TOPSOIL EXC & PLAC	0.0 SQ FT.

LEGEND: TEMPORARY PAVEMENT

NOTE:
A DEPTH OF 12 INCHES IS USED IN THE TOPSOIL EXCAVATION AND PLACEMENT CALCULATION.

FILE NAME	USER NAME
FILE#	
PILOT SCALE	DESIGNER
PILOT DATE	DATE

DESIGNED	RTA
DRAWN	KES
CHECKED	PJO
DATE	10/15/2012

REVISION	
REVISION	
REVISION	
REVISION	

STATE OF ILLINOIS
DEPARTMENT OF TRANSPORTATION

CROSS SECTIONS	
RAMP D - PRE-STAGE	
SCALE:	SHEET NO. 1 OF 5 SHEETS STA. 1986+50 TO STA. 1988+50

F.A.P. RTE.	SECTION	COUNTY	TOTAL SHEET NO.
538	(112 & 113) WRS-5	DUPAGE	963 860
CONTRACT NO. 60131			