


DATE	
DESIGNED	
DRAWN	
CHECKED	
DATE	
NO.	

DATE	
DESIGNED	
DRAWN	
CHECKED	
DATE	
NO.	

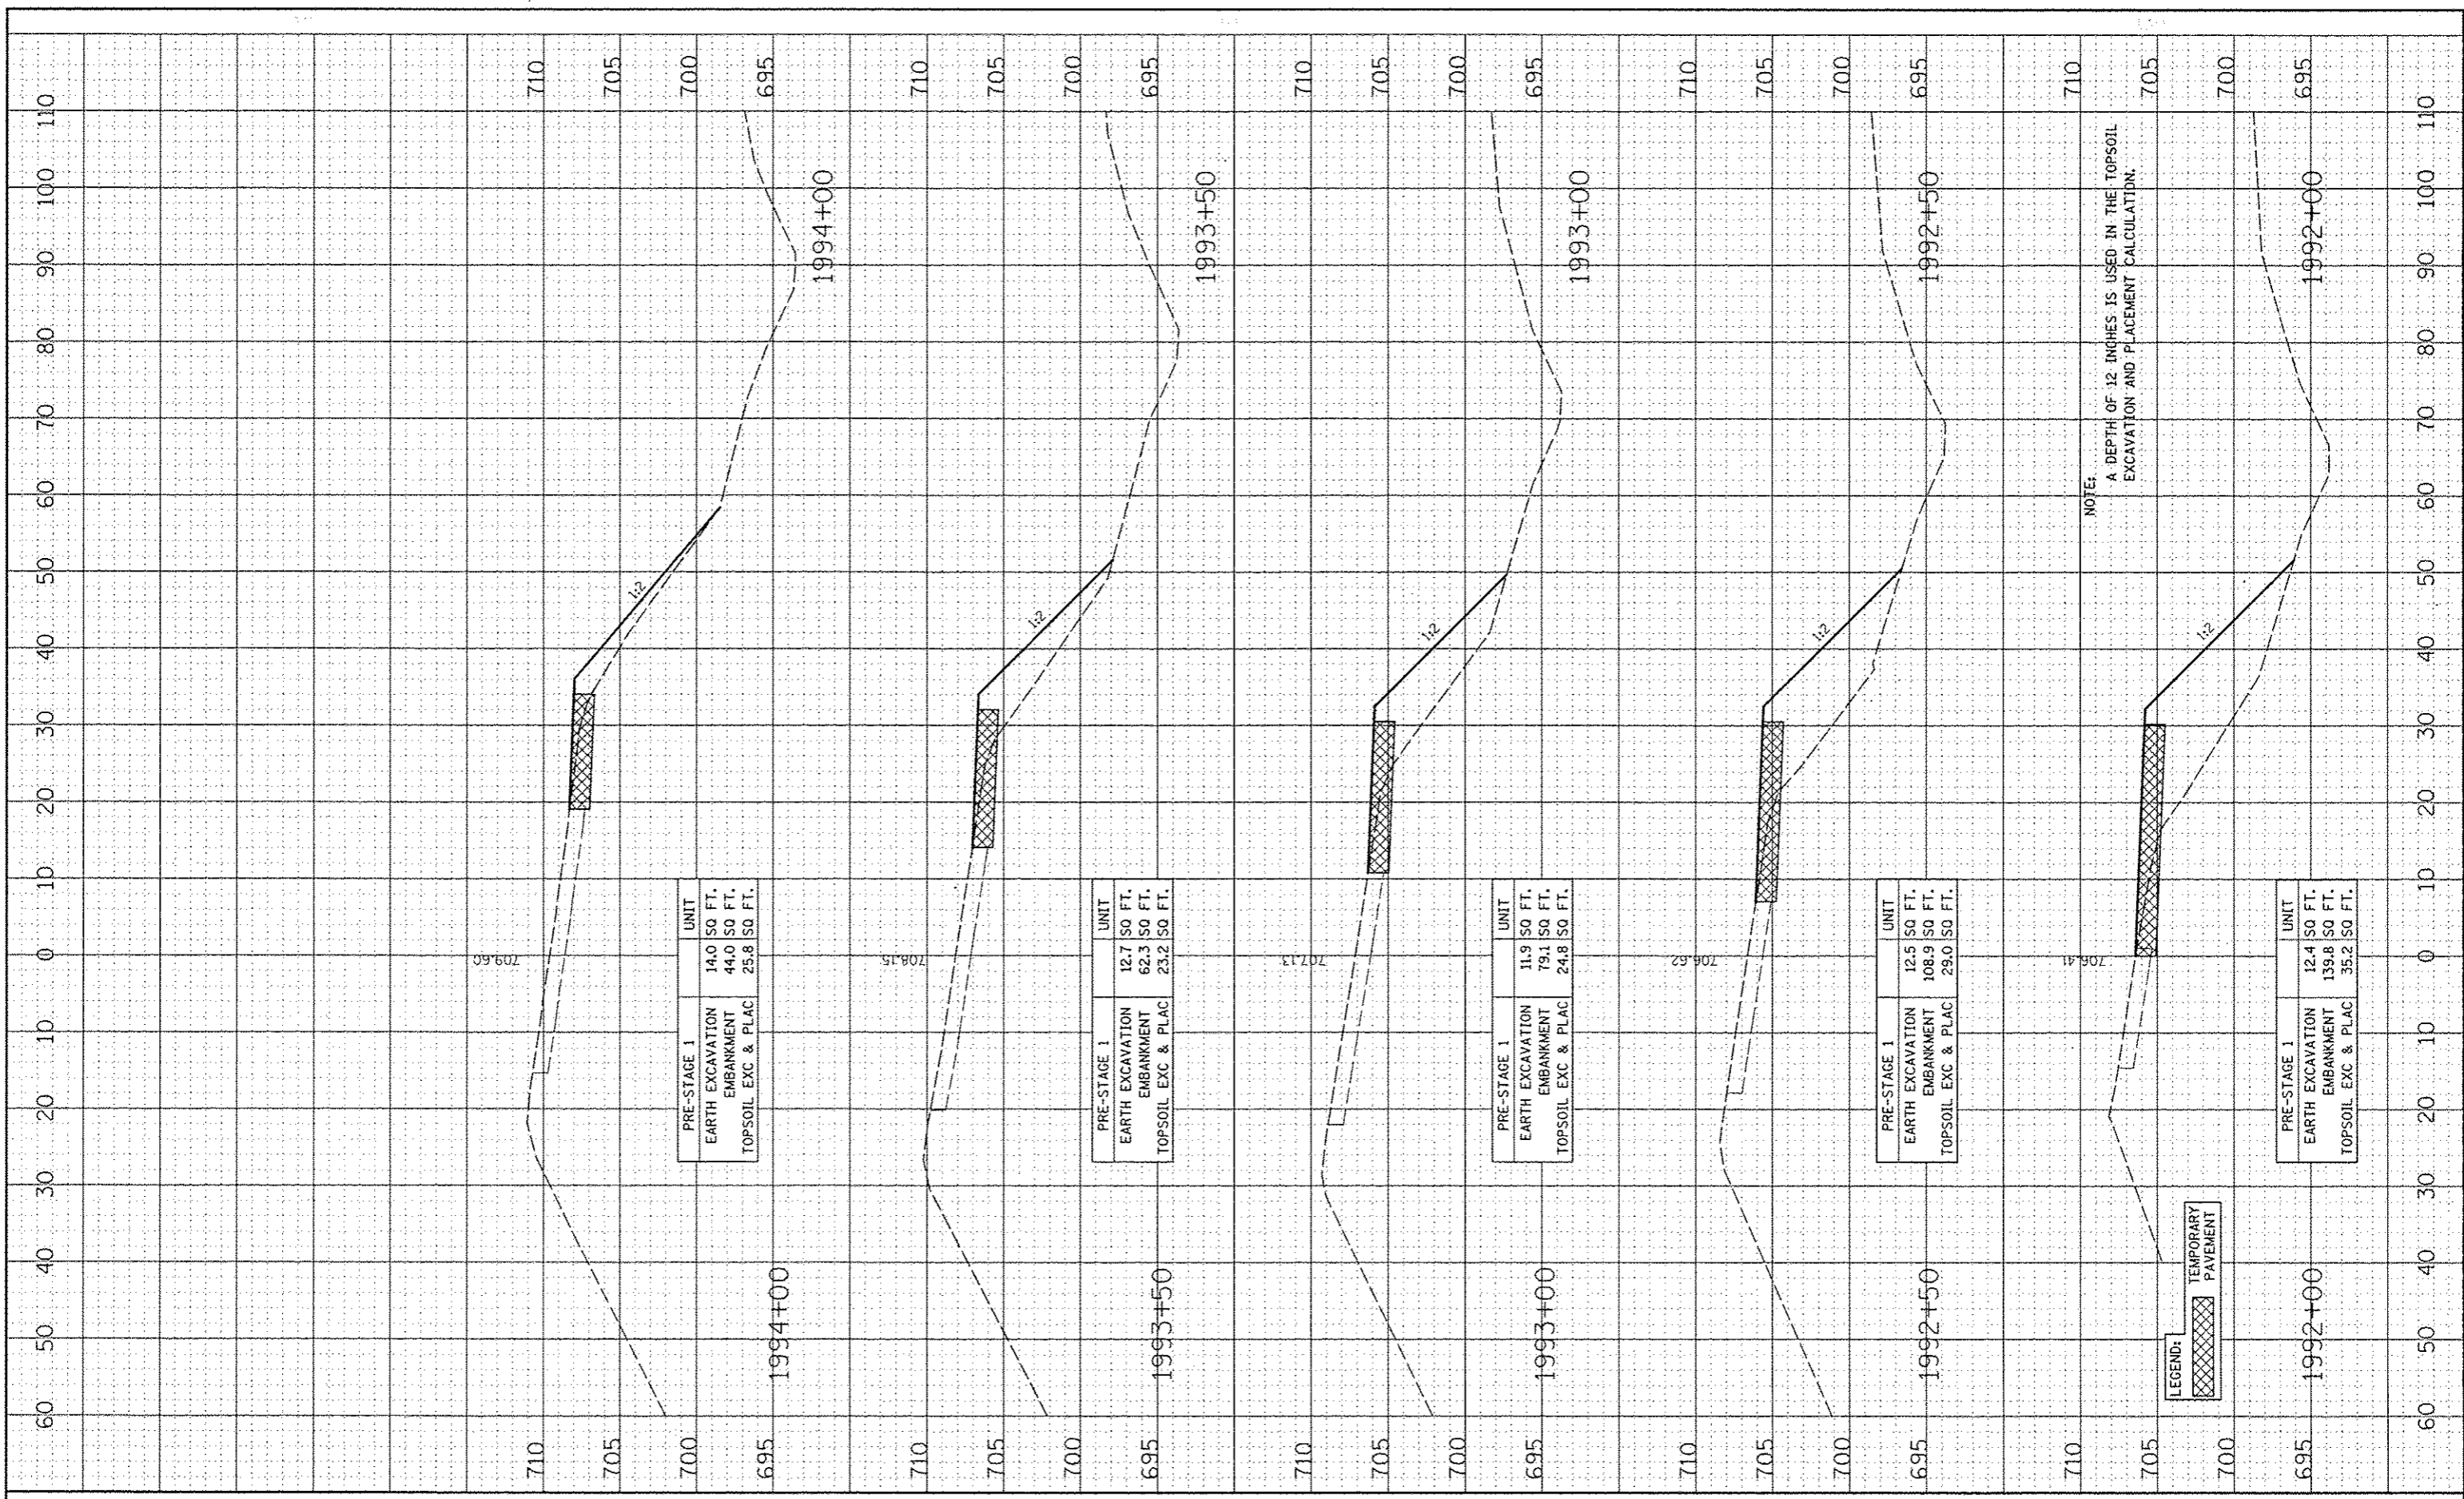

NOTE:
A DEPTH OF 12 INCHES IS USED IN THE TOPSOIL EXCAVATION AND PLACEMENT CALCULATION.

LEGEND:
TEMPORARY PAVEMENT

FILE NAME	
#FILE#	

USER NAME	USER#
DESIGNED	RTA
DRAWN	KES
CHECKED	PJO
DATE	10/15/2012

DESIGNED	RTA
DRAWN	KES
CHECKED	PJO
DATE	10/15/2012

REVISED	
REVISED	
REVISED	
REVISED	

STATE OF ILLINOIS
DEPARTMENT OF TRANSPORTATION

CROSS SECTIONS	
RAMP D - PRE-STAGE	
SCALE:	SHEET NO. 3 OF 5 SHEETS STA. 1992+00 TO STA. 1994+00

F.A.P. RTE.	SECTION	COUNTY	TOTAL SHEETS	SHEET NO.
338	(112 & 113) WRS-5	DUPAGE	963	862
FED. ROAD DIST. NO.		ILLINOIS FED. AID PROJECT	CONTRACT NO. 60131	