


DATE	
BY	
REVISION	
NO.	
DATE	
BY	
REVISION	
NO.	

DATE	
BY	
REVISION	
NO.	
DATE	
BY	
REVISION	
NO.	

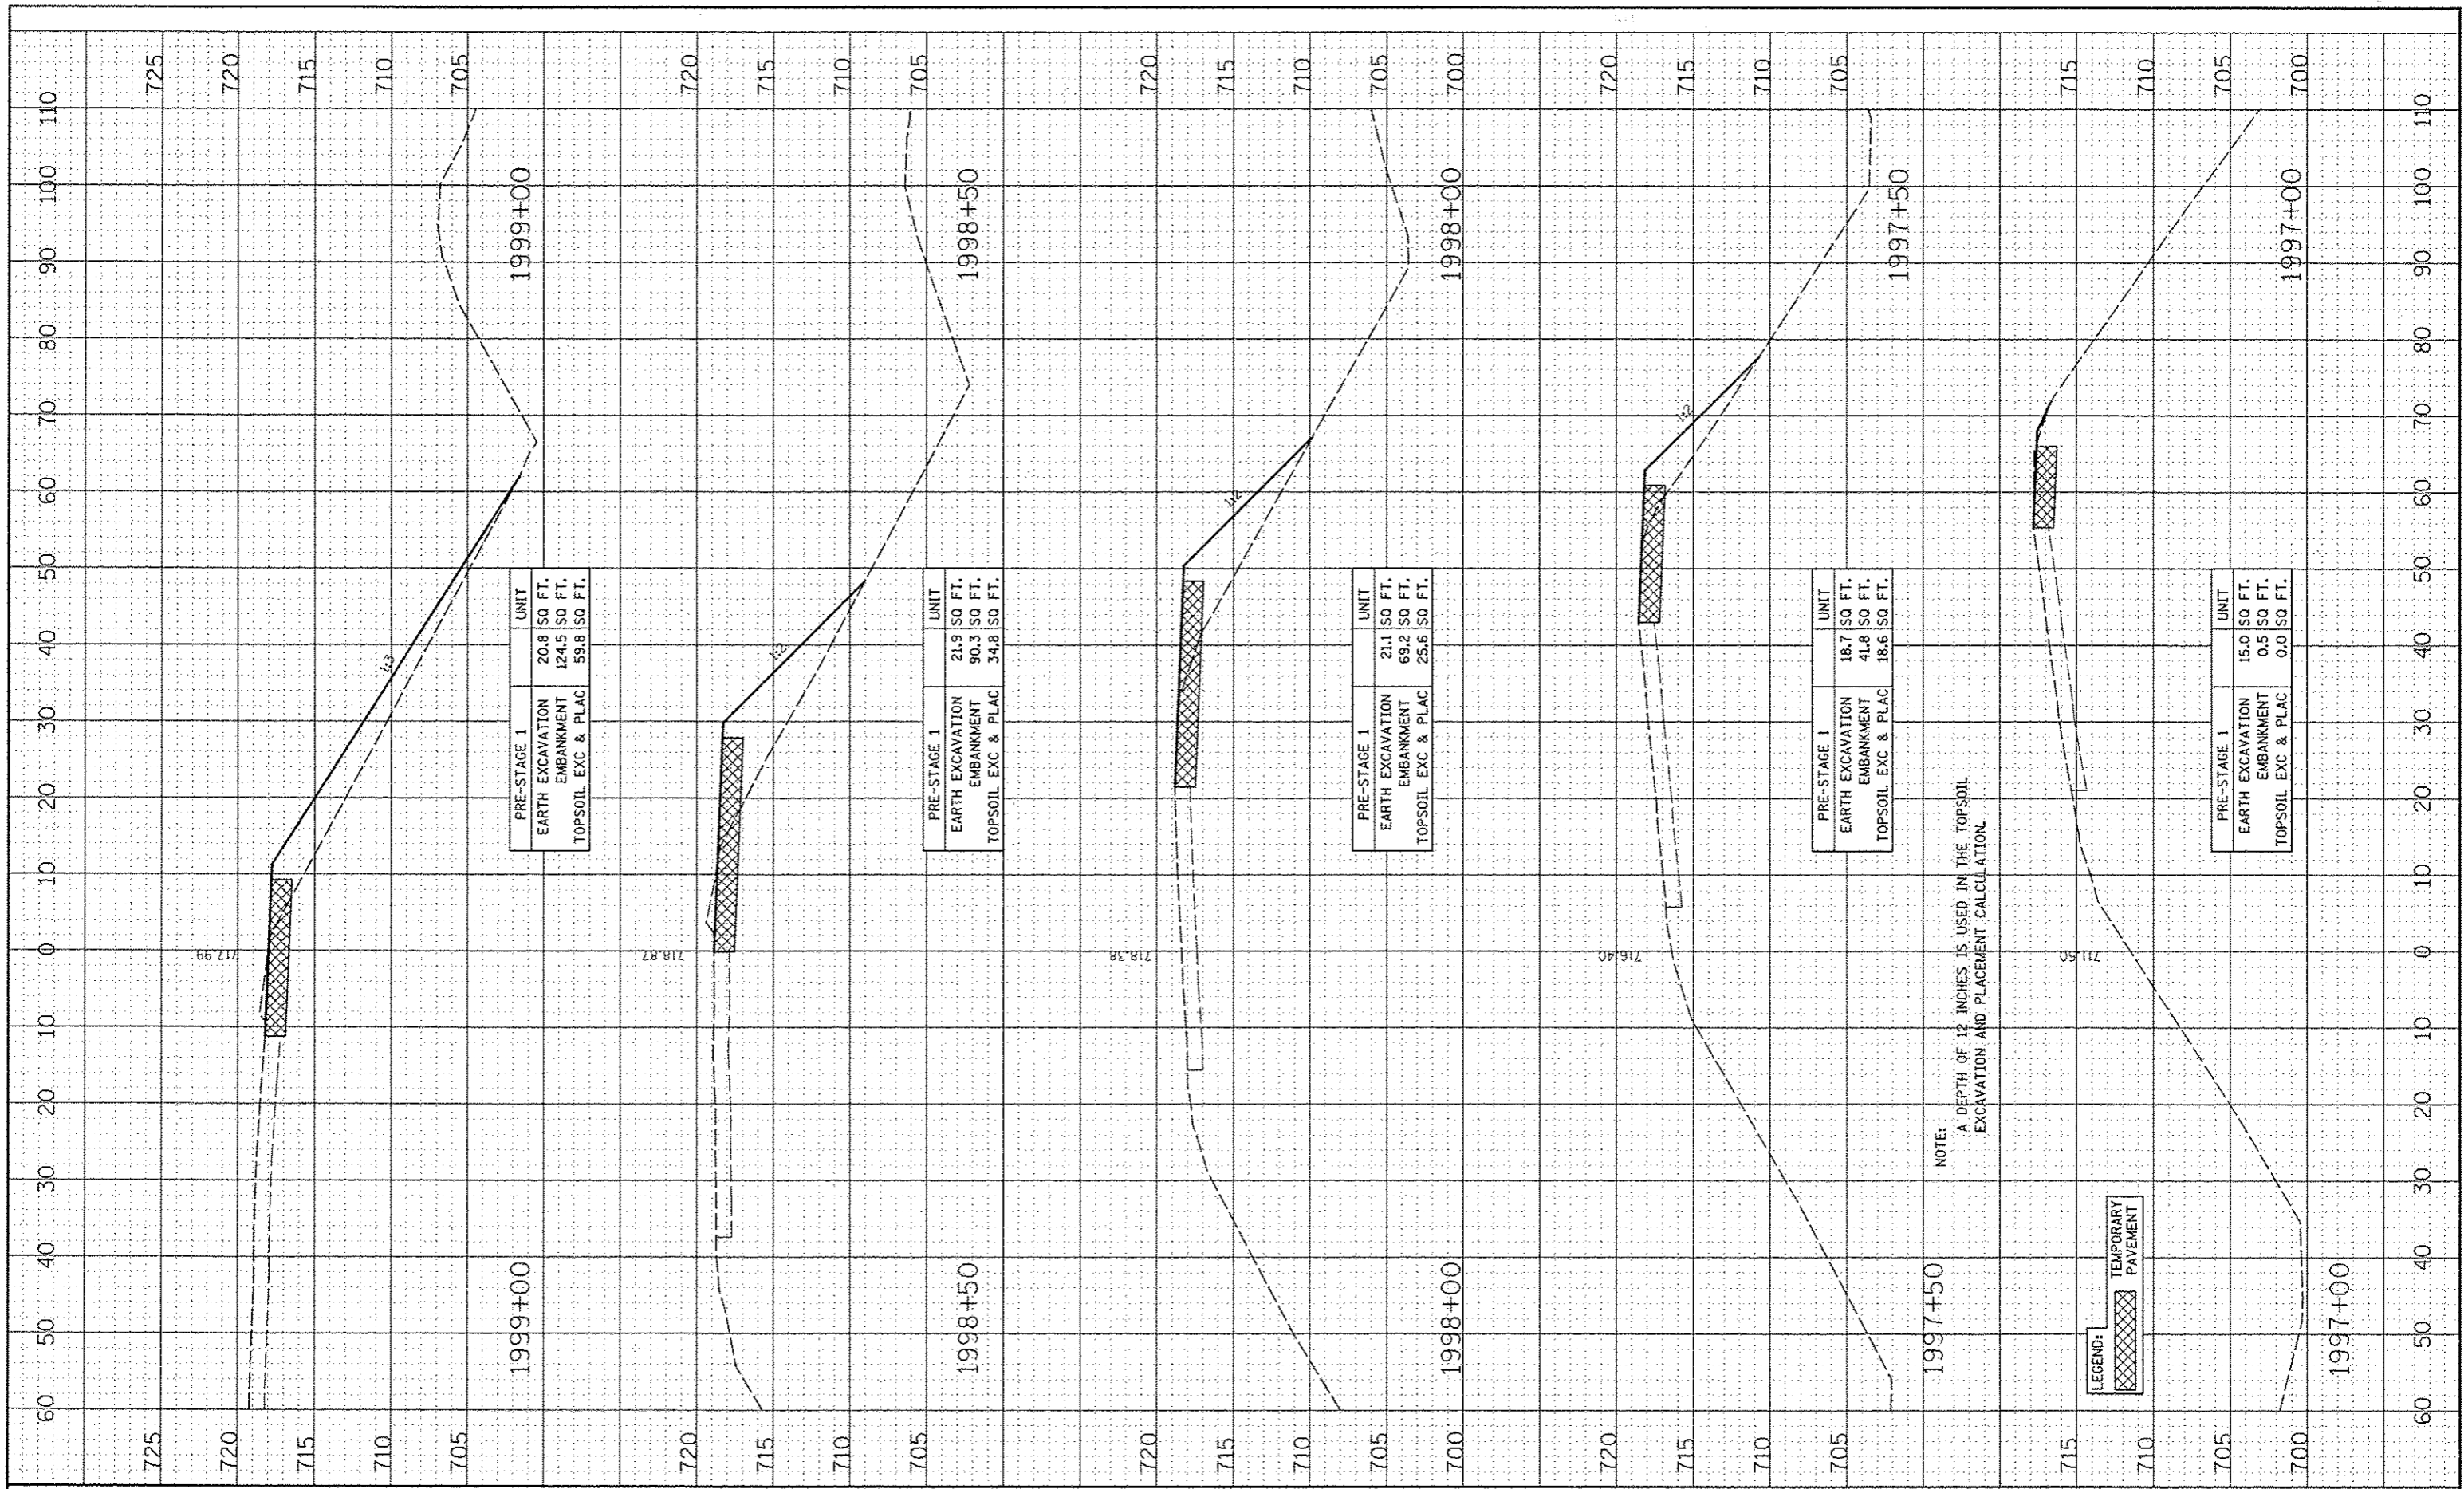

FILE NAME	
PROJECT	
DATE	
BY	
REVISION	
NO.	

USER NAME	USER1
DESIGNED	RTA
DRAWN	KES
CHECKED	PJO
DATE	10/15/2012

REVISION	
REVISION	
REVISION	
REVISION	

**STATE OF ILLINOIS
DEPARTMENT OF TRANSPORTATION**

CROSS SECTIONS RAMP D - PRE-STAGE	
SCALE:	SHEET NO. 5 OF 5 SHEETS STA. 1997+00 TO STA. 1999+00

F.A.P. RTE.	SECTION	COUNTY	TOTAL SHEETS	SHEET NO.
338	(112 & 113) WRS-5	DUPAGE	963	864
CONTRACT NO. 60131			ILLINOIS FED. AID PROJECT	