


DATE	
BY	
DESIGNED	
DRAWN	
CHECKED	
DATE	
PROJECT	
NO.	

DATE	
BY	
DESIGNED	
DRAWN	
CHECKED	
DATE	
PROJECT	
NO.	

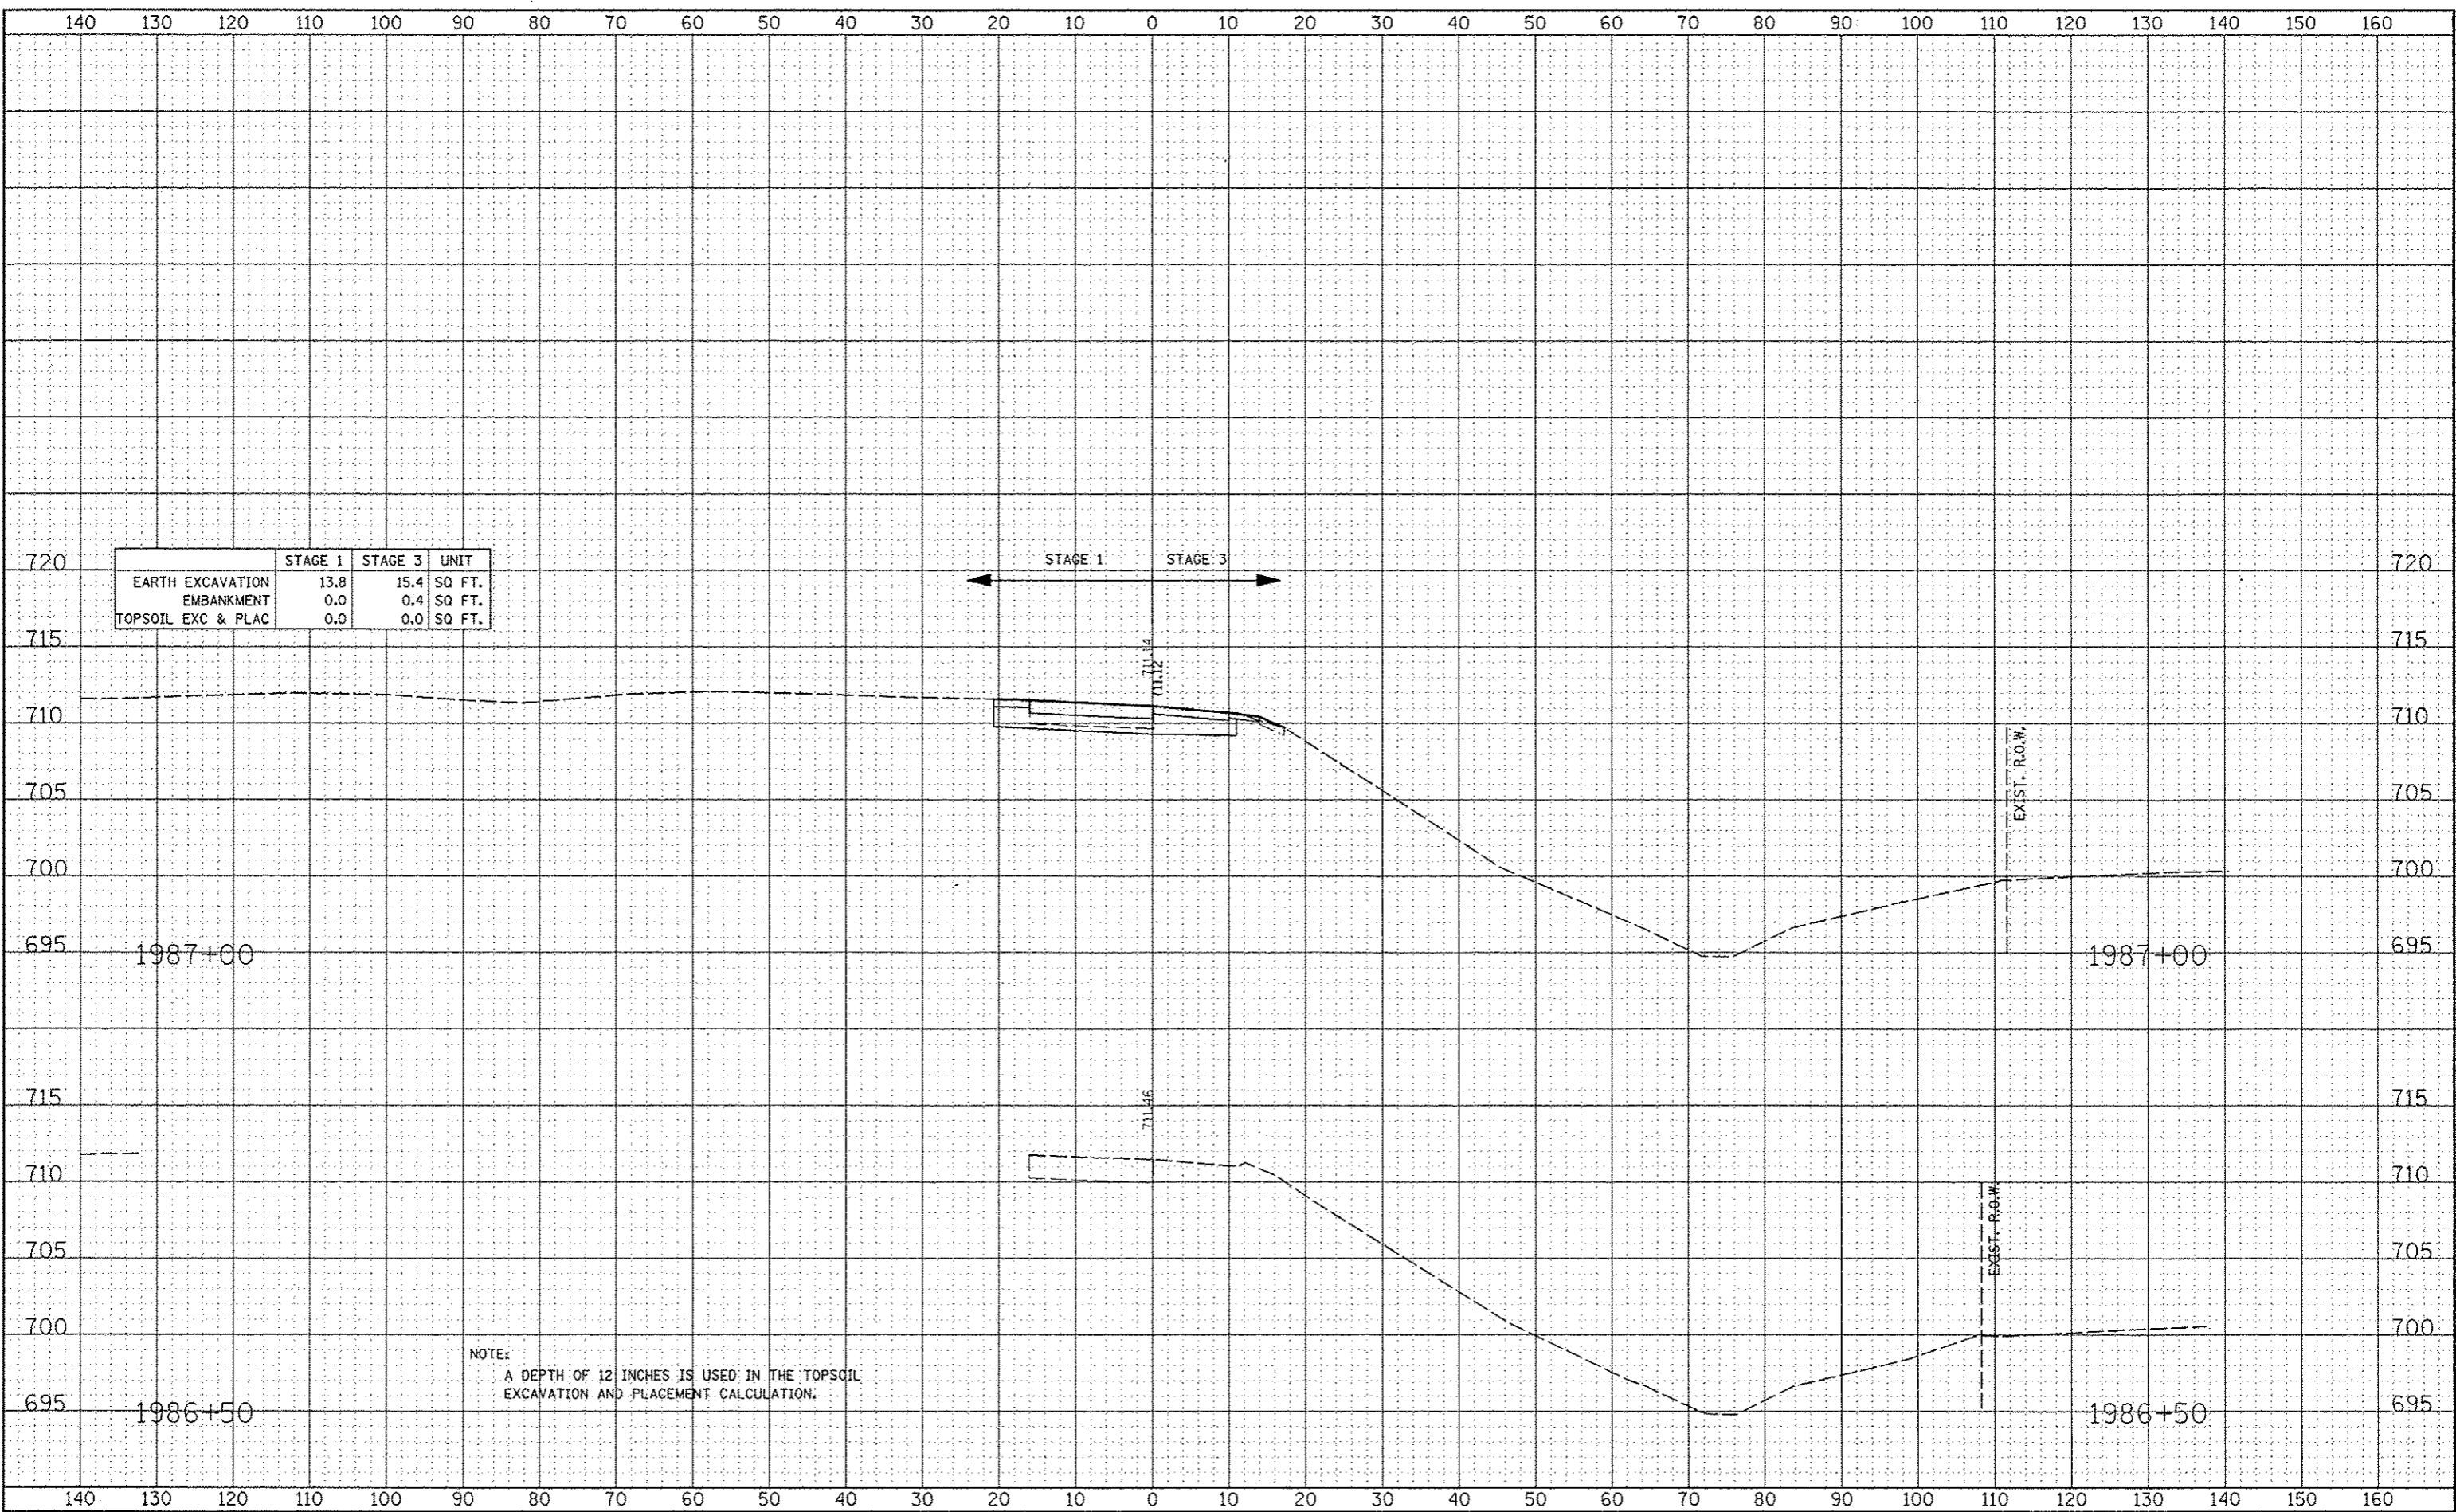

	STAGE 1	STAGE 3	UNIT
EARTH EXCAVATION	13.8	15.4	SQ. FT.
EMBANKMENT	0.0	0.4	SQ. FT.
TOPSOIL EXC & PLAC	0.0	0.0	SQ. FT.

NOTE:
A DEPTH OF 12 INCHES IS USED IN THE TOPSOIL EXCAVATION AND PLACEMENT CALCULATION.