


DATE	
BY	
CHECKED	
DESIGNED	
SCALE	
PROJECT	
NO.	

DATE	
BY	
CHECKED	
DESIGNED	
SCALE	
PROJECT	
NO.	

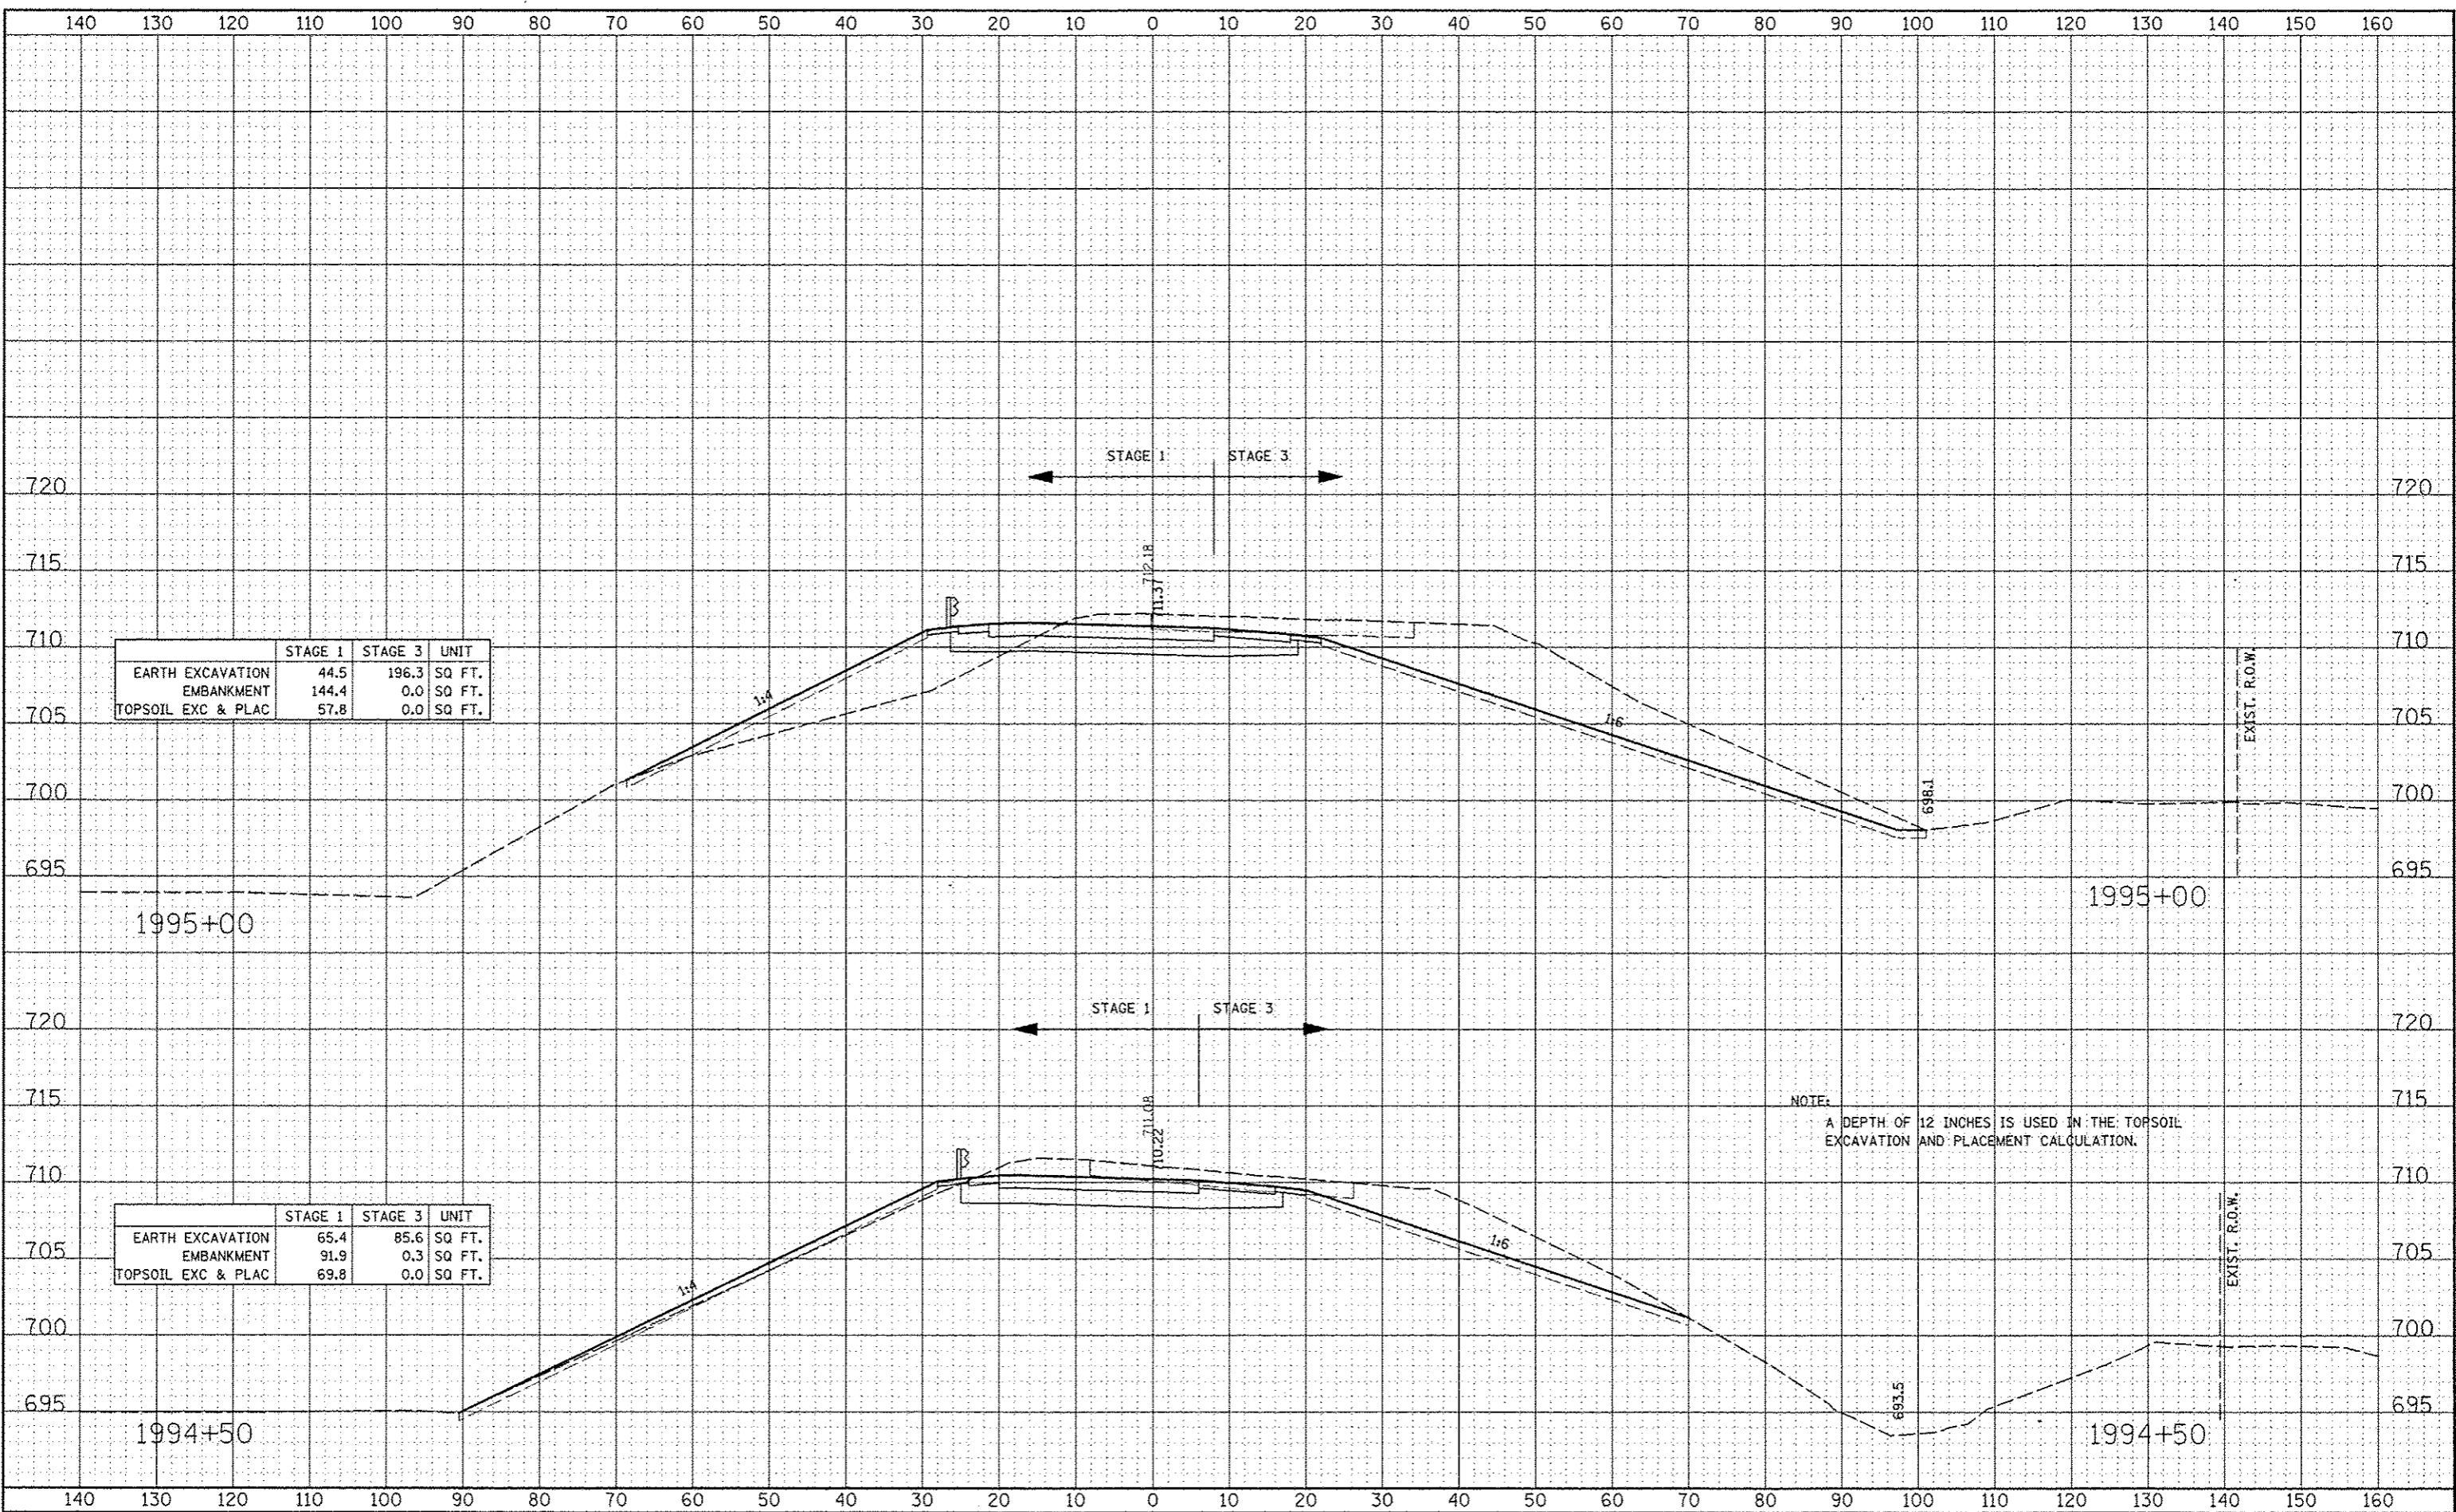

	STAGE 1	STAGE 3	UNIT
EARTH EXCAVATION	44.5	196.3	SQ FT.
EMBANKMENT	144.4	0.0	SQ FT.
TOPSOIL EXC & PLAC	57.8	0.0	SQ FT.

	STAGE 1	STAGE 3	UNIT
EARTH EXCAVATION	65.4	85.6	SQ FT.
EMBANKMENT	91.9	0.3	SQ FT.
TOPSOIL EXC & PLAC	69.8	0.0	SQ FT.

NOTE:  
A DEPTH OF 12 INCHES IS USED IN THE TOPSOIL EXCAVATION AND PLACEMENT CALCULATION.