


FILE NAME	DATE
SHEET NO.	
DESIGNED	
DRAWN	
CHECKED	
DATE	

DESIGNED	DATE
DRAWN	
CHECKED	
DATE	

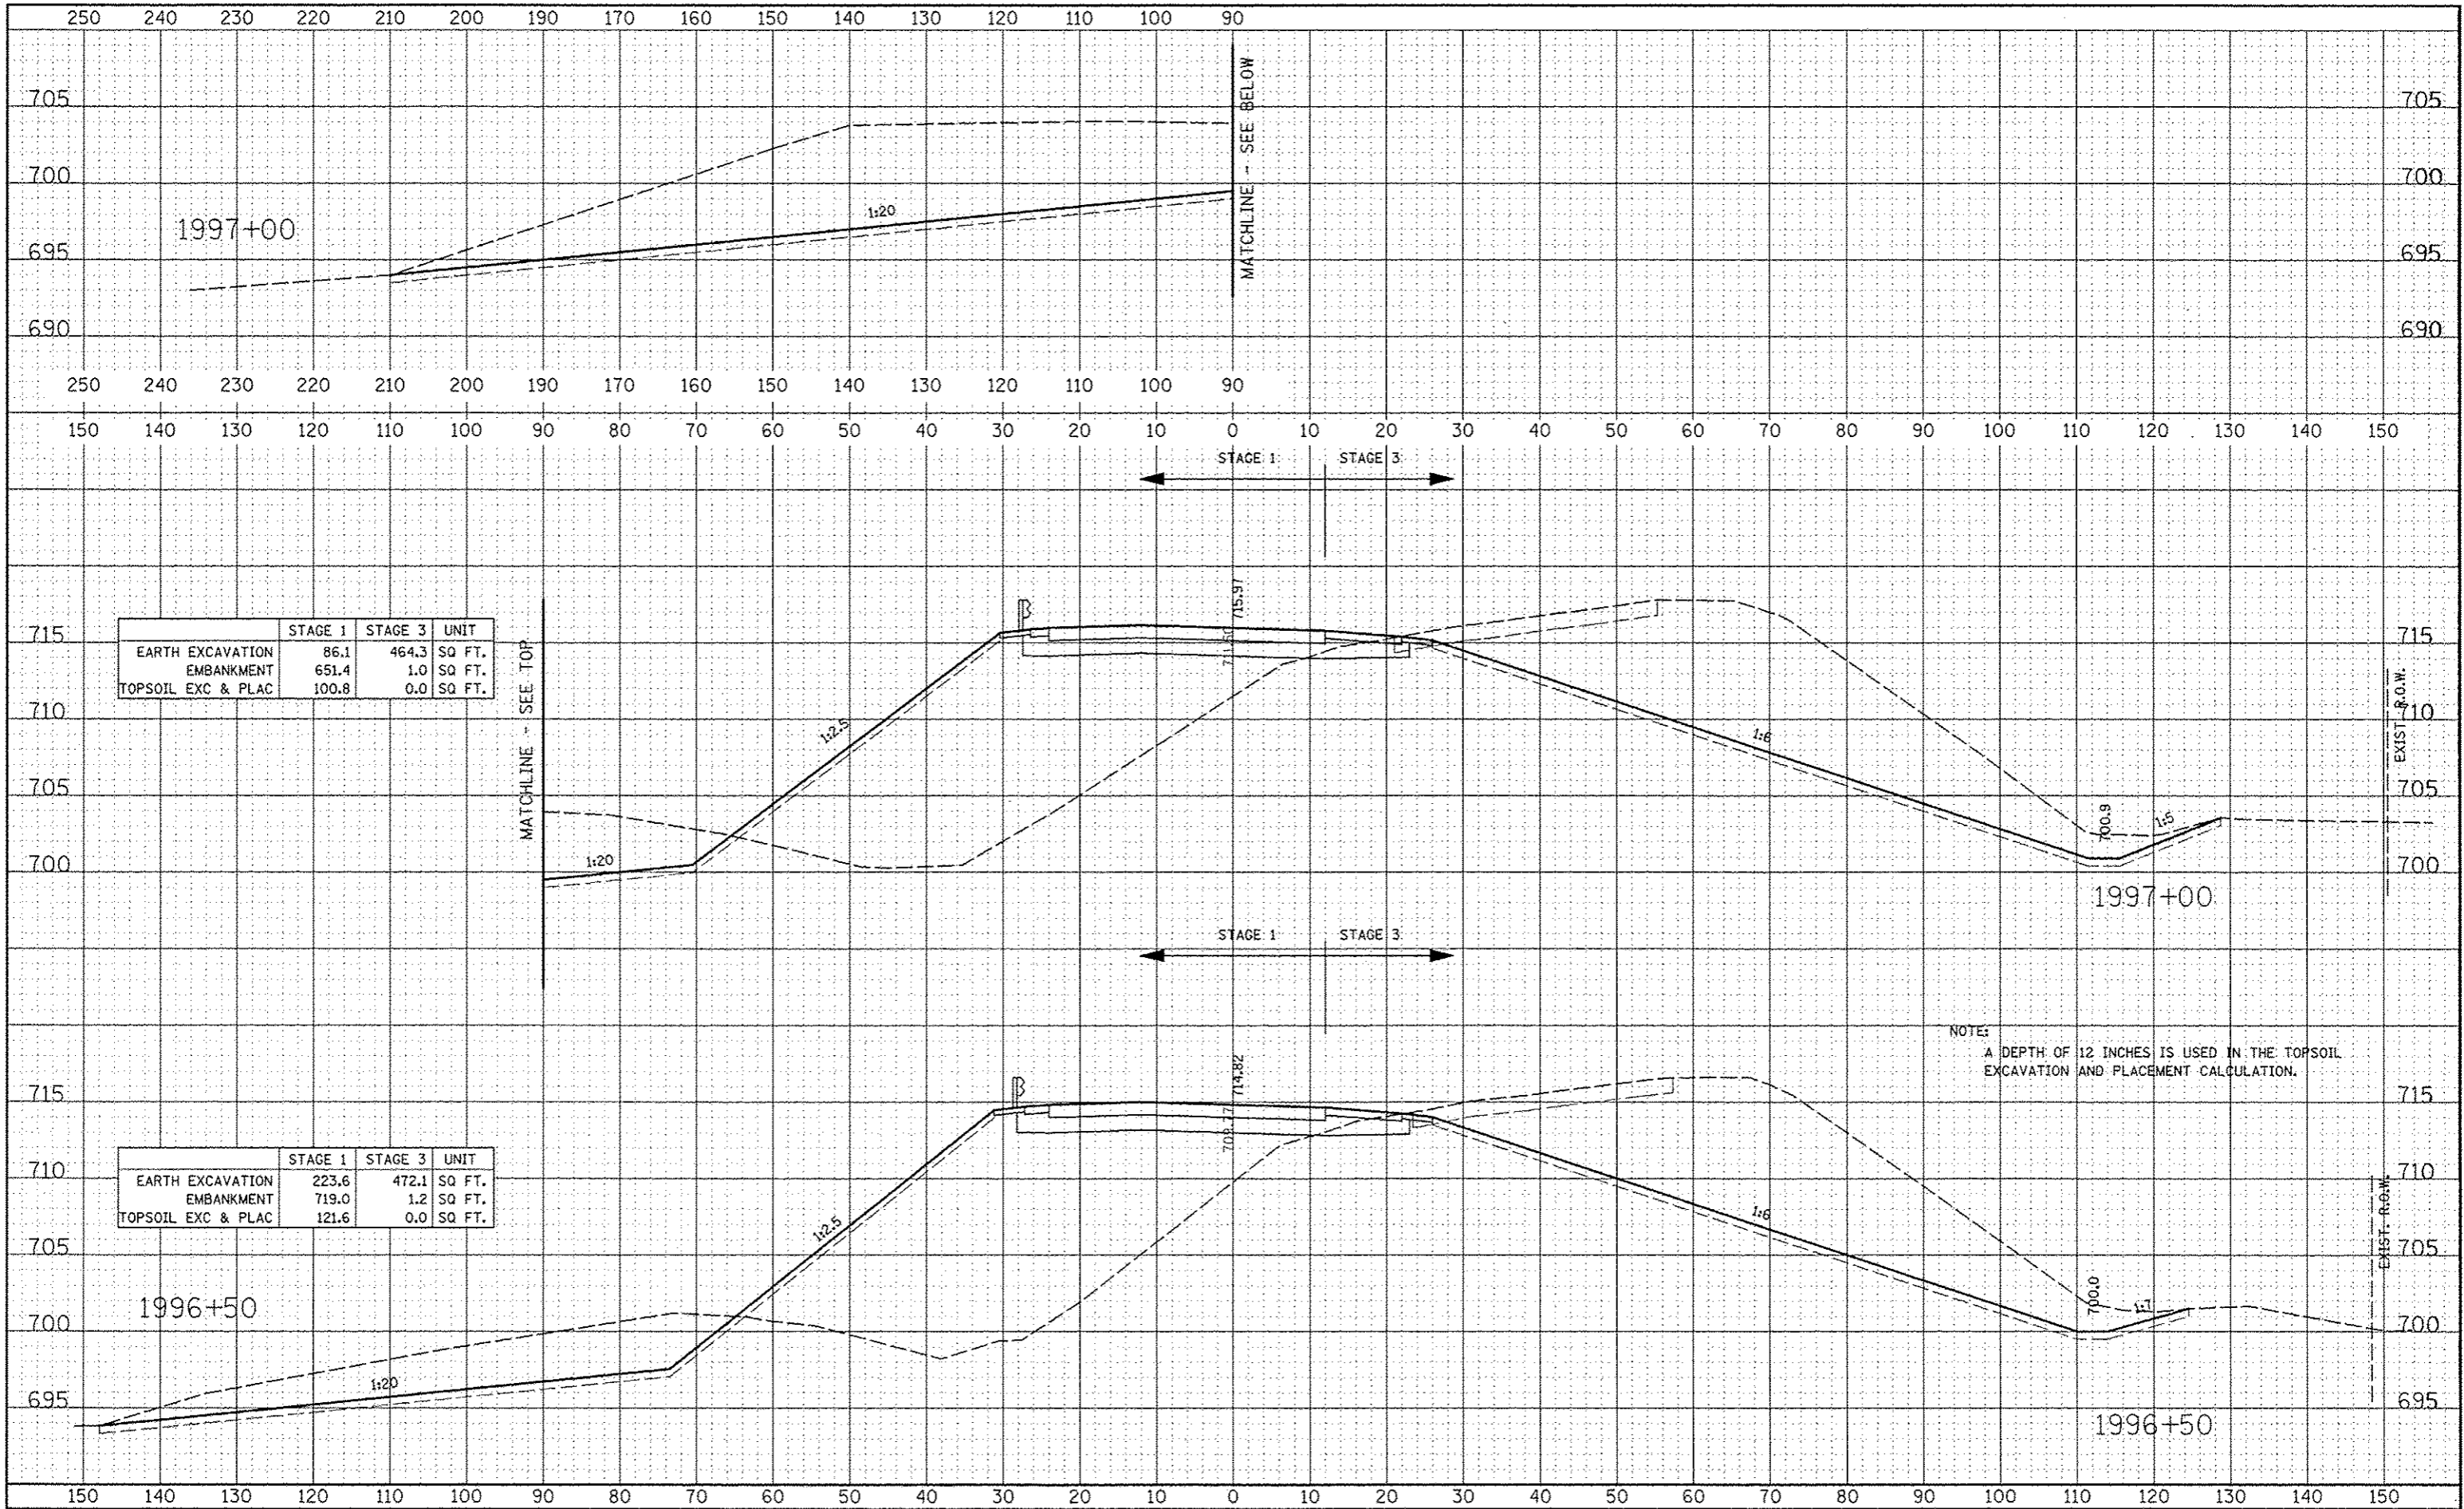

	STAGE 1	STAGE 3	UNIT
EARTH EXCAVATION	86.1	464.3	SQ. FT.
EMBANKMENT	651.4	1.0	SQ. FT.
TOPSOIL EXC & PLAC	100.8	0.0	SQ. FT.

	STAGE 1	STAGE 3	UNIT
EARTH EXCAVATION	223.6	472.1	SQ. FT.
EMBANKMENT	719.0	1.2	SQ. FT.
TOPSOIL EXC & PLAC	121.6	0.0	SQ. FT.

NOTE:
A DEPTH OF 12 INCHES IS USED IN THE TOPSOIL EXCAVATION AND PLACEMENT CALCULATION.