



PLAN	SURVEYED	BY	DATE
	PLOTTED		
	GRADES CHECKED		
	STRUCTURE NOTATIONS CHECKED		
	NOTE BOOK NO.		
	CARD FILE NAME		

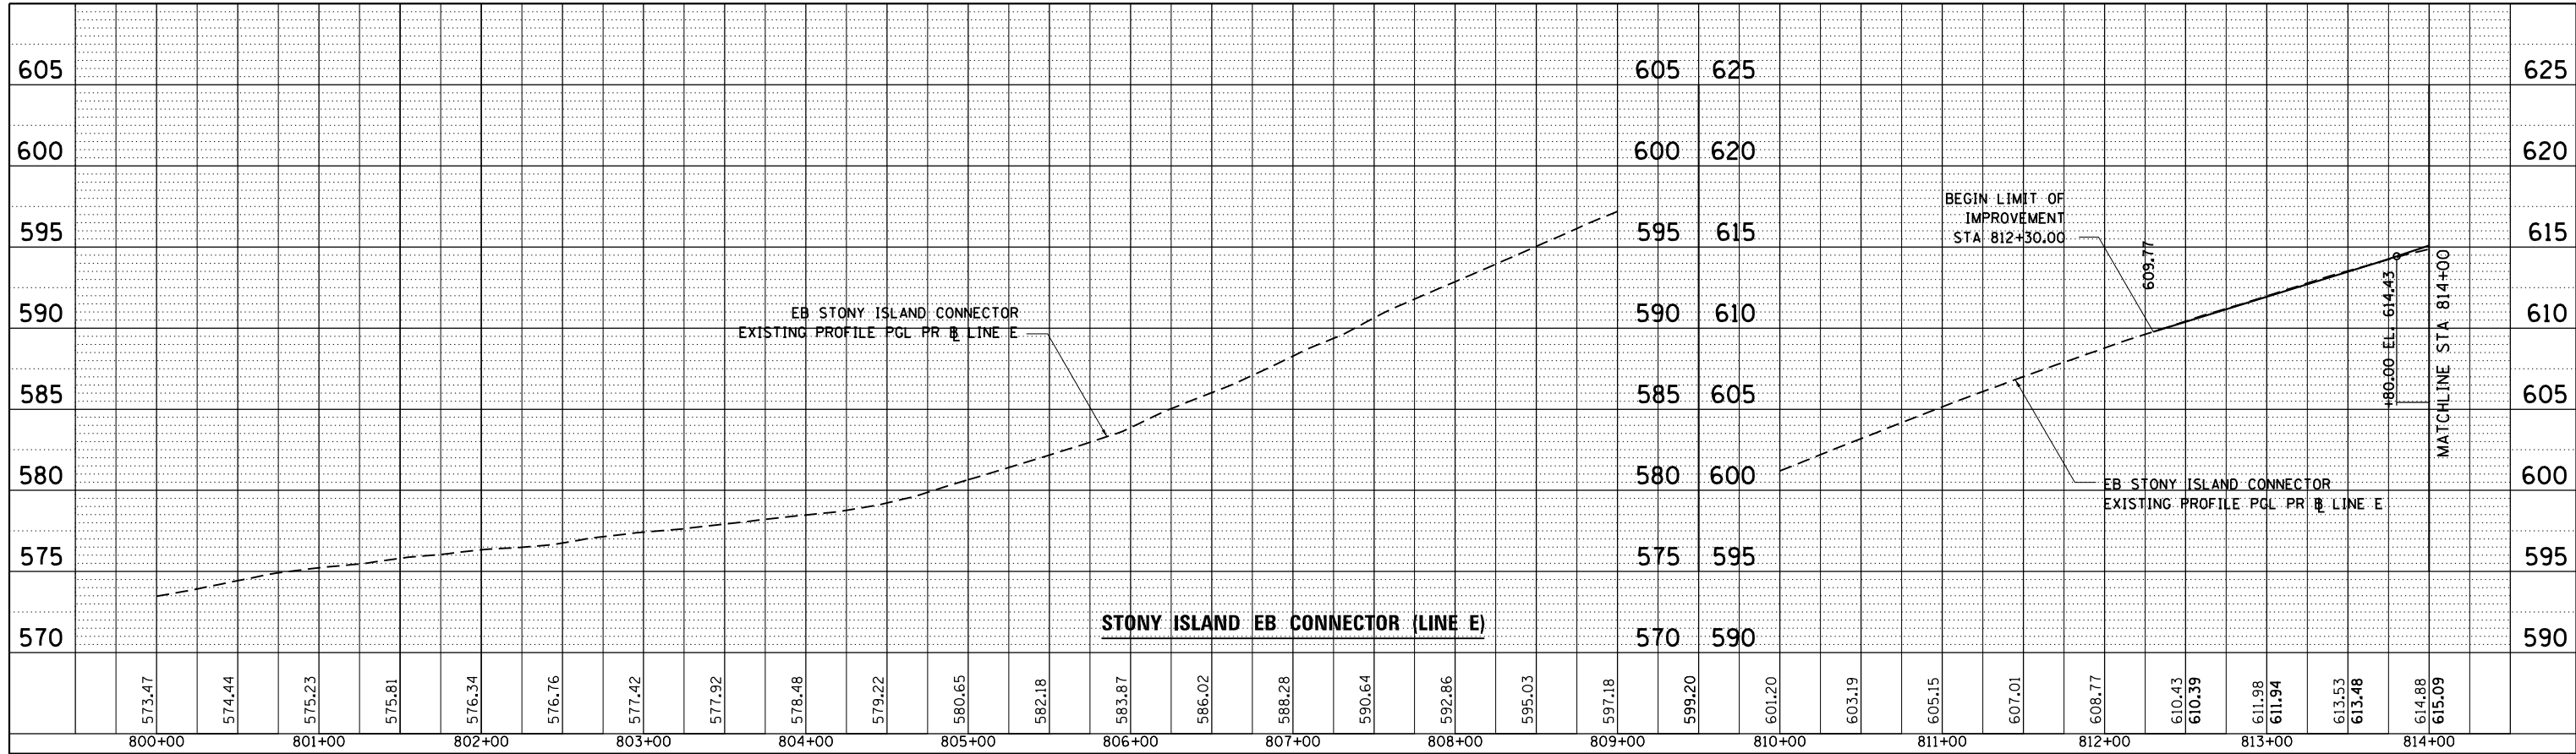

PROFILE	SURVEYED	BY	DATE
	PLOTTED		
	GRADES CHECKED		
	STRUCTURE NOTATIONS CHECKED		
	NOTE BOOK NO.		
	CARD FILE NAME		

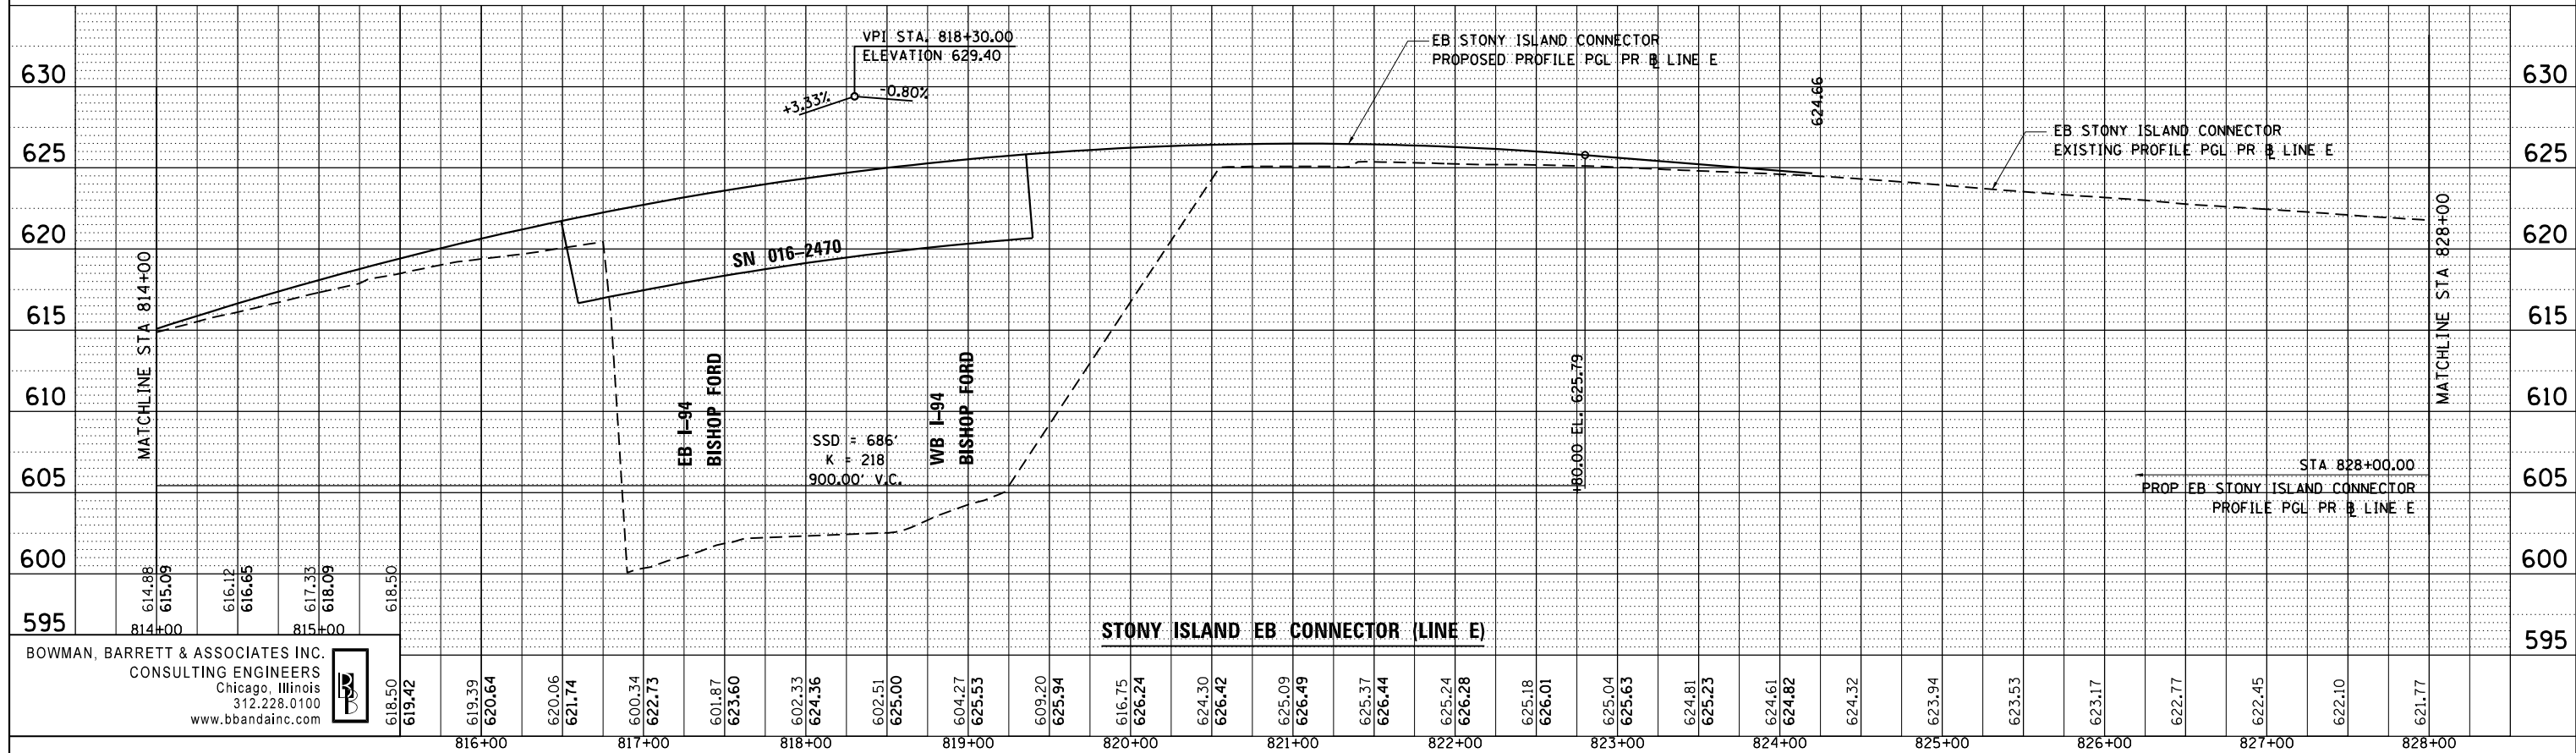

BOWMAN, BARRETT & ASSOCIATES INC.
CONSULTING ENGINEERS
Chicago, Illinois
312.228.0100
www.bbainc.com



FILE NAME =	USER NAME = default	DESIGNED -	REVISED -
FILEL		DRAWN - RA	REVISED -
		CHECKED - BK	REVISED -
		DATE - 03/29/2013	REVISED -

STATE OF ILLINOIS
DEPARTMENT OF TRANSPORTATION

I-94 AT STONY ISLAND	
STONY ISLAND EB CONNECTOR (LINE E) PROFILE	
SCALE: H ₁ "=50'	SHEET NO. 1 OF 11 SHEETS
V ₁ "=2'	STA. TO STA.

F.A.I. RTE.	SECTION	COUNTY	TOTAL SHEETS	SHEET NO.
94	2012-059-BR	COOK	631	73
				CONTRACT NO. 60J12
ILLINOIS FED. AID PROJECT				