



PLAN	SURVEYED	BY	DATE
	PLOTTED		
	GRADES CHECKED		
	ALIGNMENT CHECKED		
	STRUCTURE NOTATIONS CHECKED		
	NO. _____		
	CARD FILE NAME		

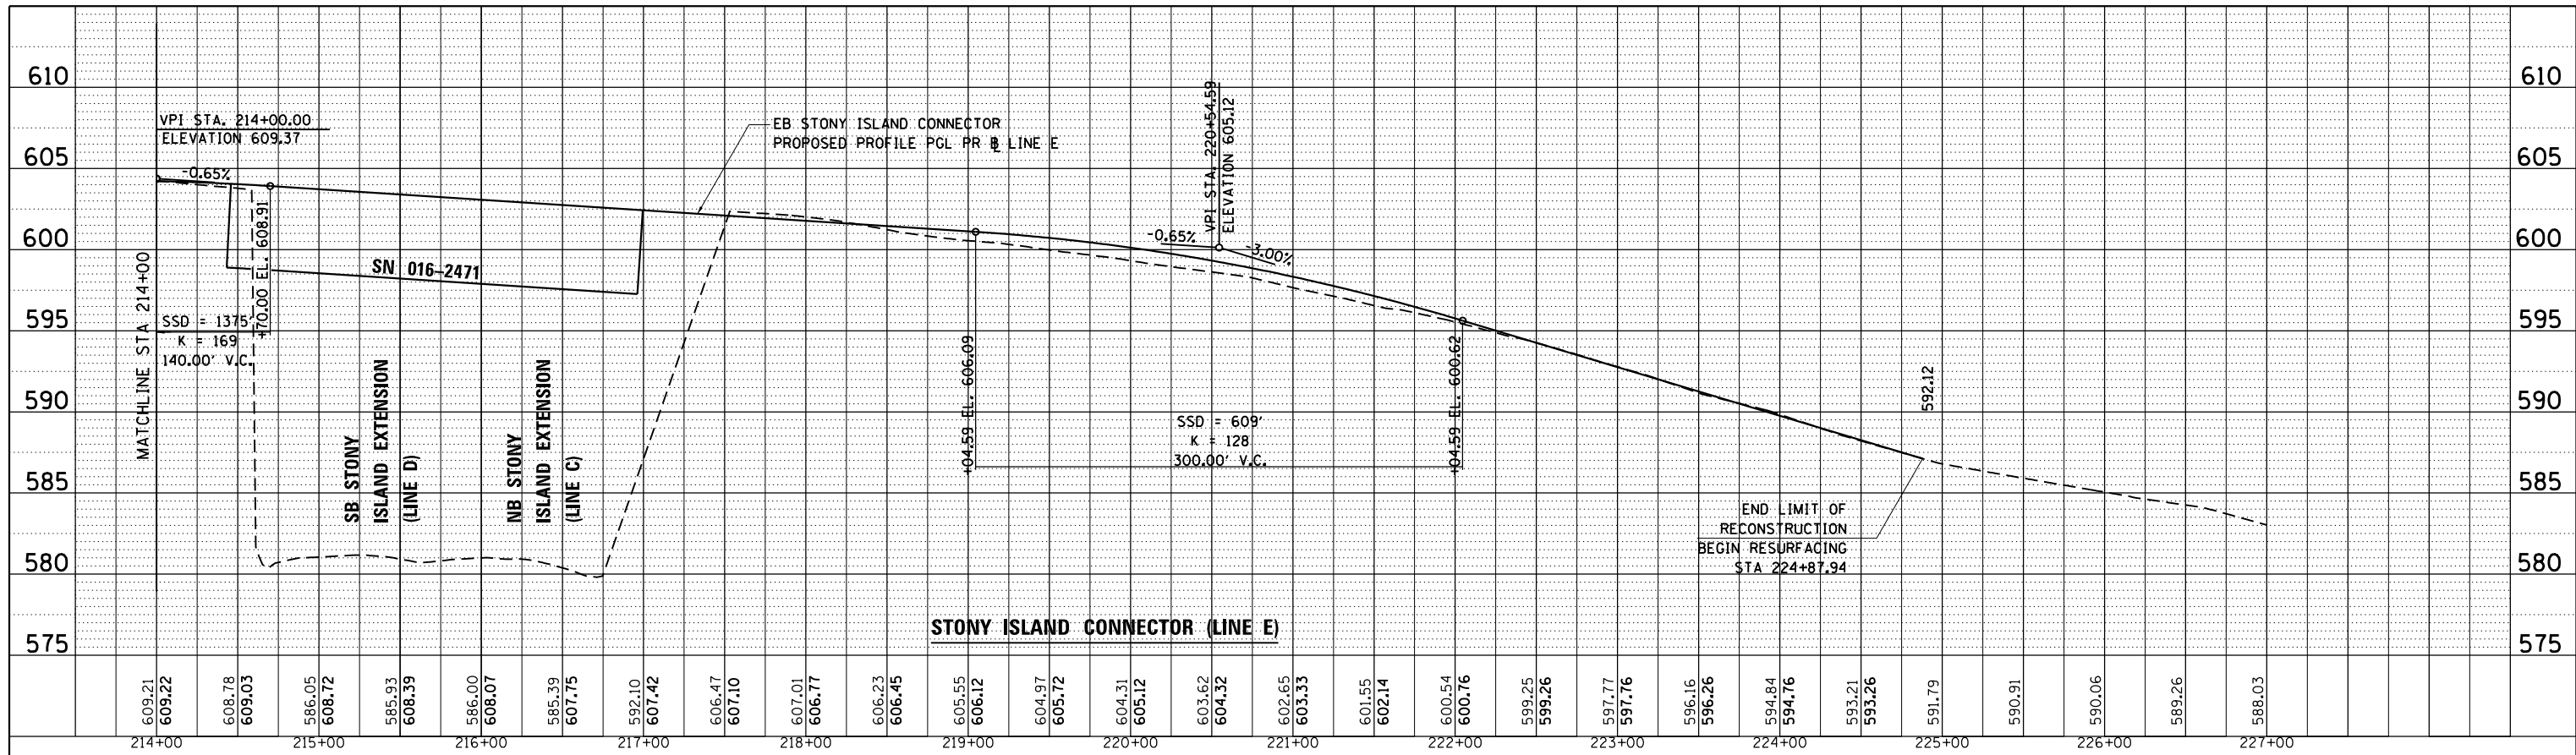

PROFILE	SURVEYED	BY	DATE
	PLOTTED		
	GRADES CHECKED		
	ALIGNMENT CHECKED		
	STRUCTURE NOTATIONS CHECKED		
	NO. _____		

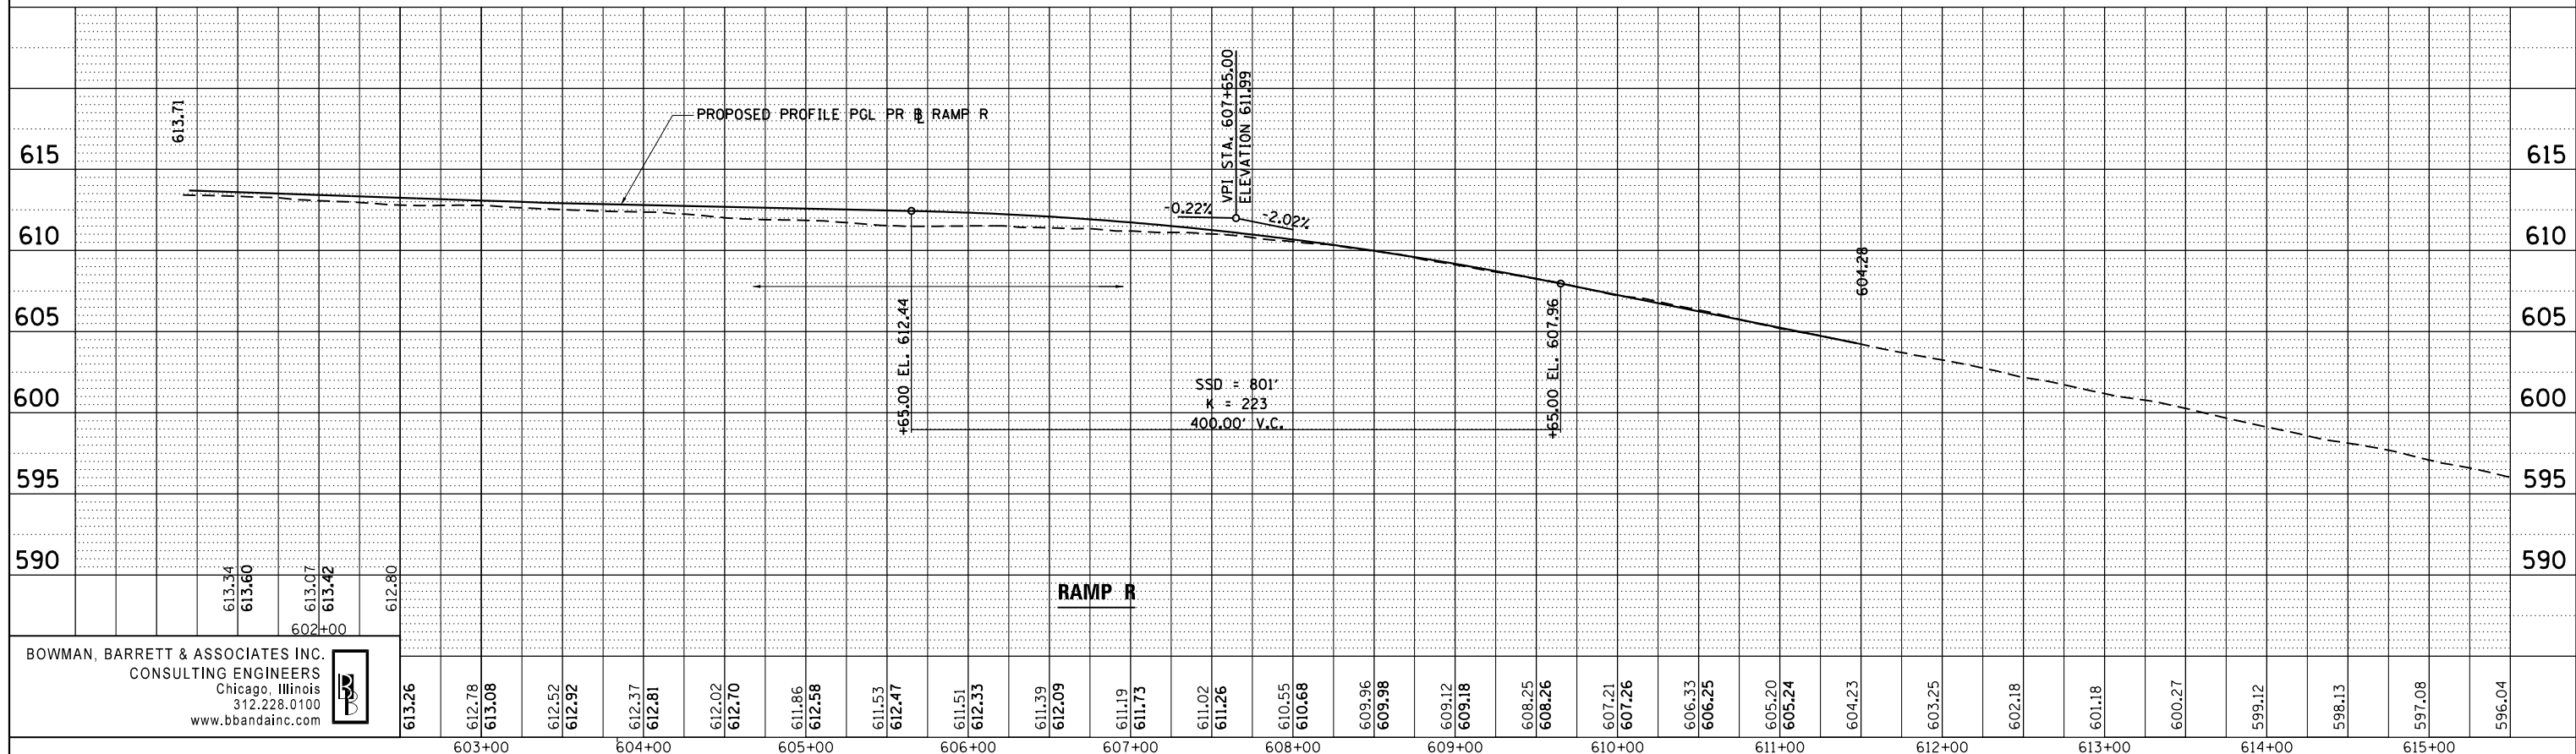

BOWMAN, BARRETT & ASSOCIATES INC.
CONSULTING ENGINEERS
Chicago, Illinois
312.228.0100
www.bbainc.com

FILE NAME =	USER NAME = default	DESIGNED -	REVISED -	STATE OF ILLINOIS DEPARTMENT OF TRANSPORTATION		I-94 AT STONY ISLAND STONY ISLAND CONNECTOR (LINE E) AND RAMP R PROFILES		F.A.I. RTE. 94	SECTION 2012-059-BR	COUNTY COOK	TOTAL SHEETS 631	SHEET NO. 75
FILEL	PLOT SCALE = *SCALE*	CHECKED - BK	REVISED -					CONTRACT NO. 60J12				
	PLOT DATE = 3/29/2013	DATE - 03/29/2013	REVISED -					ILLINOIS FED. AID PROJECT				
								SCALE: H ₁ "=50'	SHEET NO. 3 OF 11 SHEETS	STA. TO STA.		