



PLAN	SURVEYED	BY	DATE
	PLOTTED		
	GRADES CHECKED		
	ALIGNMENT CHECKED		
	STRUCTURE NOTATIONS CHECKED		
	NO. _____		
	CARD FILE NAME		

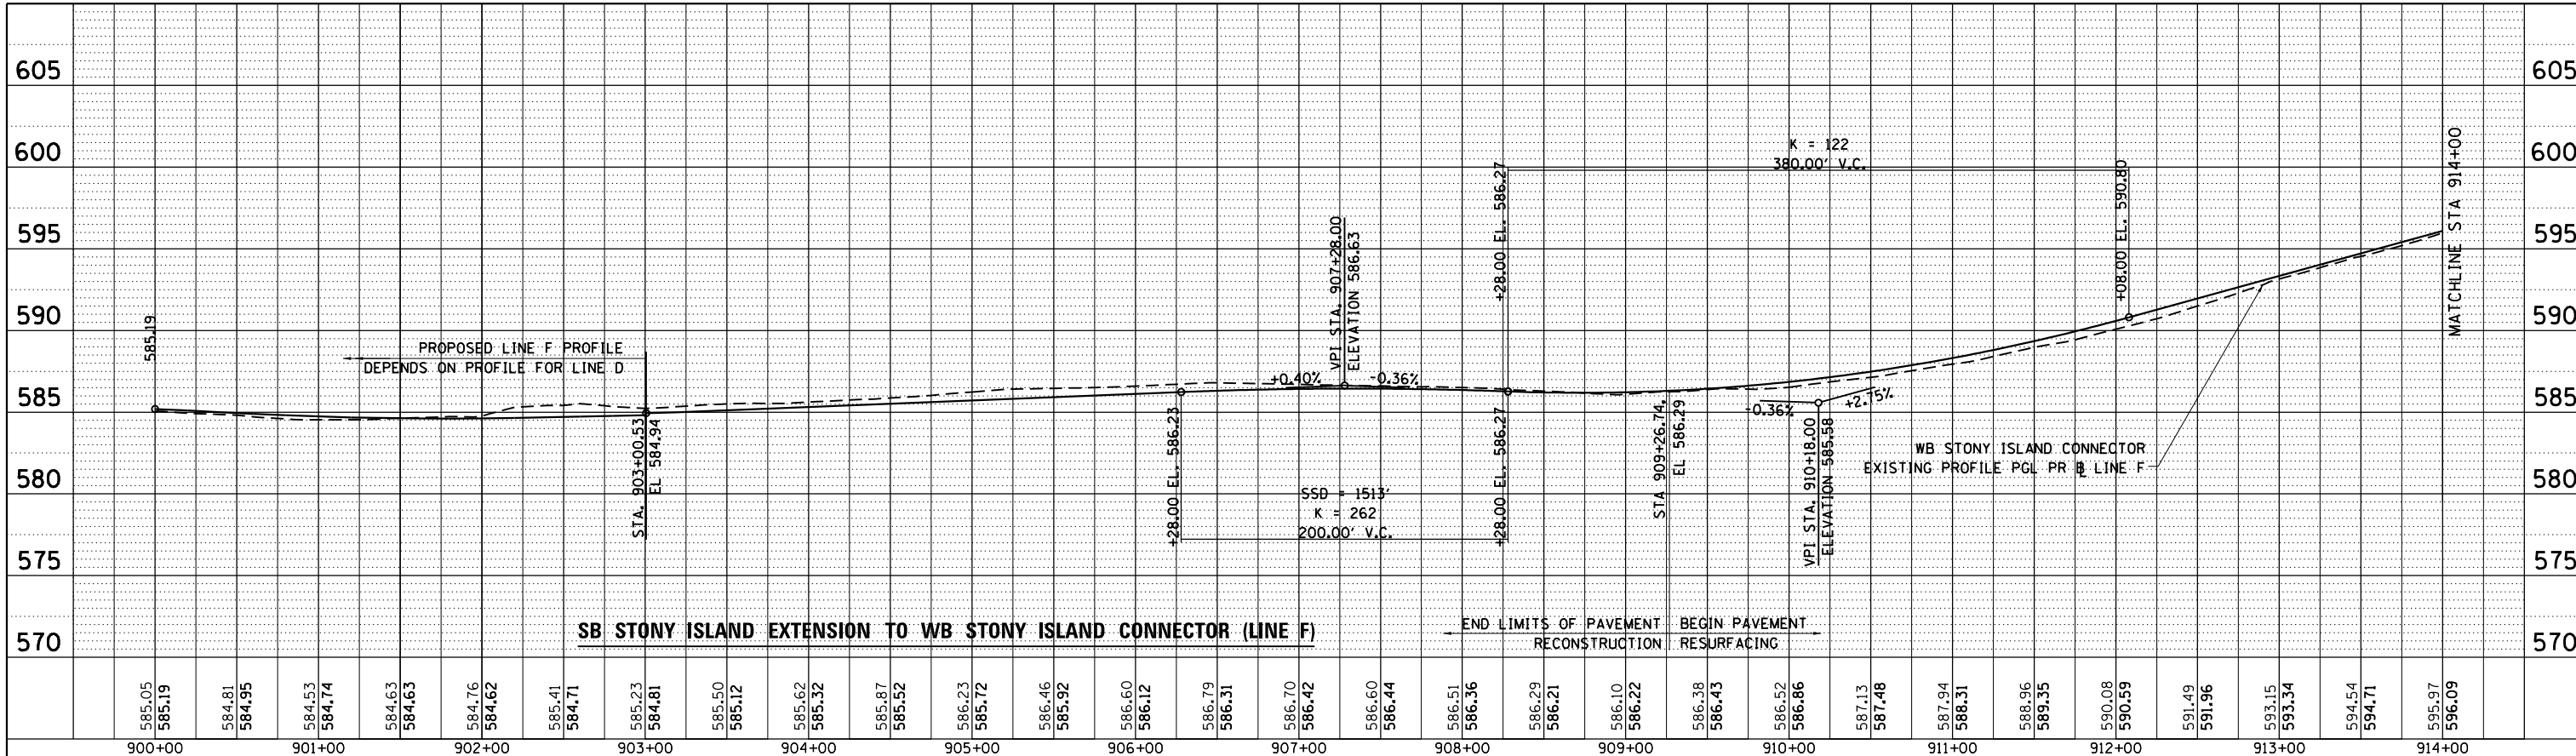

PROFILE	SURVEYED	BY	DATE
	PLOTTED		
	GRADES CHECKED		
	ALIGNMENT CHECKED		
	STRUCTURE NOTATIONS CHECKED		
	NO. _____		
	CARD FILE NAME		

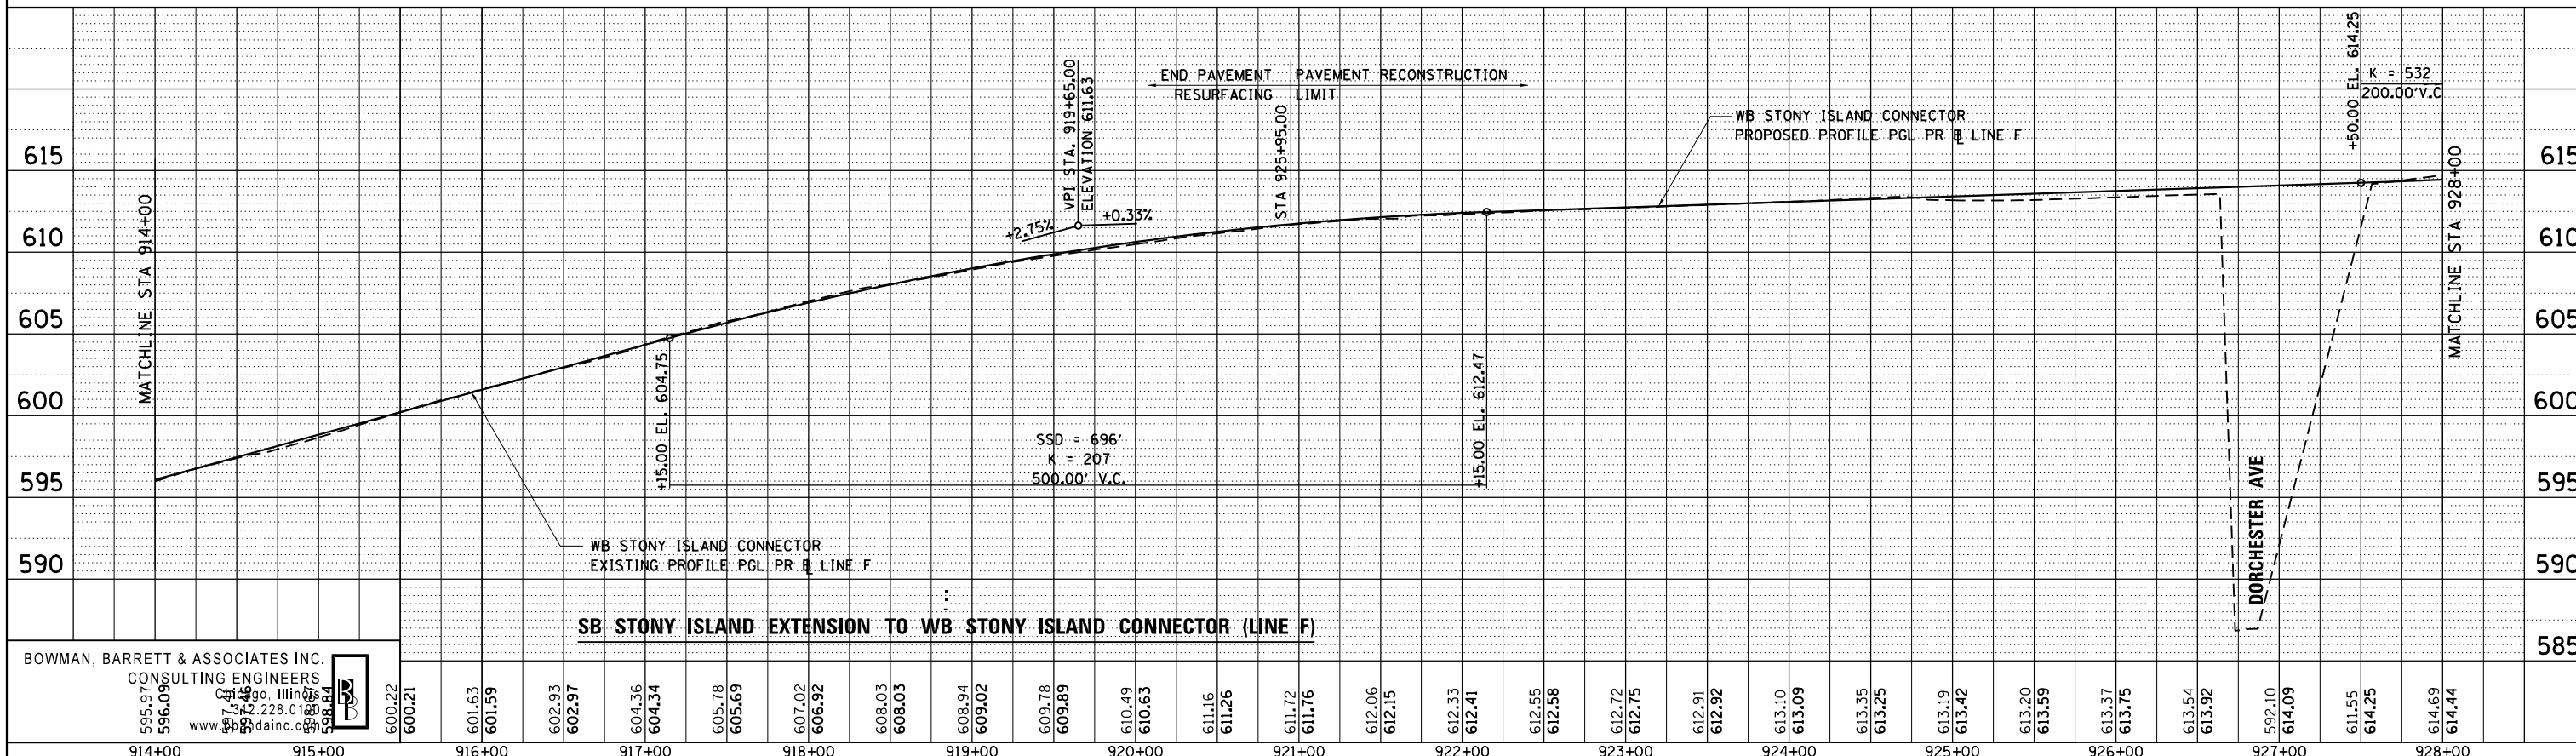

BOWMAN, BARRETT & ASSOCIATES INC.
CONSULTING ENGINEERS
Chicago, Illinois
700 N. LaSalle St., 22nd Floor
Chicago, IL 60610
www.bba-inc.com
(312) 467-5300

FILE NAME =	USER NAME = default	DESIGNED -	REVISED -	STATE OF ILLINOIS DEPARTMENT OF TRANSPORTATION	I-94 AT STONY ISLAND STONY ISLAND CONNECTOR (LINE F)	F.A.I. RTE. 94	SECTION 2012-059-BR	COUNTY COOK	TOTAL SHEETS 631	SHEET NO. 77		
FILEL	PLOT SCALE = *SCALE*	DRAWN - RA	REVISED -			SCALE: H ₁ "=50'	SHEET NO. 5 OF 11 SHEETS	STA.	TO STA.	CONTRACT NO. 60J12		
	PLOT DATE = 3/29/2013	CHECKED - BK	REVISED -							ILLINOIS FED. AID PROJECT		
		DATE - 03/29/2013	REVISED -									