


PLAN	SURVEYED	BY	DATE
	PLOTTED		
	NOTE BOOK		
	NO.		
	CARD FILE NAME		

PROFILE	SURVEYED	BY	DATE
	PLOTTED		
	GRADES CHECKED		
	STRUCTURE		
	NOTATIONS CHECKED		
	NO.		

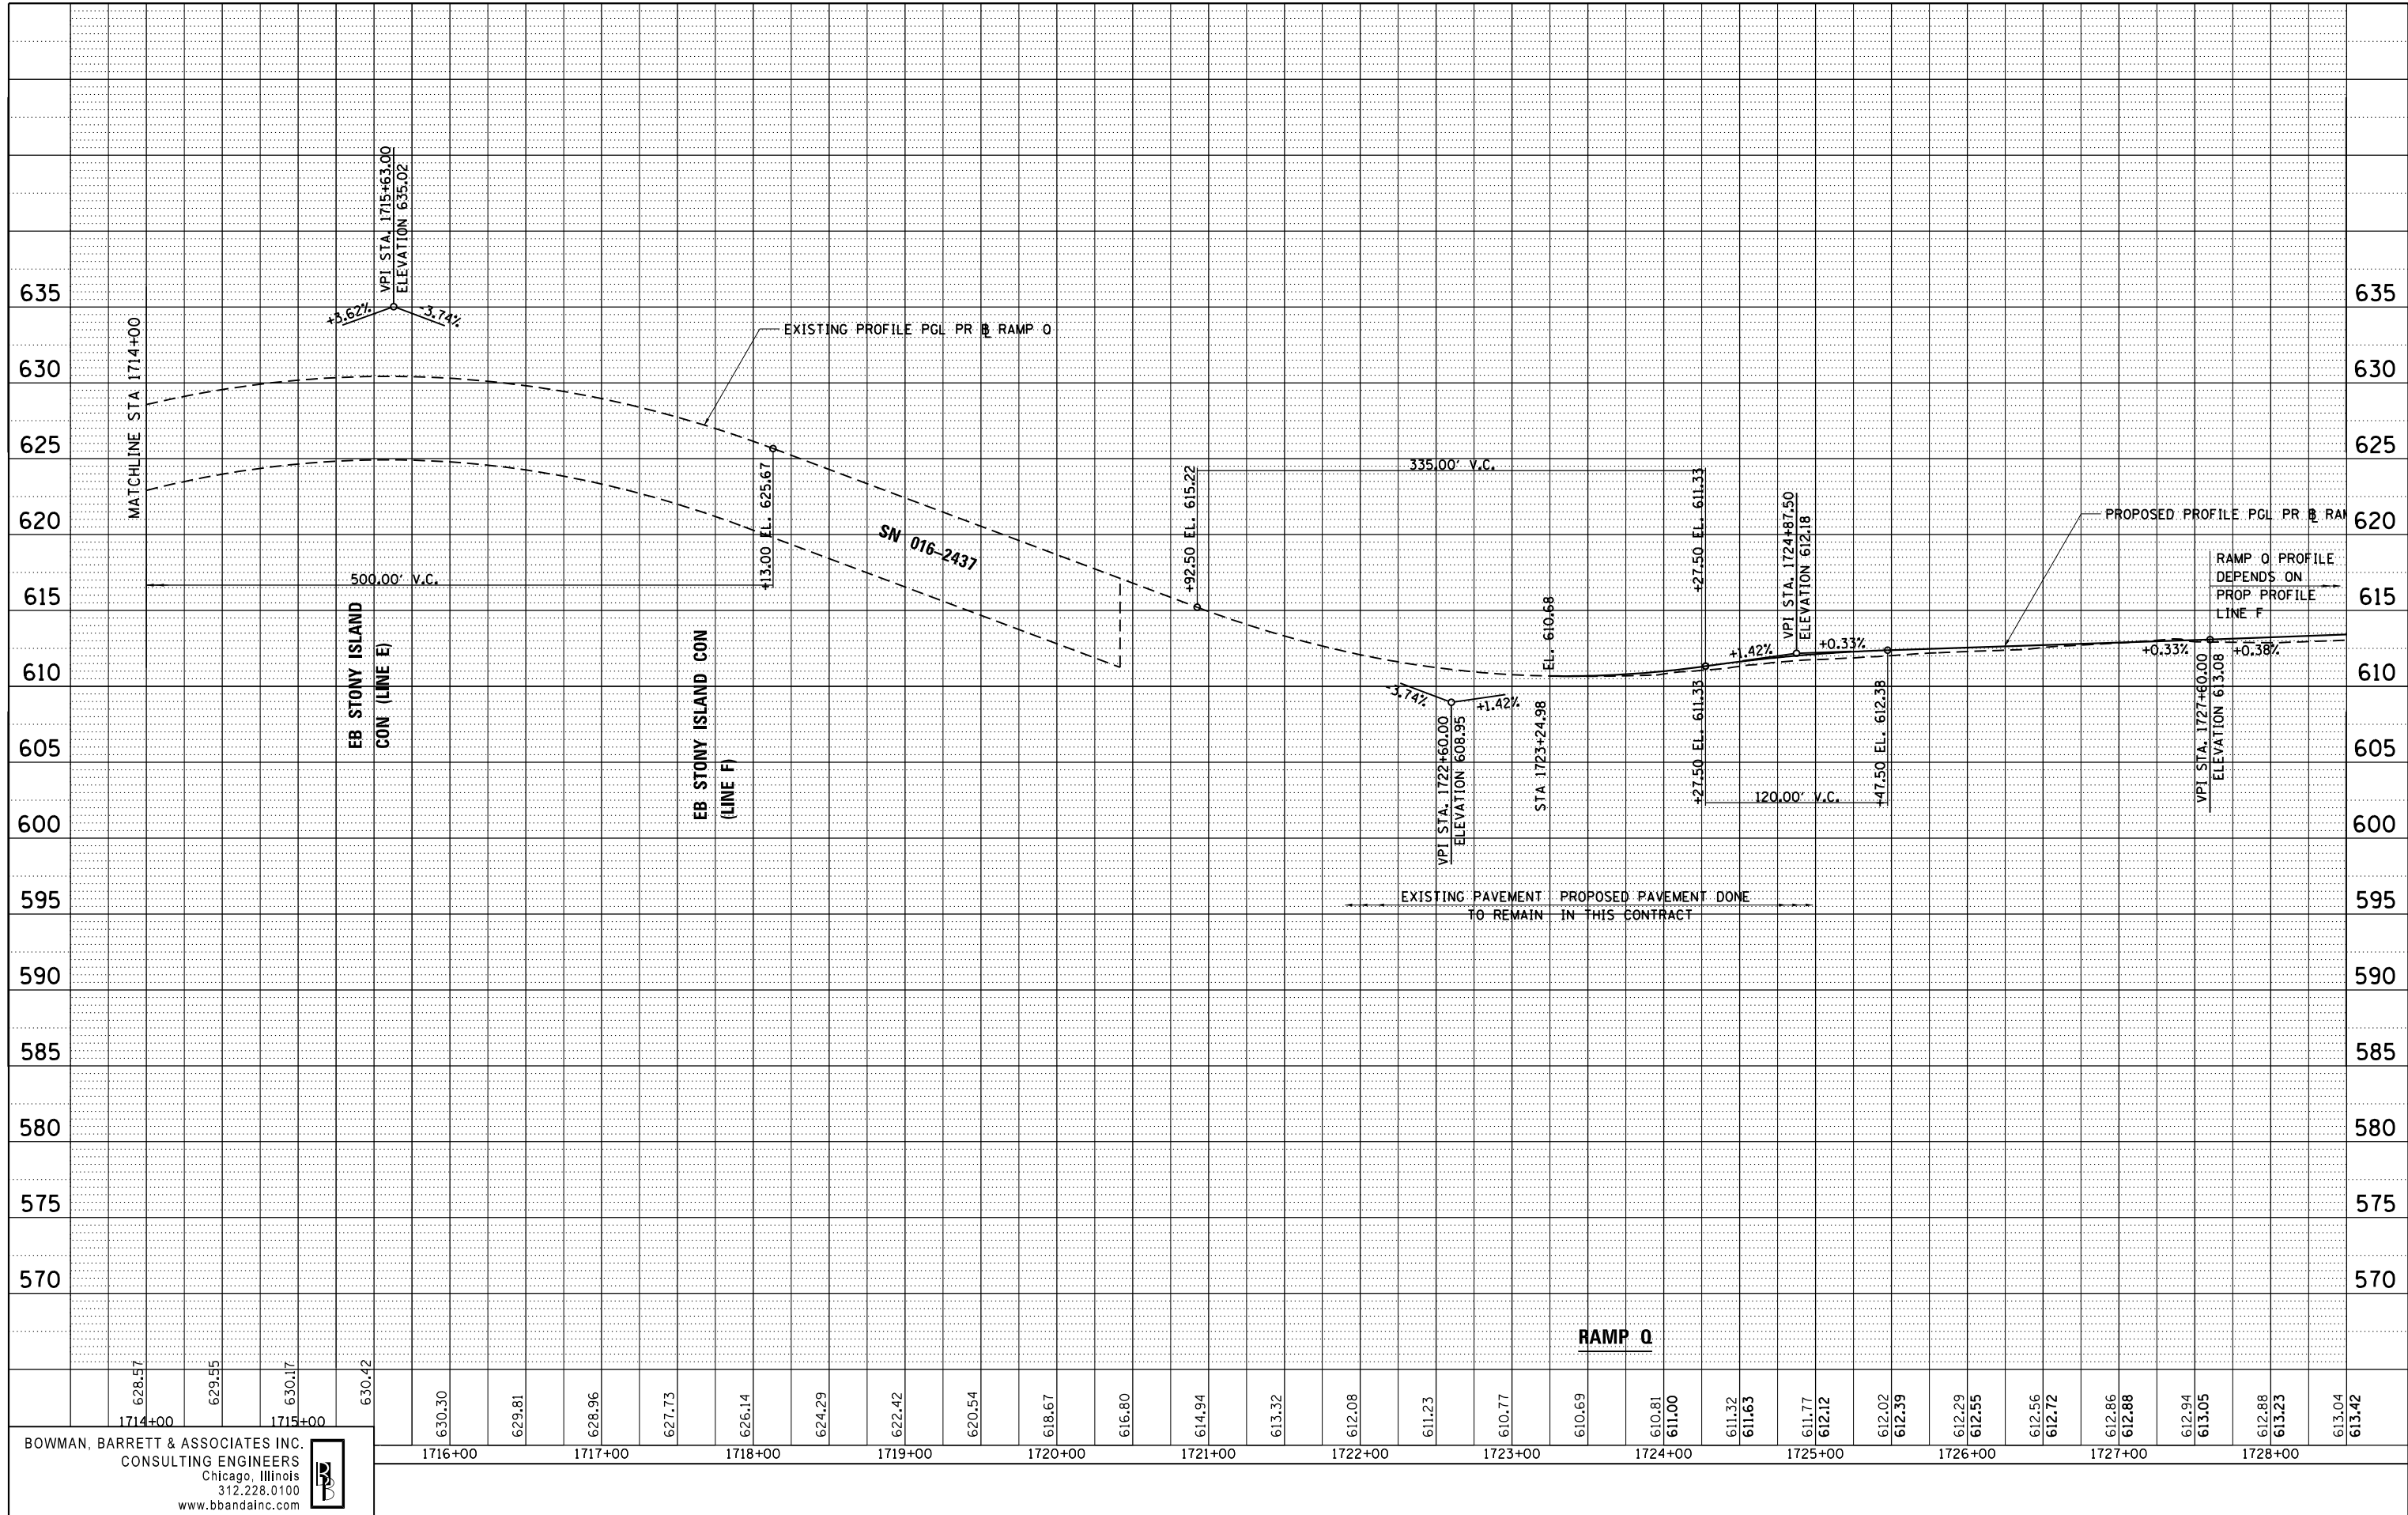

BOWMAN, BARRETT & ASSOCIATES INC.
 CONSULTING ENGINEERS
 Chicago, Illinois
 312.228.0100
 www.bbandainc.com

USER NAME = default	DESIGNED -	REVISED -
PLOT SCALE = *SCALE*	DRAWN - RA	REVISED -
PLOT DATE = 3/29/2013	CHECKED - BK	REVISED -
	DATE - 03/29/2013	REVISED -

STATE OF ILLINOIS
 DEPARTMENT OF TRANSPORTATION

I-94 AT STONY ISLAND RAMP Q	
SCALE: H ₁ "=50' V ₁ "=2'	SHEET NO. 11 OF 11 SHEETS
STA.	TO STA.

F.A.I. RTE.	SECTION	COUNTY	TOTAL SHEETS	SHEET NO.
94	2012-059-BR	COOK	631	83
ILLINOIS FED. AID PROJECT			CONTRACT NO. 60J12	