



MAINTENANCE OF TRAFFIC SIGNING

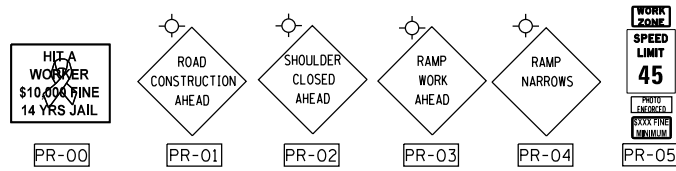


EXISTING SIGNS

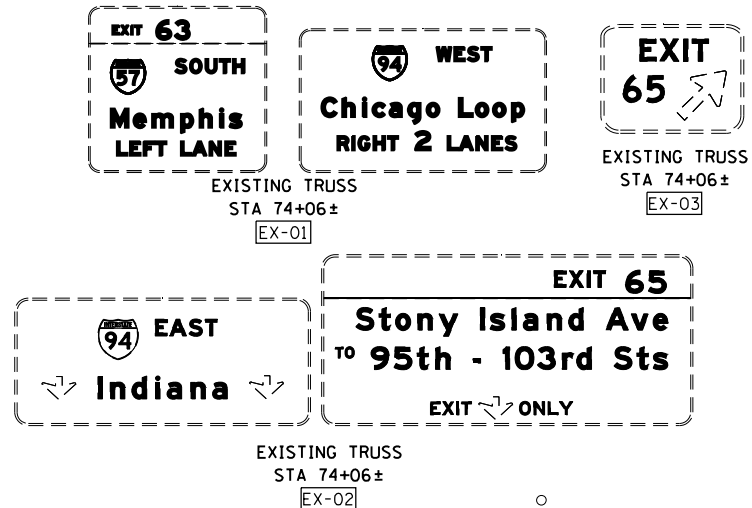


MOT LEGEND

- TYPE III BARRICADE
- IMPACT ATTENUATORS, TEMPORARY (FULLY REDIRECTIVE, NARROW), TEST LEVEL 3
- TEMPORARY PAVEMENT
- WORKZONE: FULL REHABILITATION
- WORKZONE: SCARIFICATION AND OVERLAY
- 1 TEMPORARY CONCRETE BARRIER WITH BARRIER WALL MARKERS, TYPE C
- 2 RELOCATE TEMPORARY CONCRETE BARRIER
- 3 DRUMS AT 50°C-C WITH BIDIRECTIONAL STEADY BURN LIGHTS
- 4 WET REFLECTIVE TEMPORARY TAPE TYPE III, 4 INCH, WHITE
- 5 WET REFLECTIVE TEMPORARY TAPE TYPE III, 4 INCH, YELLOW
- 6 WET REFLECTIVE TEMPORARY TAPE TYPE III, 4 INCH, WHITE, 2'D-6'S
- 7 WET REFLECTIVE TEMPORARY TAPE TYPE III, 5 INCH WHITE, 10'D-30'S
- 8 WET REFLECTIVE TEMPORARY TAPE TYPE III, 8 INCH WHITE
- 9 WET REFLECTIVE TEMPORARY TAPE TYPE III, 12 INCH WHITE
- 10 IMPACT ATTENUATORS, RELOCATE (FULLY REDIRECTIVE, NARROW), TEST LEVEL 3
- 11 IMPACT ATTENUATORS, TEMPORARY (NON-REDIRECTIVE), TEST LEVEL 3
- 12 IMPACT ATTENUATORS, RELOCATE (NON-REDIRECTIVE), TEST LEVEL 3

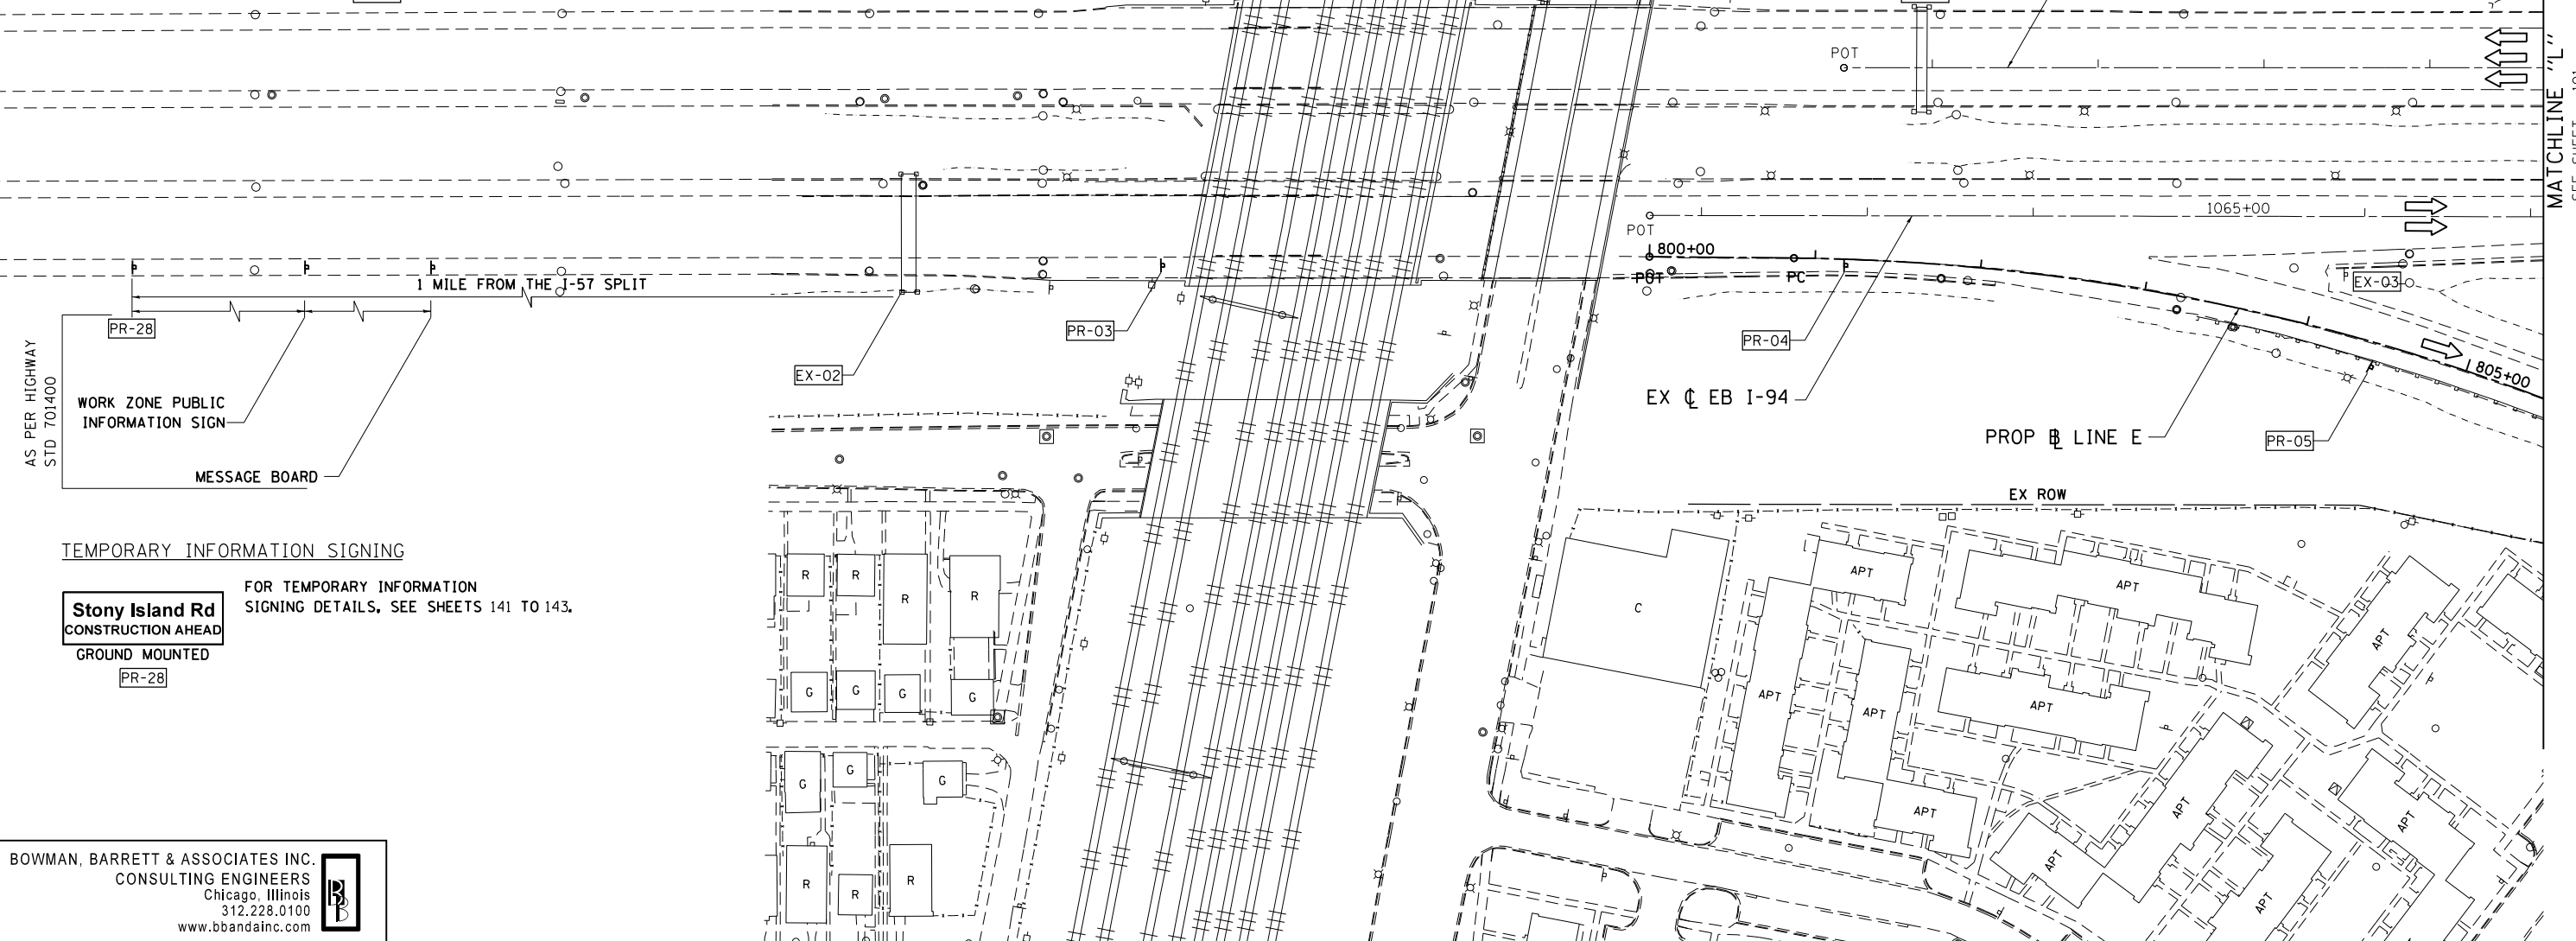

TEMPORARY INFORMATION SIGNING

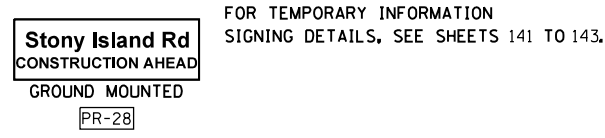

BOWMAN, BARRETT & ASSOCIATES INC.
 CONSULTING ENGINEERS
 Chicago, Illinois
 312.228.0100
 www.bbadainc.com

FILE NAME =	USER NAME = default	DESIGNED - RA	REVISED -
#FILEL\$		DRAWN - RA	REVISED -
	PLOT SCALE = #SCALE#	CHECKED - RGR	REVISED -
	PLOT DATE = 3/29/2013	DATE - 03/29/2013	REVISED -

STATE OF ILLINOIS
 DEPARTMENT OF TRANSPORTATION

MAINTENANCE OF TRAFFIC
 STAGE 1

SCALE: 1"=50' SHEET NO. 8 OF 47 SHEETS STA. TO STA.

F.A.I. RTE.	SECTION	COUNTY	TOTAL SHEETS	SHEET NO.
94	2012-059-BR	COOK	631	100
CONTRACT NO. 60J12			ILLINOIS FED. AID PROJECT	

MATCHLINE "L" SEE SHEET 101

S:\1072-05-CADD\10680112-Sheets\10680112-shv-traffic\siging_08.dgn