



**MOT LEGEND**

- ⊥ TYPE III BARRICADE
- ▭ IMPACT ATTENUATORS, TEMPORARY (FULLY REDIRECTIVE, NARROW), TEST LEVEL 3
- ▨ TEMPORARY PAVEMENT
- ▩ WORKZONE: FULL REHABILITATION
- ▧ WORKZONE: SCARIFICATION AND OVERLAY
- ① TEMPORARY CONCRETE BARRIER WITH BARRIER WALL MARKERS, TYPE C
- ② RELOCATE TEMPORARY CONCRETE BARRIER
- ③ DRUMS AT 50'C-C WITH BIDIRECTIONAL STEADY BURN LIGHTS
- ④ WET REFLECTIVE TEMPORARY TAPE TYPE III, 4 INCH, WHITE
- ⑤ WET REFLECTIVE TEMPORARY TAPE TYPE III, 4 INCH, YELLOW
- ⑥ WET REFLECTIVE TEMPORARY TAPE TYPE III, 4 INCH, WHITE, 2'D-6'S
- ⑦ WET REFLECTIVE TEMPORARY TAPE TYPE III, 5 INCH WHITE, 10'D-30'S
- ⑧ WET REFLECTIVE TEMPORARY TAPE TYPE III, 8 INCH, WHITE
- ⑨ WET REFLECTIVE TEMPORARY TAPE TYPE III, 12 INCH WHITE
- ⑩ IMPACT ATTENUATORS, RELOCATE (FULLY REDIRECTIVE, NARROW), TEST LEVEL 3
- ⑪ IMPACT ATTENUATORS, TEMPORARY (NON-REDIRECTIVE), TEST LEVEL 3
- ⑫ IMPACT ATTENUATORS, RELOCATE (NON-REDIRECTIVE), TEST LEVEL 3

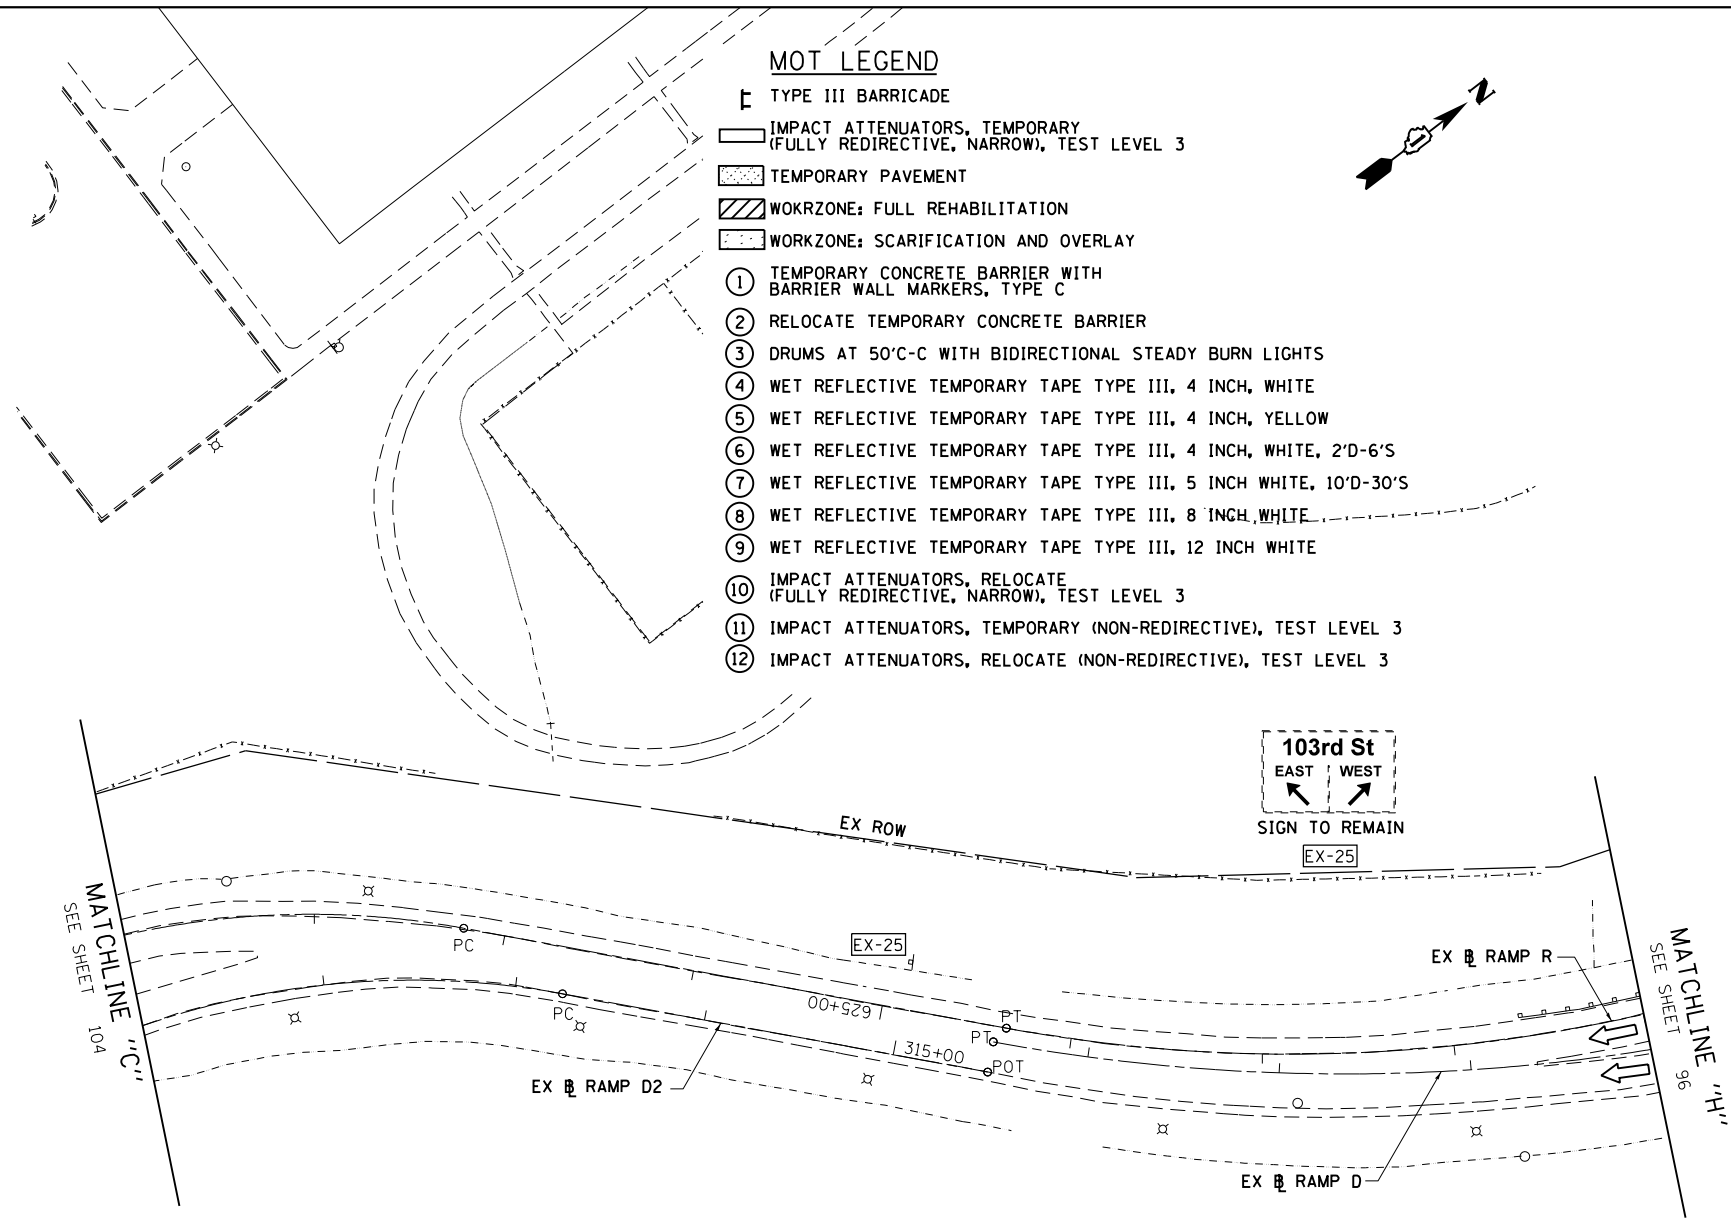

BOWMAN, BARRETT & ASSOCIATES INC.  
 CONSULTING ENGINEERS  
 Chicago, Illinois  
 312.228.0100  
 www.bbandainc.com

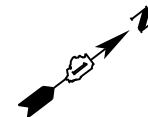

FILE NAME = *FILEL\$	USER NAME = default	DESIGNED - RA	REVISED -
		DRAWN - RA	REVISED -
		CHECKED - RGR	REVISED -
		DATE - 03/29/2013	REVISED -

**STATE OF ILLINOIS  
 DEPARTMENT OF TRANSPORTATION**

**MAINTENANCE OF TRAFFIC  
 STAGE 1**

SCALE: 1"=50' SHEET NO. 14 OF 47 SHEETS STA. TO STA.

F.A.I. RTE.	SECTION	COUNTY	TOTAL SHEETS	SHEET NO.
94	2012-059-BR	COOK	631	106
				CONTRACT NO. 60J12
ILLINOIS FED. AID PROJECT				