

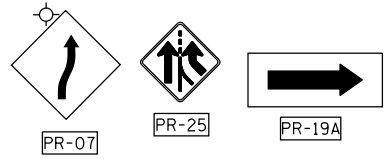



MAINTENANCE OF TRAFFIC SIGNING

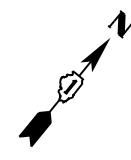

EXISTING SIGNS

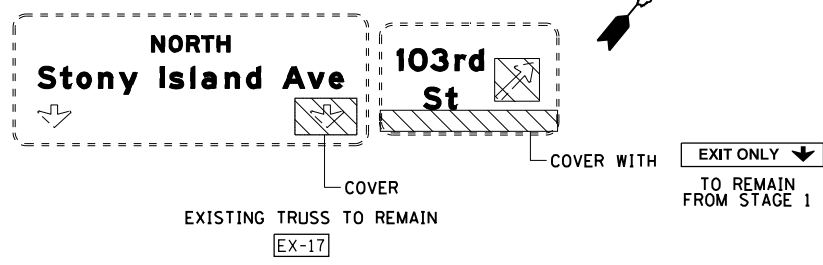

MATCHLINE "B" SEE SHEET 113

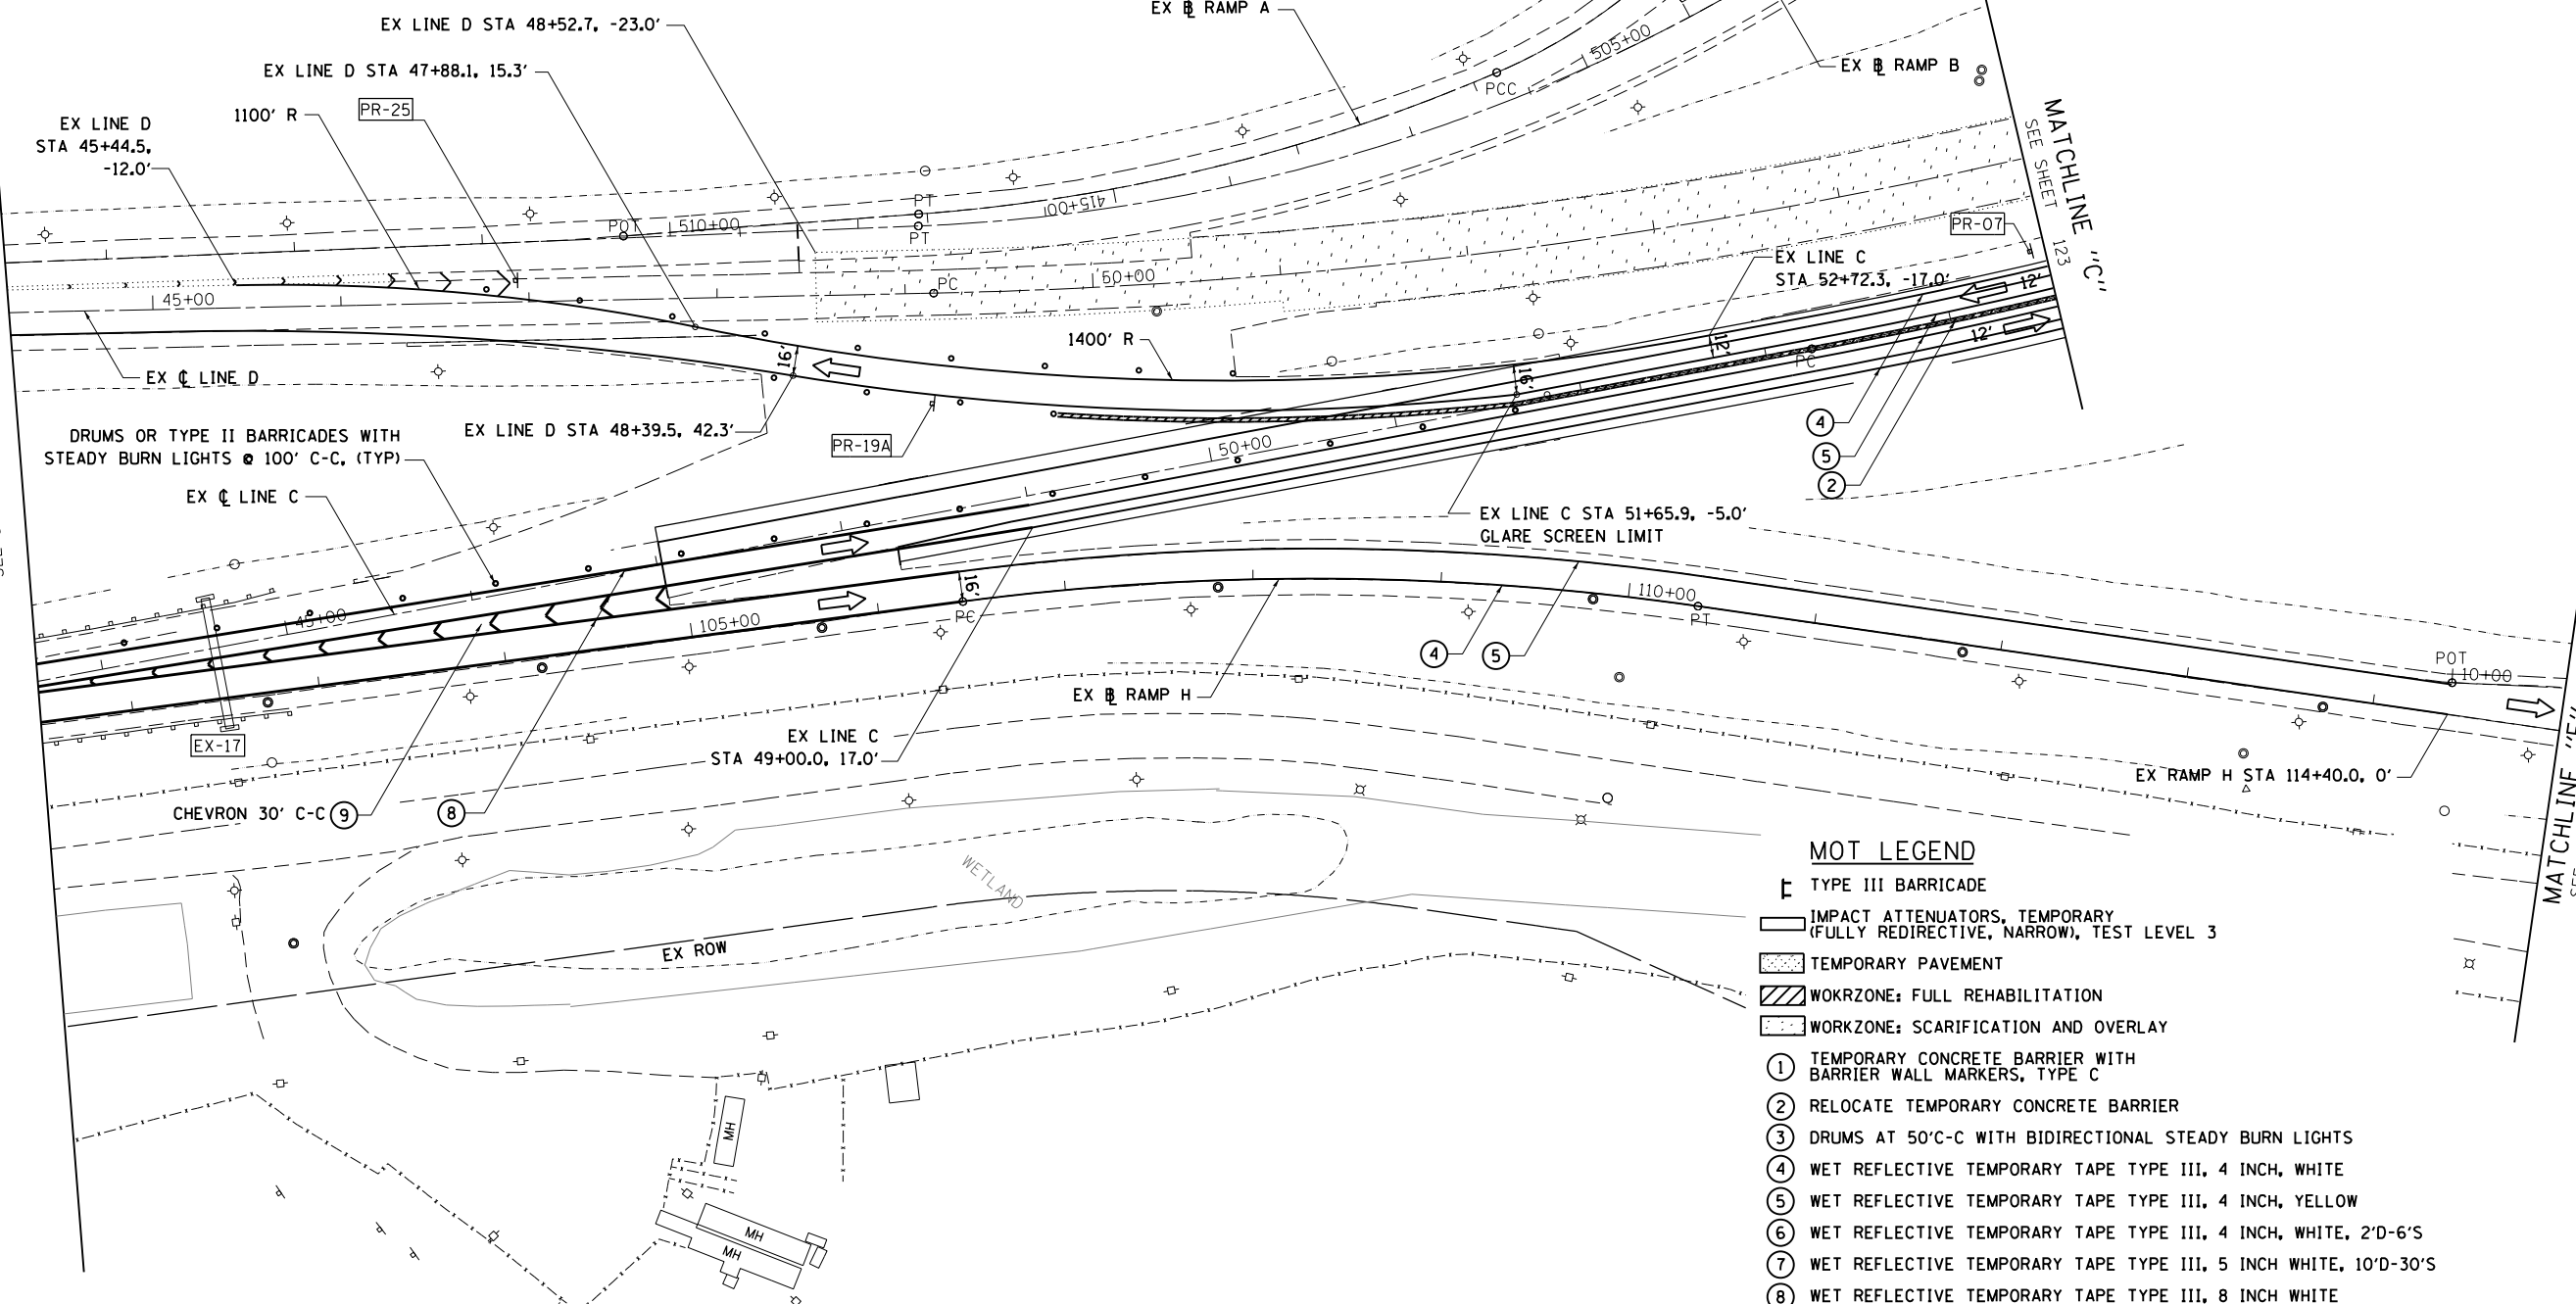

MATCHLINE "C" SEE SHEET 123

MATCHLINE "E" SEE SHEET 123

MOT LEGEND

- [Symbol] TYPE III BARRICADE
- [Symbol] IMPACT ATTENUATORS, TEMPORARY (FULLY REDIRECTIVE, NARROW), TEST LEVEL 3
- [Symbol] TEMPORARY PAVEMENT
- [Symbol] WORKZONE: FULL REHABILITATION
- [Symbol] WORKZONE: SCARIFICATION AND OVERLAY
- ① TEMPORARY CONCRETE BARRIER WITH BARRIER WALL MARKERS, TYPE C
- ② RELOCATE TEMPORARY CONCRETE BARRIER
- ③ DRUMS AT 50'C-C WITH BIDIRECTIONAL STEADY BURN LIGHTS
- ④ WET REFLECTIVE TEMPORARY TAPE TYPE III, 4 INCH, WHITE
- ⑤ WET REFLECTIVE TEMPORARY TAPE TYPE III, 4 INCH, YELLOW
- ⑥ WET REFLECTIVE TEMPORARY TAPE TYPE III, 4 INCH, WHITE, 2'D-6'S
- ⑦ WET REFLECTIVE TEMPORARY TAPE TYPE III, 5 INCH WHITE, 10'D-30'S
- ⑧ WET REFLECTIVE TEMPORARY TAPE TYPE III, 8 INCH WHITE
- ⑨ WET REFLECTIVE TEMPORARY TAPE TYPE III, 12 INCH WHITE
- ⑩ IMPACT ATTENUATORS, RELOCATE (FULLY REDIRECTIVE, NARROW), TEST LEVEL 3
- ⑪ IMPACT ATTENUATORS, TEMPORARY (NON-REDIRECTIVE), TEST LEVEL 3
- ⑫ IMPACT ATTENUATORS, RELOCATE (NON-REDIRECTIVE), TEST LEVEL 3

BOWMAN, BARRETT & ASSOCIATES INC.
CONSULTING ENGINEERS
Chicago, Illinois
312.228.0100
www.bbandainc.com

USER NAME = default	DESIGNED - RA	REVISED -
PLOT SCALE = #SCALE#	DRAWN - RA	REVISED -
PLOT DATE = 3/29/2013	CHECKED - RGR	REVISED -
	DATE - 03/29/2013	REVISED -

STATE OF ILLINOIS
DEPARTMENT OF TRANSPORTATION

MAINTENANCE OF TRAFFIC STAGE 2		F.A.I. RTE. 94	SECTION 2012-059-BR	COUNTY COOK	TOTAL SHEETS 631	SHEET NO. 114
SCALE: 1"=50'	SHEET NO. 22 OF 47 SHEETS	STA.	TO STA.		CONTRACT NO. 60J12	

ILLINOIS FED. AID PROJECT	
---------------------------	--

S:\1072\05-CADD\01680112-Sheets\01680112-sh1-totgmg2-22.dgn