


MOT LEGEND

- TYPE III BARRICADE
- IMPACT ATTENUATORS, TEMPORARY (FULLY REDIRECTIVE, NARROW), TEST LEVEL 3
- TEMPORARY PAVEMENT
- WORKZONE: FULL REHABILITATION
- WORKZONE: SCARIFICATION AND OVERLAY
- TEMPORARY CONCRETE BARRIER WITH BARRIER WALL MARKERS, TYPE C
- RELOCATE TEMPORARY CONCRETE BARRIER
- DRUMS AT 50'-C-C WITH BIDIRECTIONAL STEADY BURN LIGHTS
- WET REFLECTIVE TEMPORARY TAPE TYPE III, 4 INCH, WHITE
- WET REFLECTIVE TEMPORARY TAPE TYPE III, 4 INCH, YELLOW
- WET REFLECTIVE TEMPORARY TAPE TYPE III, 4 INCH, WHITE, 2'D-6'S
- WET REFLECTIVE TEMPORARY TAPE TYPE III, 5 INCH WHITE, 10'D-30'S
- WET REFLECTIVE TEMPORARY TAPE TYPE III, 8 INCH WHITE
- WET REFLECTIVE TEMPORARY TAPE TYPE III, 12 INCH WHITE
- IMPACT ATTENUATORS, RELOCATE (FULLY REDIRECTIVE, NARROW), TEST LEVEL 3
- IMPACT ATTENUATORS, TEMPORARY (NON-REDIRECTIVE), TEST LEVEL 3
- IMPACT ATTENUATORS, RELOCATE (NON-REDIRECTIVE), TEST LEVEL 3


MATCHLINE "M" SEE SHEET 120

MATCHLINE "N" SEE SHEET 122

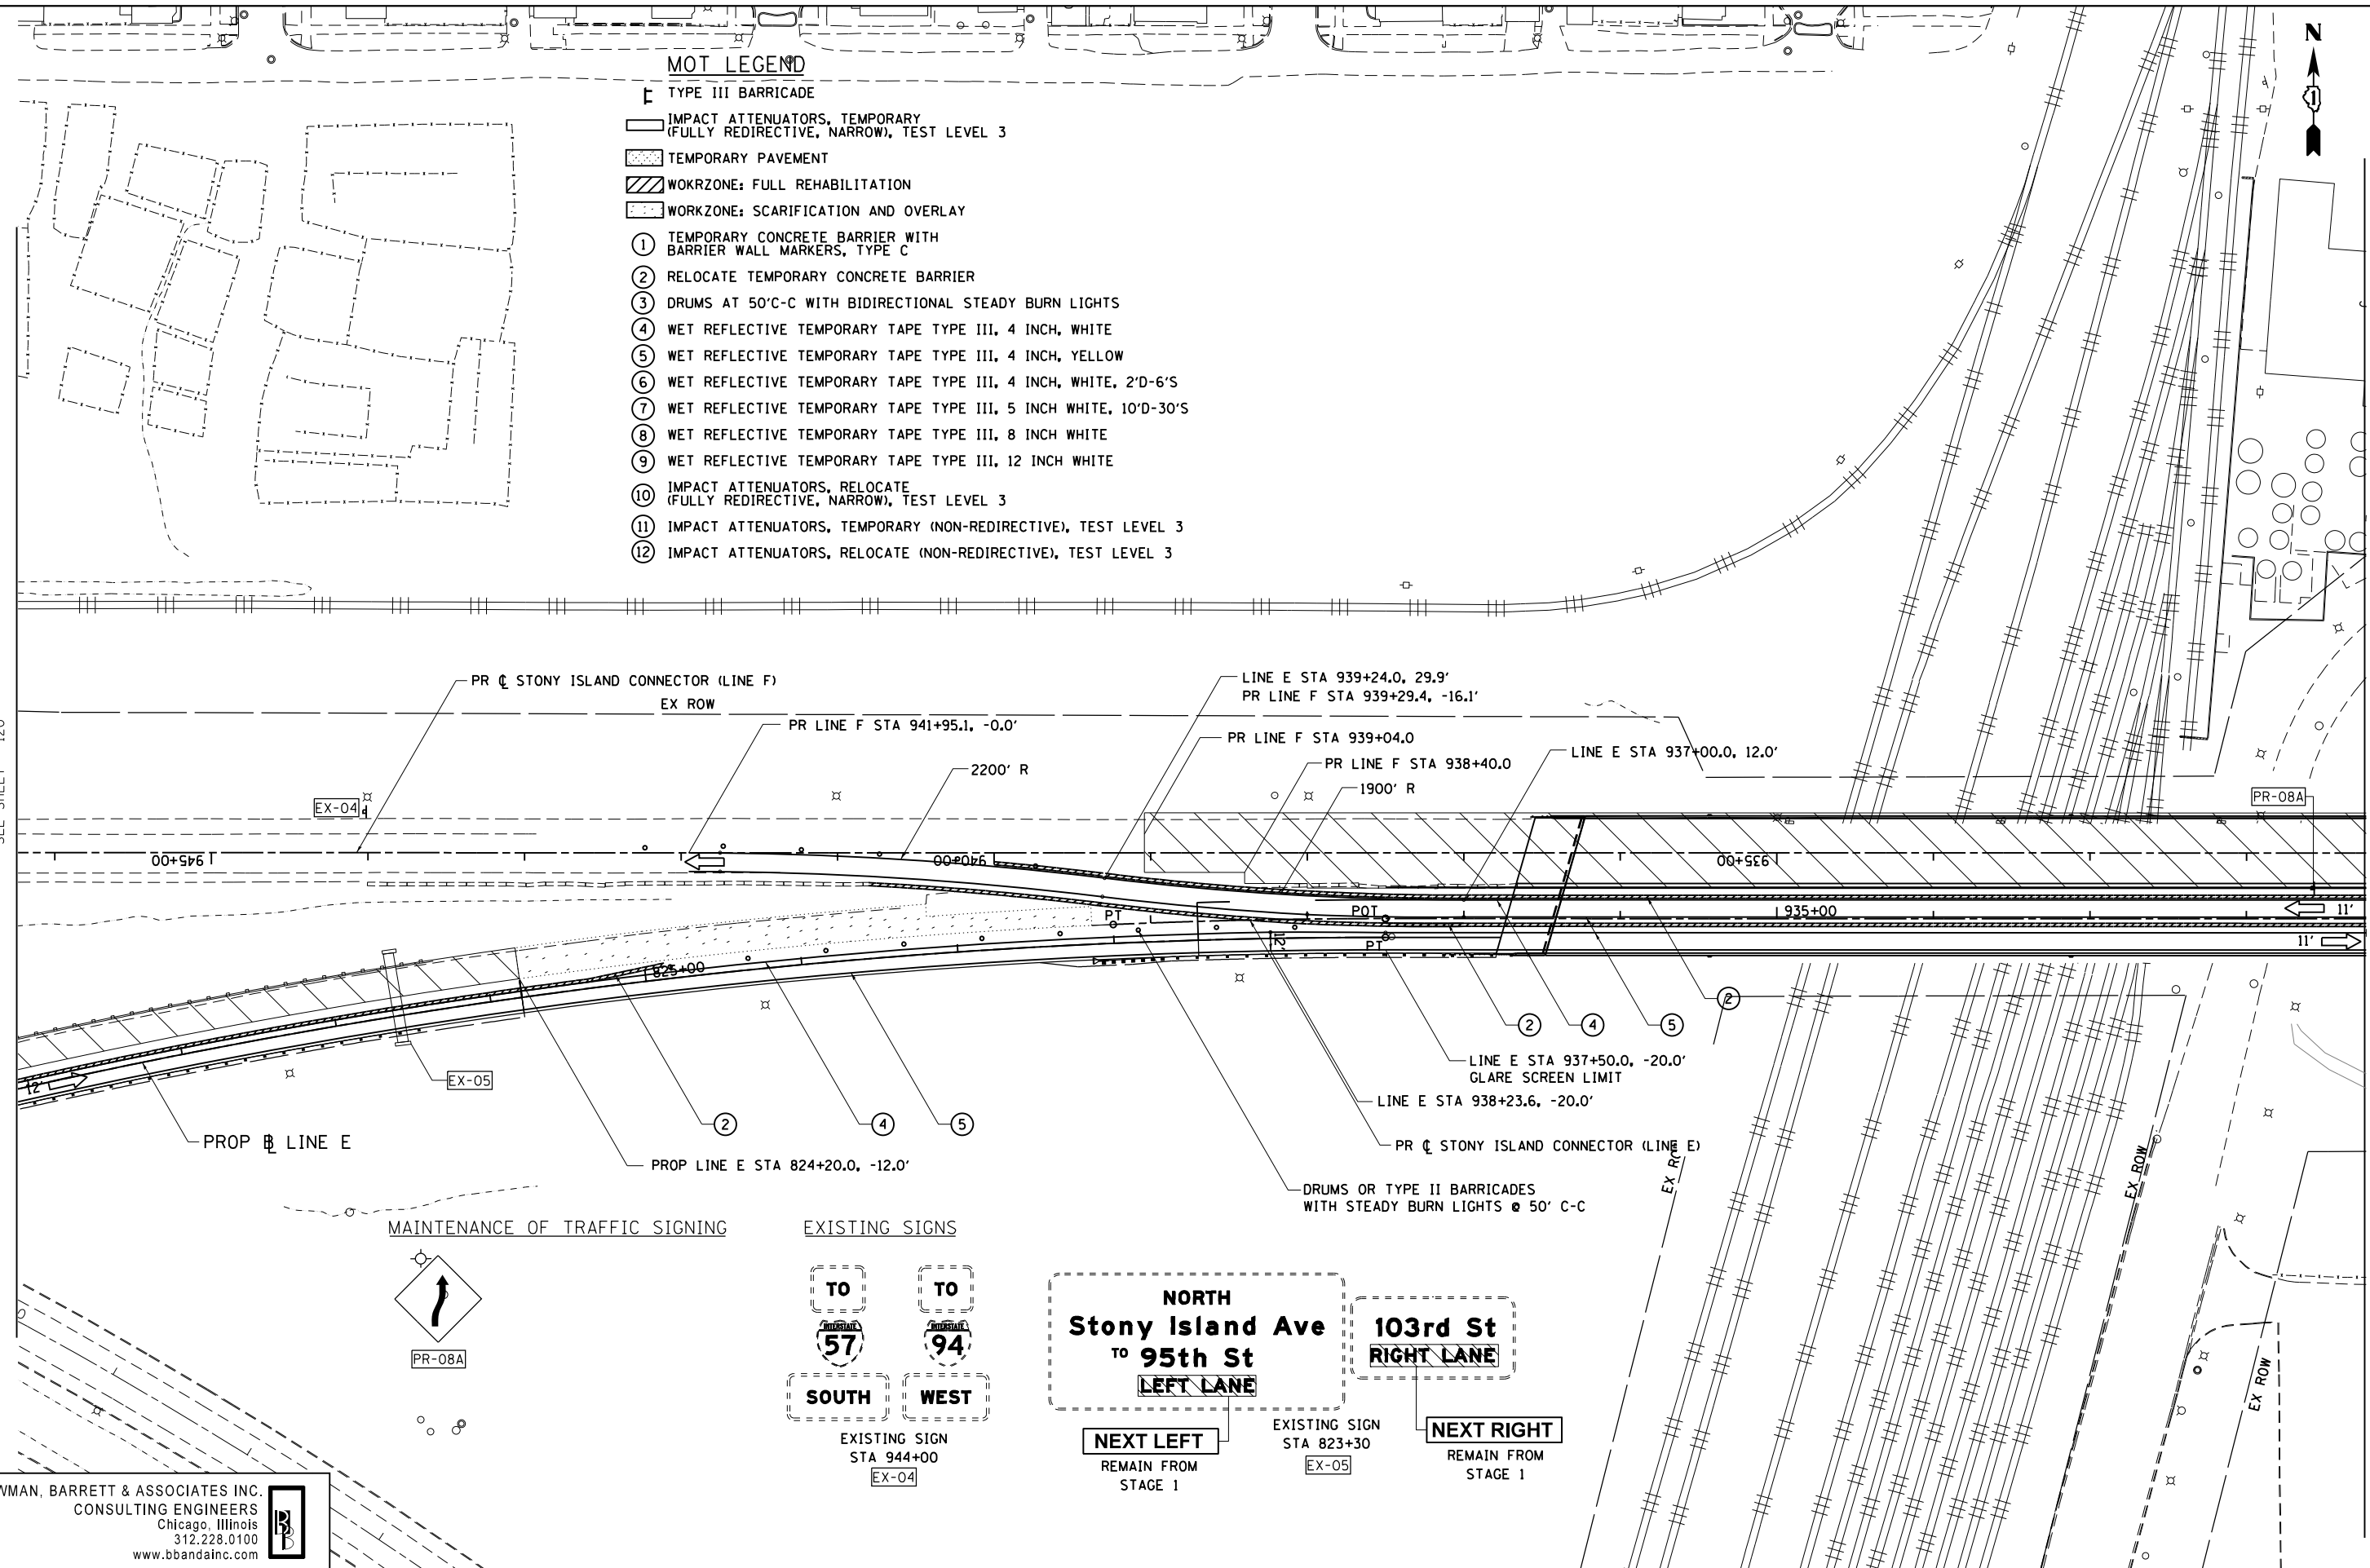

MAINTENANCE OF TRAFFIC SIGNING

EXISTING SIGNS

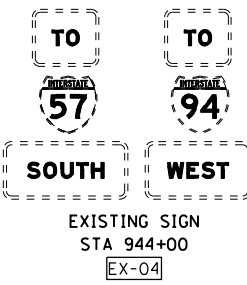

NEXT LEFT
REMAIN FROM STAGE 1

EXISTING SIGN
STA 823+30
EX-05

NEXT RIGHT
REMAIN FROM STAGE 1

BOWMAN, BARRETT & ASSOCIATES INC.
CONSULTING ENGINEERS
Chicago, Illinois
312.228.0100
www.bbandainc.com

FILE NAME =	USER NAME = default	DESIGNED - RA	REVISED -
#FILE#		DRAWN - RA	REVISED -
	PLOT SCALE = #SCALE#	CHECKED - RGR	REVISED -
	PLOT DATE = 3/29/2013	DATE - 03/29/2013	REVISED -

STATE OF ILLINOIS
DEPARTMENT OF TRANSPORTATION

MAINTENANCE OF TRAFFIC
STAGE 2

SCALE: 1"=50' SHEET NO. 29 OF 47 SHEETS STA. TO STA.

F.A.I. RTE.	SECTION	COUNTY	TOTAL SHEETS	SHEET NO.
94	2012-059-BR	COOK	631	121
CONTRACT NO. 60J12				
ILLINOIS FED. AID PROJECT				

S:\1072-05-CADD\01680112_Sheets\01680112-sh1-totgrng2-29.dgn