


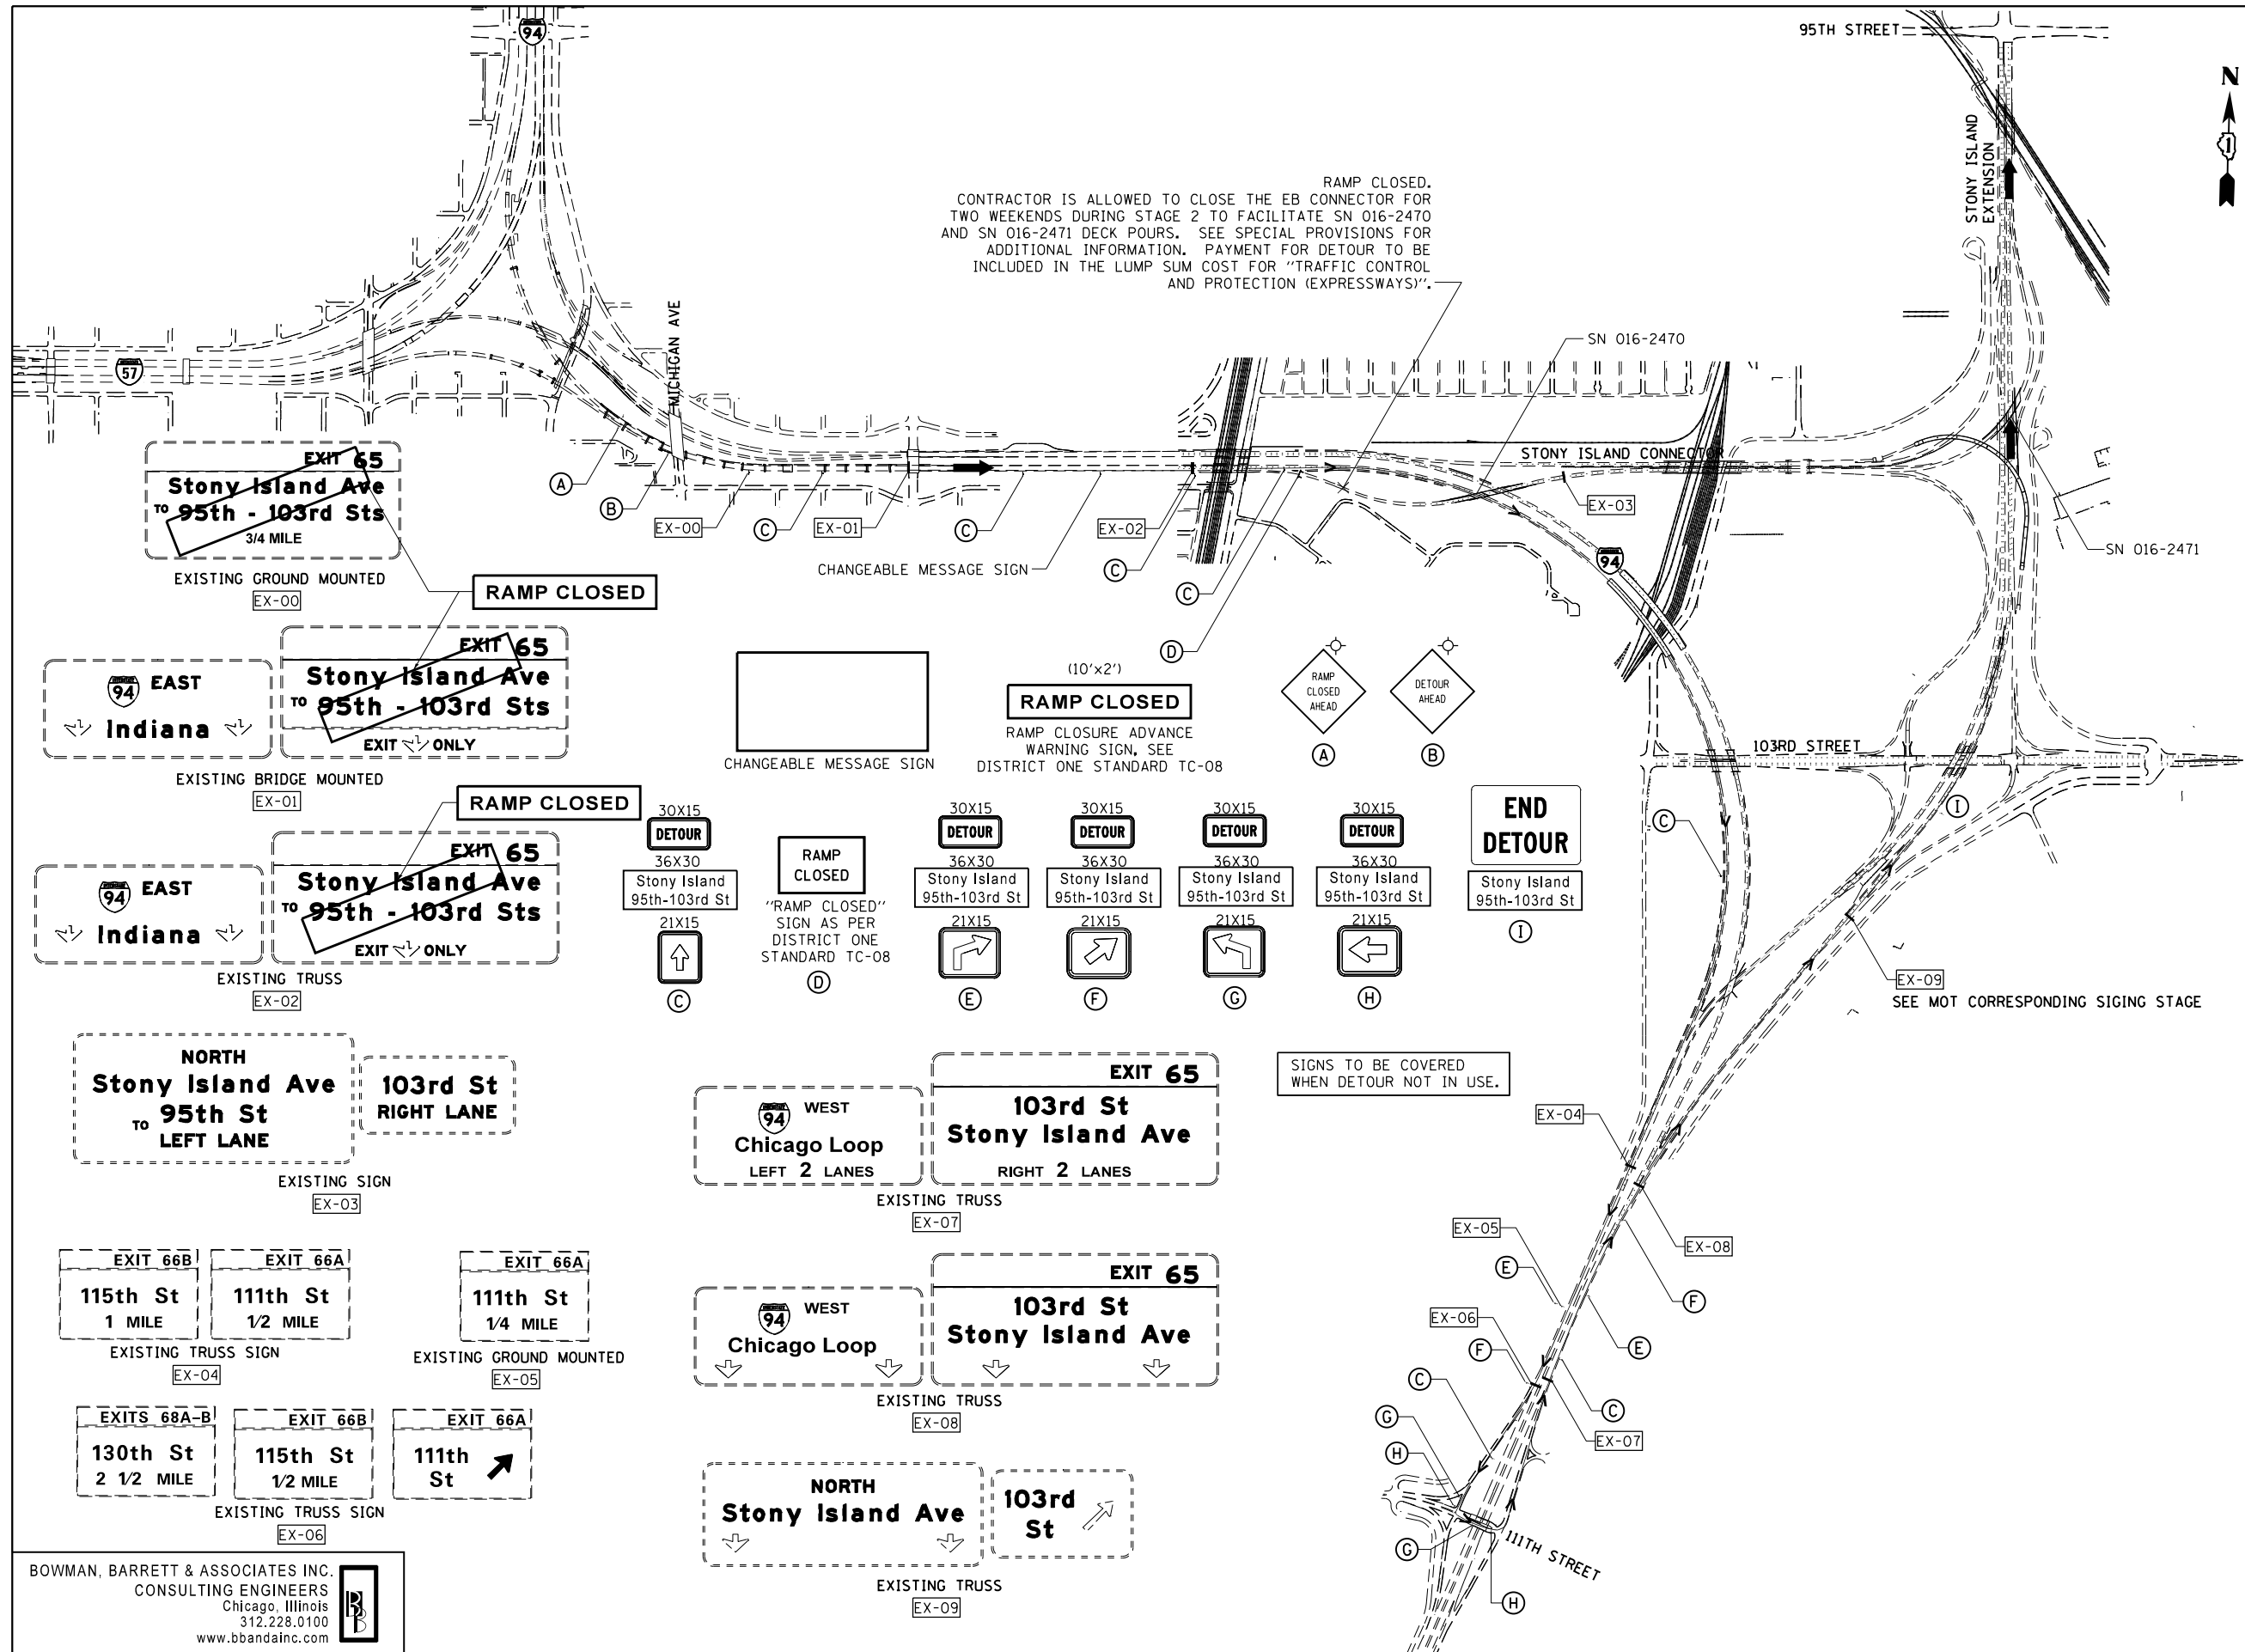

RAMP CLOSED.
 CONTRACTOR IS ALLOWED TO CLOSE THE EB CONNECTOR FOR TWO WEEKENDS DURING STAGE 2 TO FACILITATE SN 016-2470 AND SN 016-2471 DECK POURS. SEE SPECIAL PROVISIONS FOR ADDITIONAL INFORMATION. PAYMENT FOR DETOUR TO BE INCLUDED IN THE LUMP SUM COST FOR "TRAFFIC CONTROL AND PROTECTION (EXPRESSWAYS)".



EXIT 65
Stony Island Ave
 TO **95th - 103rd Sts**
 3/4 MILE
 EXISTING GROUND MOUNTED
 EX-00

EXIT 65
Stony Island Ave
 TO **95th - 103rd Sts**
 EXIT ONLY
 EXISTING BRIDGE MOUNTED
 EX-01

EXIT 65
Stony Island Ave
 TO **95th - 103rd Sts**
 EXIT ONLY
 EXISTING TRUSS
 EX-02

NORTH Stony Island Ave
 TO **95th St**
 LEFT LANE
 EXISTING SIGN
 EX-03

EXIT 66B
115th St
 1 MILE
 EXISTING TRUSS SIGN
 EX-04

EXIT 66A
111th St
 1/2 MILE
 EXISTING TRUSS SIGN
 EX-04

EXIT 66A
111th St
 1/4 MILE
 EXISTING GROUND MOUNTED
 EX-05

EXITS 68A-B
130th St
 2 1/2 MILE
 EXISTING TRUSS SIGN
 EX-06

EXIT 66B
115th St
 1/2 MILE
 EXISTING TRUSS SIGN
 EX-06

EXIT 66A
111th St
 EXISTING TRUSS SIGN
 EX-06

(10'x2')
RAMP CLOSED
 RAMP CLOSURE ADVANCE WARNING SIGN, SEE DISTRICT ONE STANDARD TC-08
 CHANGEABLE MESSAGE SIGN

30X15
DETOUR
 36X30
 Stony Island
 95th-103rd St
 21X15
 C

RAMP CLOSED
 "RAMP CLOSED" SIGN AS PER DISTRICT ONE STANDARD TC-08
 D

30X15
DETOUR
 36X30
 Stony Island
 95th-103rd St
 21X15
 E

30X15
DETOUR
 36X30
 Stony Island
 95th-103rd St
 21X15
 F

30X15
DETOUR
 36X30
 Stony Island
 95th-103rd St
 21X15
 G

30X15
DETOUR
 36X30
 Stony Island
 95th-103rd St
 21X15
 H

END DETOUR
 Stony Island
 95th-103rd St
 I

EXIT 65
103rd St
Stony Island Ave
 RIGHT 2 LANES
 EXISTING TRUSS
 EX-07

EXIT 65
103rd St
Stony Island Ave
 EXISTING TRUSS
 EX-08

NORTH Stony Island Ave
103rd St
 EXISTING TRUSS
 EX-09

SIGNS TO BE COVERED WHEN DETOUR NOT IN USE.

BOWMAN, BARRETT & ASSOCIATES INC.
 CONSULTING ENGINEERS
 Chicago, Illinois
 312.228.0100
 www.bbandainc.com

FILE NAME =	USER NAME = default	DESIGNED - RA	REVISED -
#FILE#		DRAWN - RA	REVISED -
	PLOT SCALE = #SCALE#	CHECKED - RGR	REVISED -
	PLOT DATE = 4/5/2013	DATE - 03/29/2013	REVISED -

STATE OF ILLINOIS
 DEPARTMENT OF TRANSPORTATION

STONY ISLAND AVE TO 95TH-103RD STS RAMP CLOSURE
DETOUR
 SCALE: NTS SHEET NO. 1 OF 1 SHEETS STA. TO STA.

F.A.I. RTE.	SECTION	COUNTY	TOTAL SHEETS	SHEET NO.
94	2012-059-BR	COOK	631	144
CONTRACT NO. 60J12			ILLINOIS FED. AID PROJECT	

S:\1072\05_CADD\01680J12_sht-detour-01.dgn