



PLAN	SURVEYED	DATE
	PLOTTED	BY
	NOTE BOOK	
	NO.	
	CHECKED	
	FILE NAME	

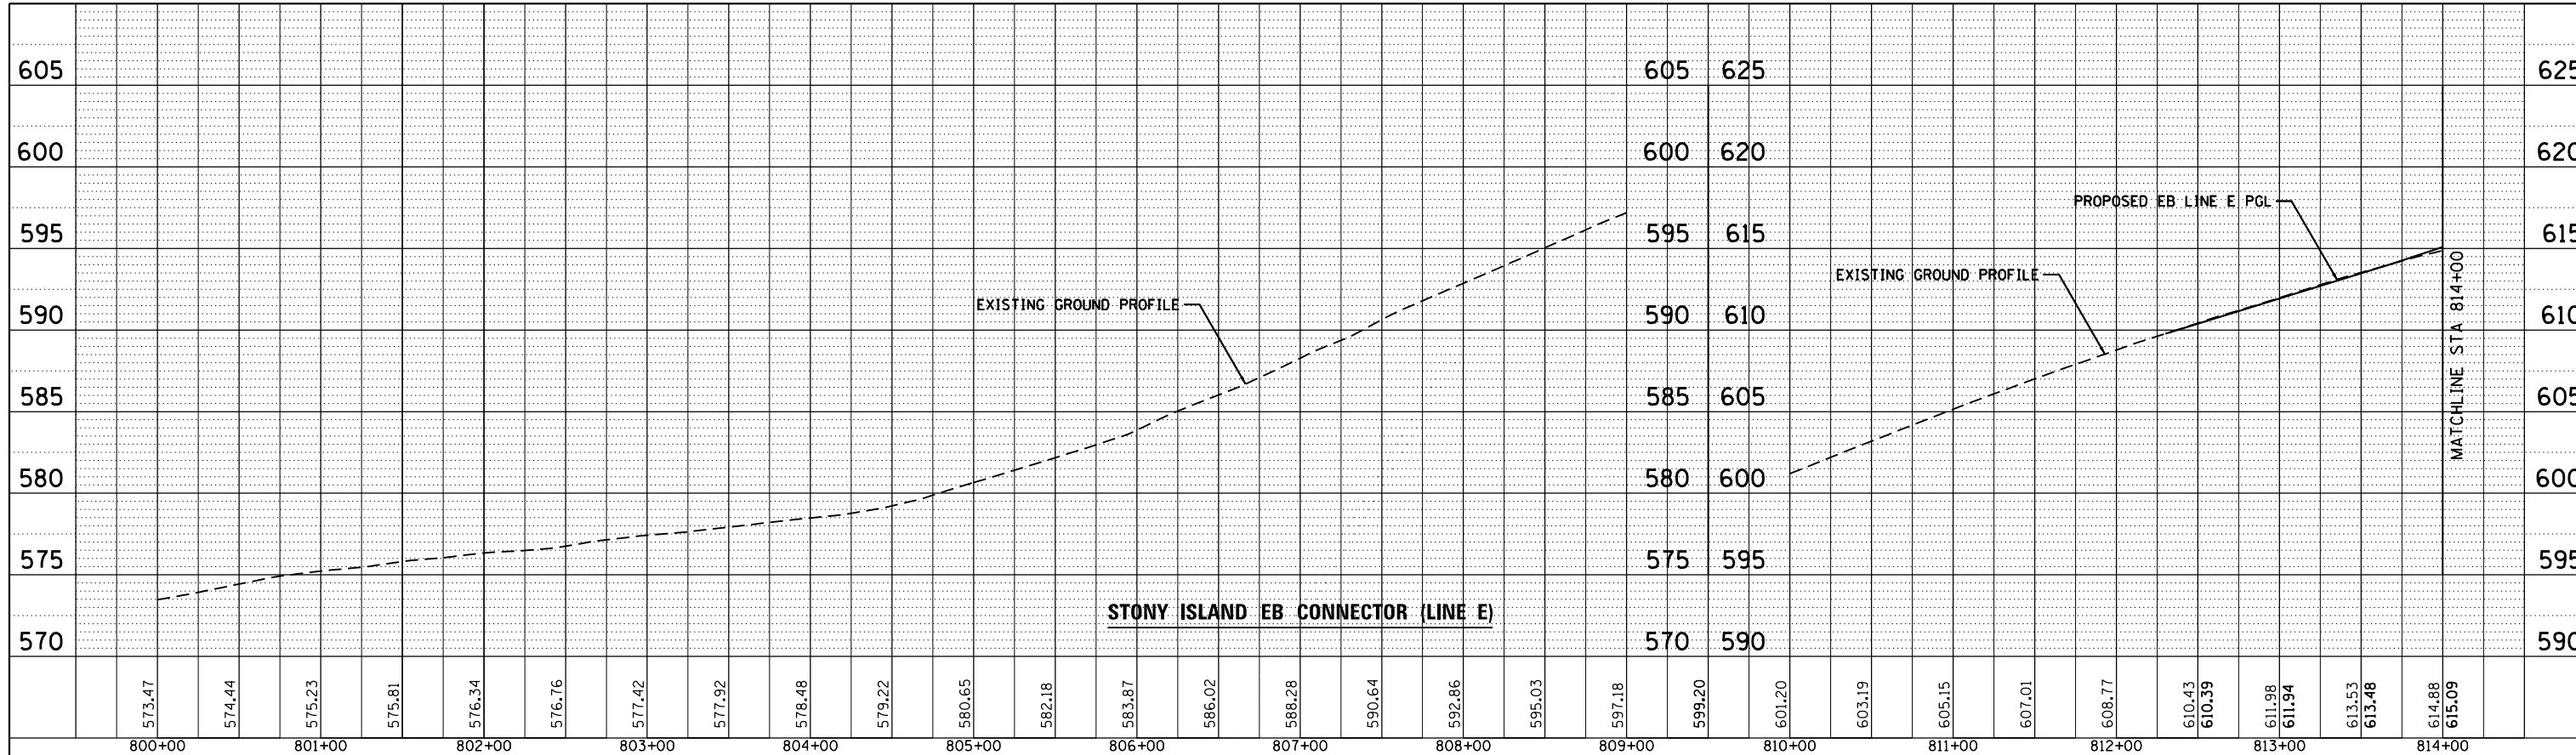

PROFILE	SURVEYED	DATE
	PLOTTED	BY
	GRADES CHECKED	
	STRUCTURE	
	NOTATIONS	
	NO.	

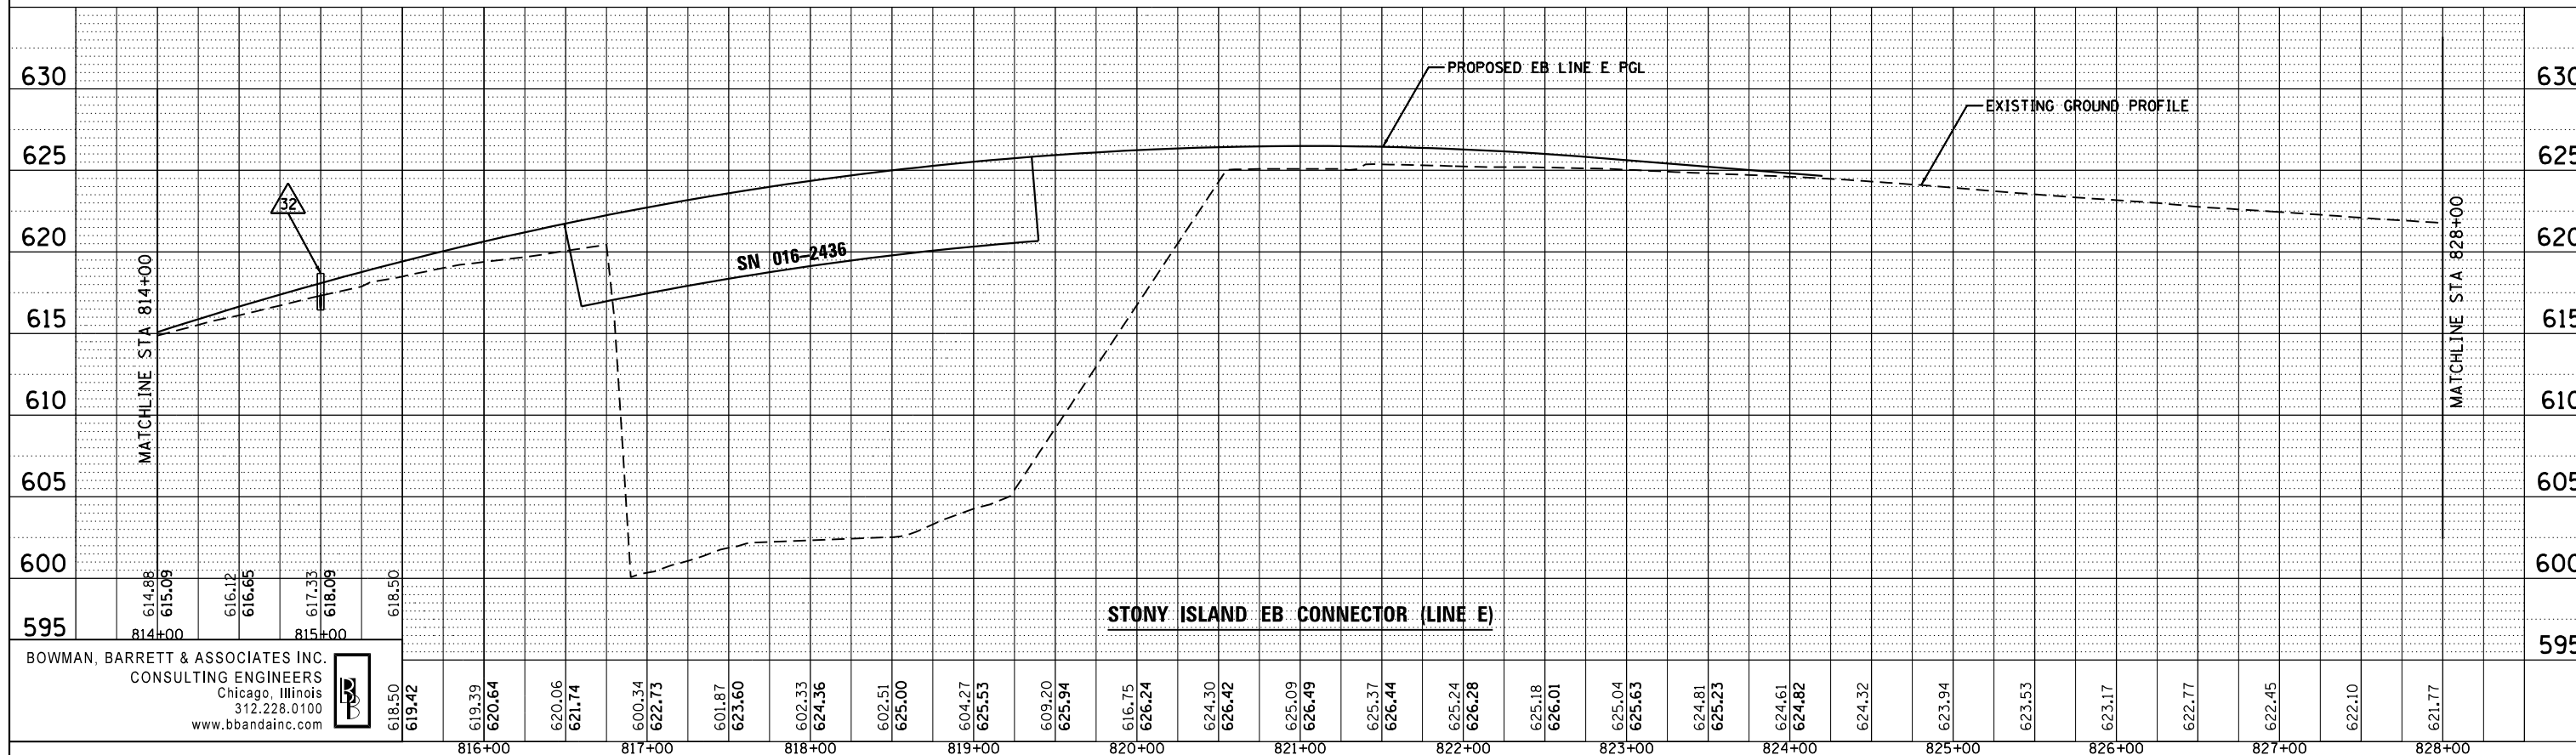

BOWMAN, BARRETT & ASSOCIATES INC.  
CONSULTING ENGINEERS  
Chicago, Illinois  
312.228.0100  
www.bbainc.com



FILE NAME =	USER NAME = default	DESIGNED - JAM	REVISED -
*FILEL*		DRAWN - JAM	REVISED -
		CHECKED - RGR	REVISED -
		DATE - 03/29/2013	REVISED -

STATE OF ILLINOIS  
DEPARTMENT OF TRANSPORTATION

DRAINAGE PROFILE	
I-94 AT STONY ISLAND EB CONNECTOR (LINE E)	
SCALE: H <sub>1</sub> "=50'	SHEET NO. 1 OF 9 SHEETS
STA. _____	TO STA. _____

F.A.I. RTE.	SECTION	COUNTY	TOTAL SHEETS	SHEET NO.
94	2012-059-BR	COOK	631	201
				CONTRACT NO. 60J12
ILLINOIS FED. AID PROJECT				