



PLAN	SURVEYED	BY	DATE
	PLOTTED		
	ALIGNED		
	CHECKED		
	NO.		
	CARD FILE NAME		

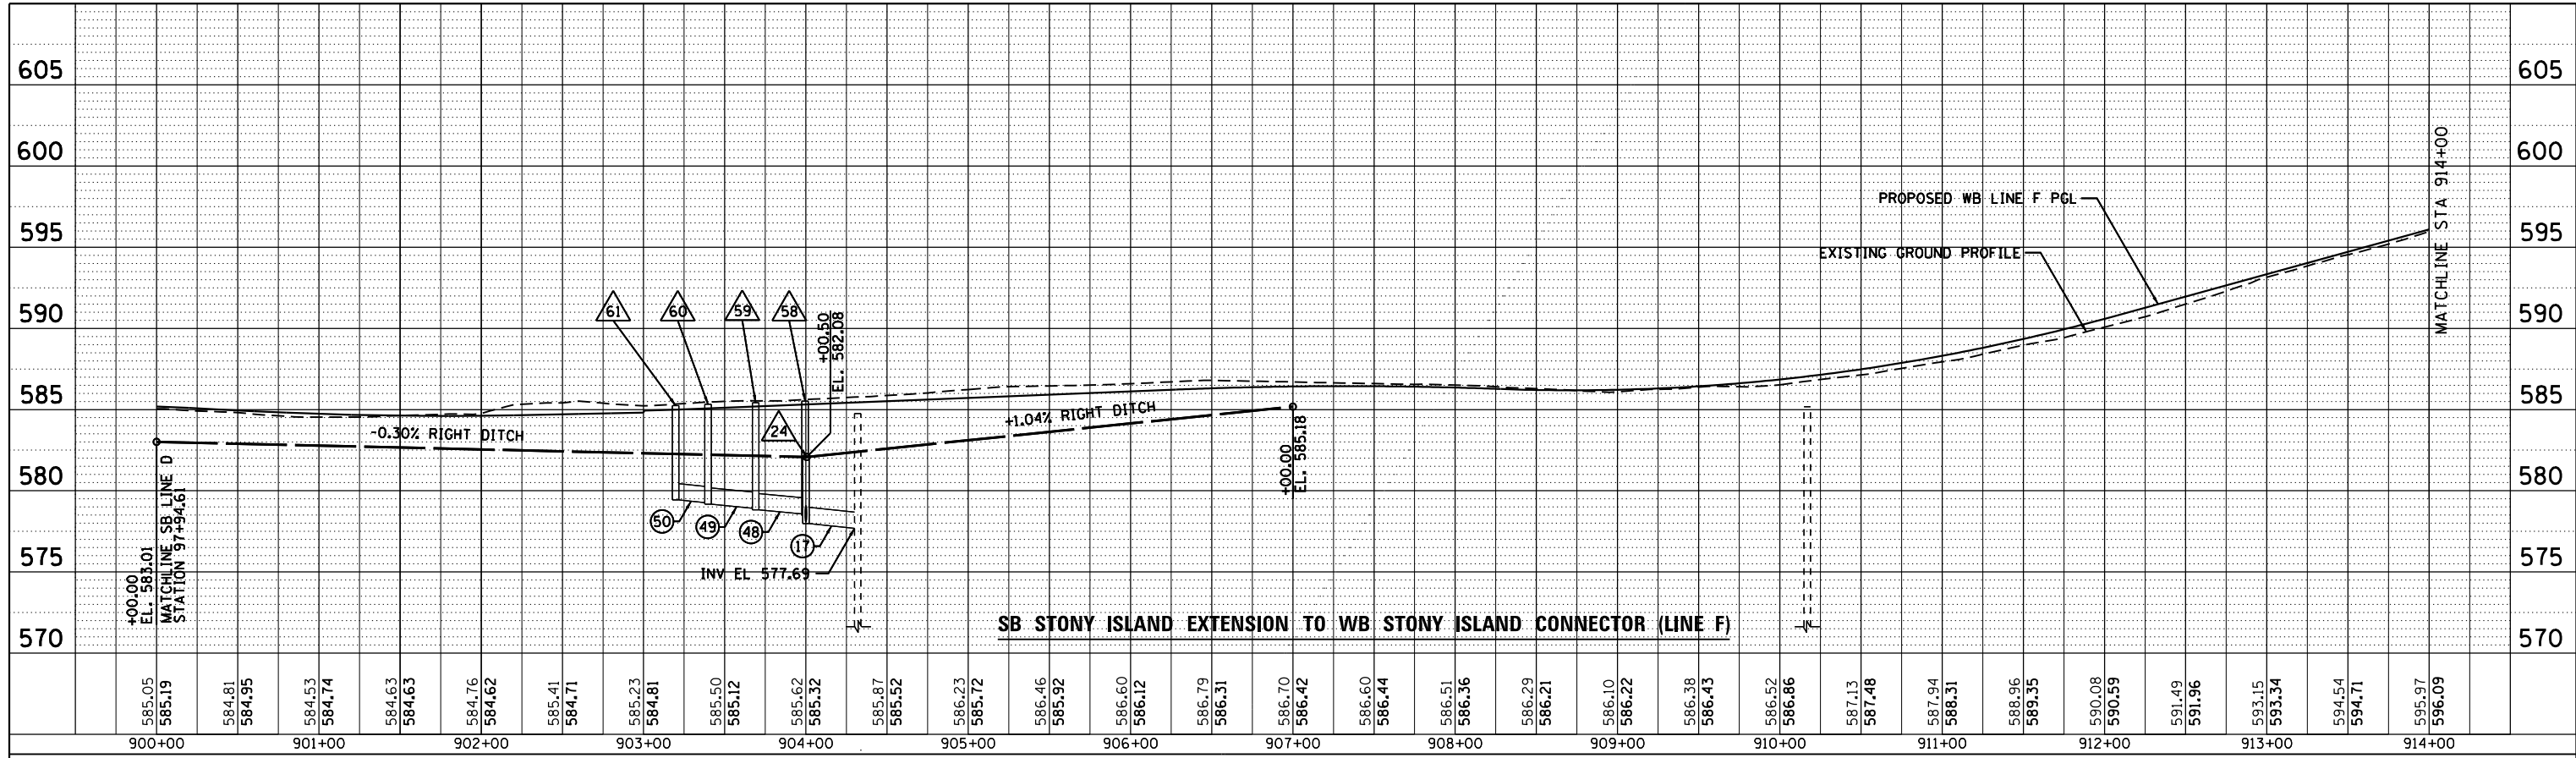

PROFILE	SURVEYED	BY	DATE
	PLOTTED		
	GRADES CHECKED		
	STRUCTURE NOTATIONS CHECKED		
	NO.		

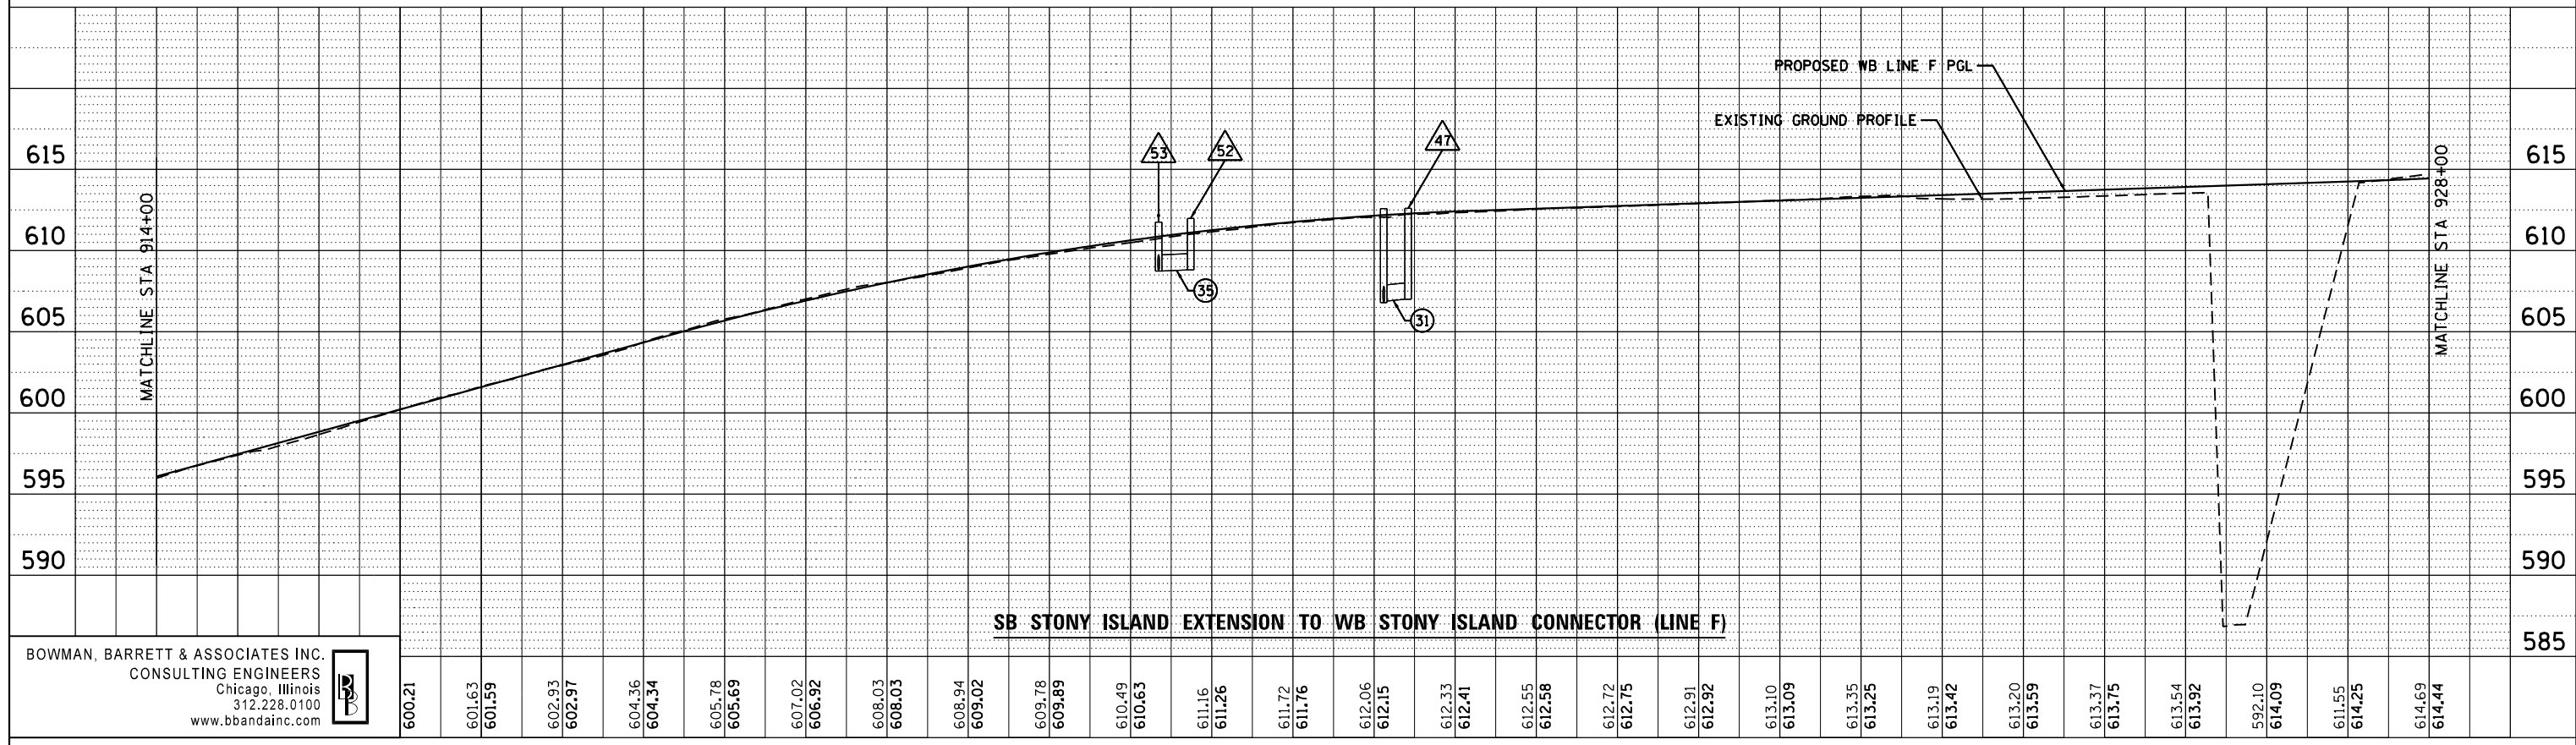

BOWMAN, BARRETT & ASSOCIATES INC.
CONSULTING ENGINEERS
Chicago, Illinois
312.228.0100
www.bbainc.com

600.21	601.63	601.59	602.93	602.97	604.36	604.34	605.78	605.69	607.02	606.92	608.03	608.03	608.94	609.02	609.78	609.89	610.49	610.63	611.16	611.26	611.72	611.76	612.06	612.15	612.33	612.41	612.55	612.58	612.72	612.75	612.91	612.92	613.10	613.09	613.35	613.25	613.19	613.42	613.20	613.59	613.37	613.75	613.54	613.92	592.10	614.09	611.55	614.25	614.69	614.44
--------	--------	

FILE NAME =	USER NAME = default	DESIGNED - JAM	REVISED -
FILEL		DRAWN - JAM	REVISED -
	PLOT SCALE = *SCALE*	CHECKED - RGR	REVISED -
	PLOT DATE = 3/29/2013	DATE - 03/29/2013	REVISED -

STATE OF ILLINOIS
DEPARTMENT OF TRANSPORTATION

DRAINAGE PROFILE	
STONY ISLAND CONNECTOR (LINE F)	
SCALE: H ₁ "=50'	V ₁ "=2'
SHEET NO. 5 OF 11 SHEETS	STA. TO STA.

F.A.I. RTE.	SECTION	COUNTY	TOTAL SHEETS	SHEET NO.
94	2012-059-BR	COOK	631	205
CONTRACT NO. 60J12			ILLINOIS FED. AID PROJECT	