


PLAN	SURVEYED	BY	DATE
	PLOTTED		
	GRADES CHECKED		
	ALIGNMENT CHECKED		
	STRUCTURE NOTATIONS CHECKED		
	NO. _____		
	CARD FILE NAME		

PROFILE	SURVEYED	BY	DATE
	PLOTTED		
	GRADES CHECKED		
	ALIGNMENT CHECKED		
	STRUCTURE NOTATIONS CHECKED		
	NO. _____		
	CARD FILE NAME		

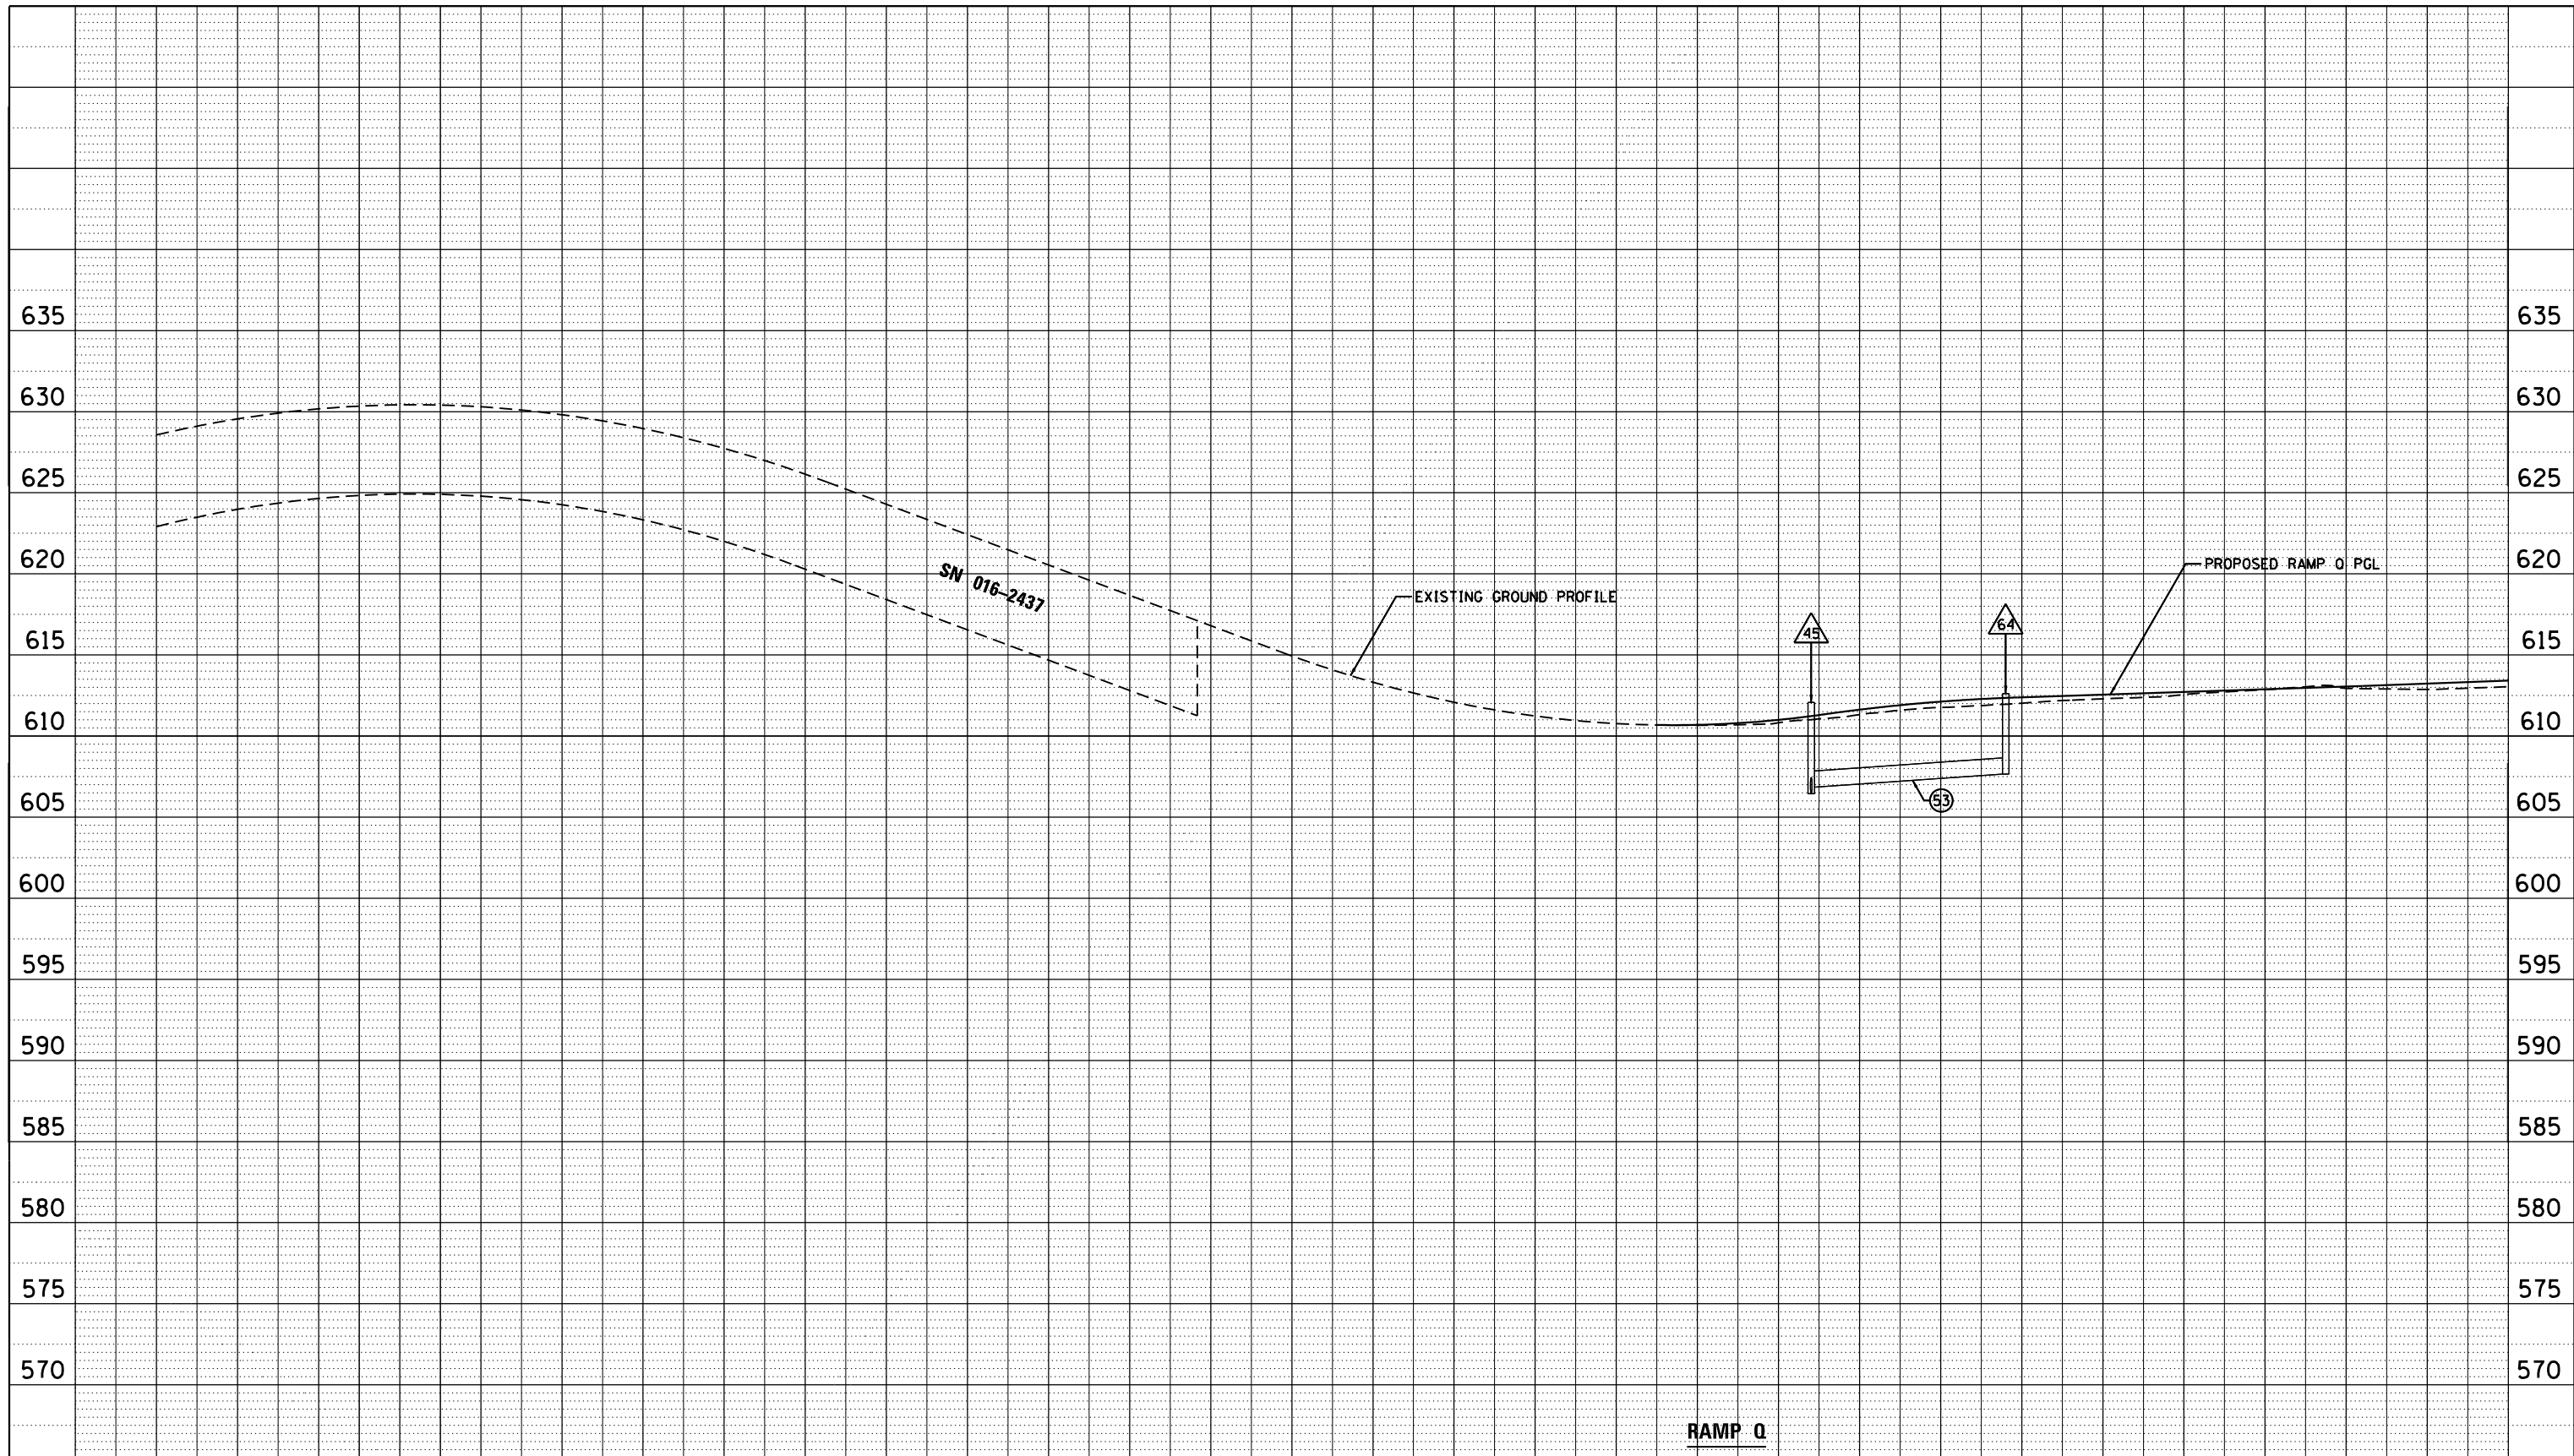

628.57	629.55	630.17	630.42	630.30	629.81	628.96	627.73	626.14	624.29	622.42	620.54	618.67	616.80	614.94	613.32	612.08	611.23	610.77	610.69	610.81	611.00	611.32	611.63	611.77	612.12	612.02	612.39	612.29	612.55	612.56	612.72	612.86	612.88	612.94	613.05	612.88	613.23	613.04	613.42
1714+00	1715+00	1716+00	1717+00	1718+00	1719+00	1720+00	1721+00	1722+00	1723+00	1724+00	1725+00	1726+00	1727+00	1728+00																									

BOWMAN, BARRETT & ASSOCIATES INC.
CONSULTING ENGINEERS
Chicago, Illinois
312.228.0100
www.bbandainc.com



FILE NAME =	USER NAME = default	DESIGNED - JAM	REVISED -
FILEL		DRAWN - JAM	REVISED -
	PLOT SCALE = *SCALE*	CHECKED - RGR	REVISED -
	PLOT DATE = 3/29/2013	DATE - 03/29/2013	REVISED -

STATE OF ILLINOIS
DEPARTMENT OF TRANSPORTATION

I-94 AT STONY ISLAND RAMP Q			
SCALE: H ₁ "=50'	SHEET NO. 9 OF 9 SHEETS	STA.	TO STA.

F.A.I. RTE.	SECTION	COUNTY	TOTAL SHEETS	SHEET NO.
94	2012-059-BR	COOK	631	209
CONTRACT NO. 60J12			ILLINOIS FED. AID PROJECT	