
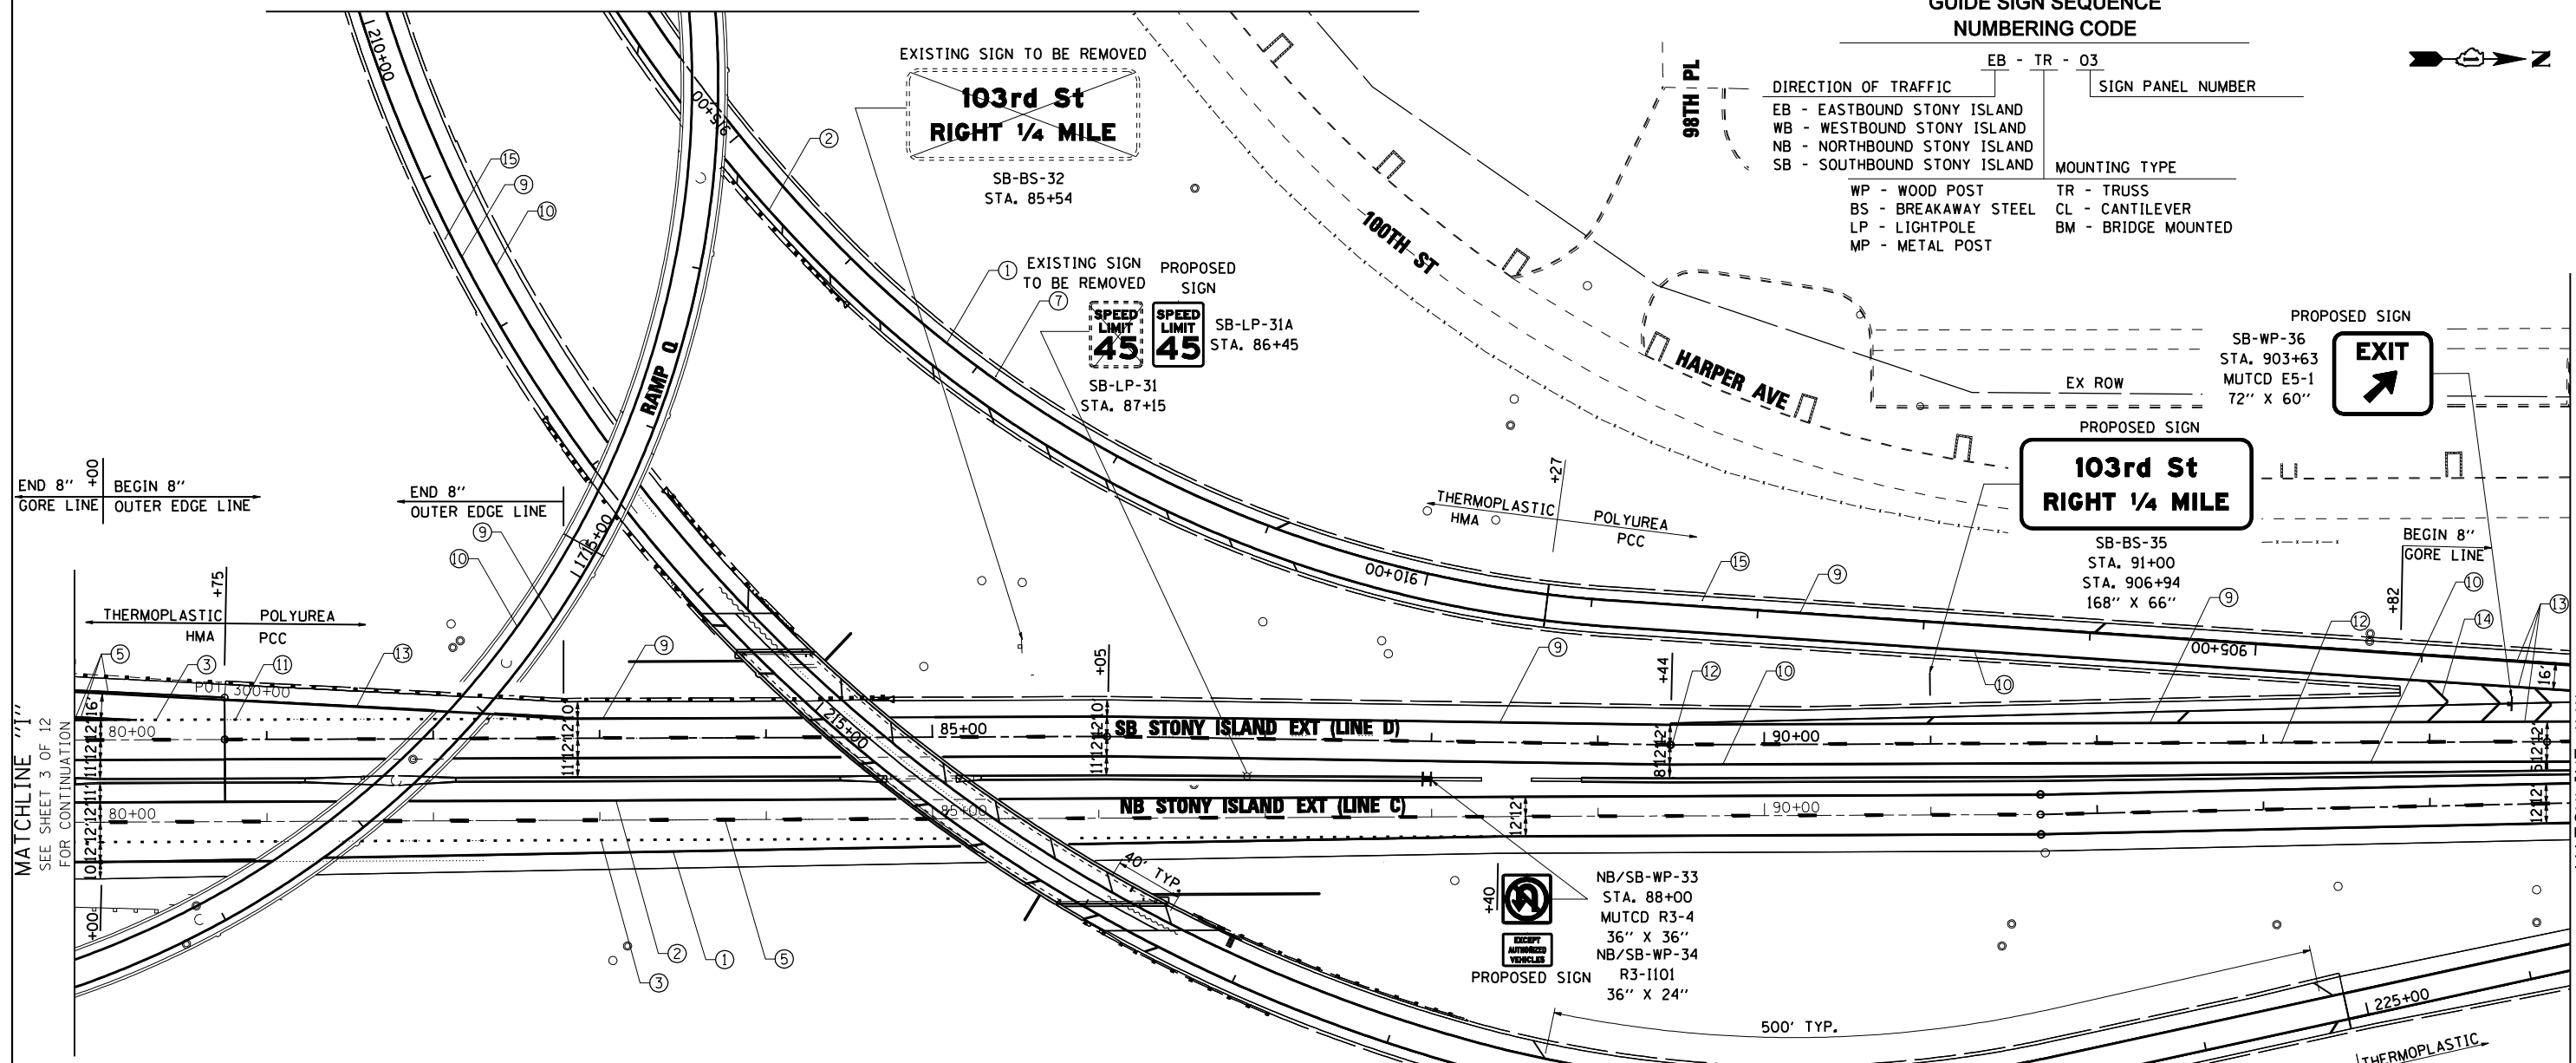


**GUIDE SIGN SEQUENCE
NUMBERING CODE**

DIRECTION OF TRAFFIC		SIGN PANEL NUMBER	
EB - EASTBOUND STONY ISLAND	TR - TRUSS	SIGN PANEL NUMBER	
WB - WESTBOUND STONY ISLAND	CL - CANTILEVER		
NB - NORTHBOUND STONY ISLAND	BM - BRIDGE MOUNTED		
SB - SOUTHBOUND STONY ISLAND			
MOUNTING TYPE			
WP - WOOD POST	TR - TRUSS		
BS - BREAKAWAY STEEL	CL - CANTILEVER		
LP - LIGHTPOLE	BM - BRIDGE MOUNTED		
MP - METAL POST			

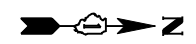

END 8" GORE LINE +00
BEGIN 8" OUTER EDGE LINE


END 8" OUTER EDGE LINE

BEGIN 8" GORE LINE

MATCHLINE "1"
SEE SHEET 3 OF 12
FOR CONTINUATION

MATCHLINE "J"
SEE SHEET 5 OF 12
FOR CONTINUATION

NOTE:
1. POLYUREA PAVEMENT MARKING SHALL BE USED FOR ALL MARKINGS ON PCC.
2. RAISED REFLECTIVE PAVEMENT MARKERS SHALL BE INSTALLED PER IDOT DISTRICT 1 STANDARD TC-12.

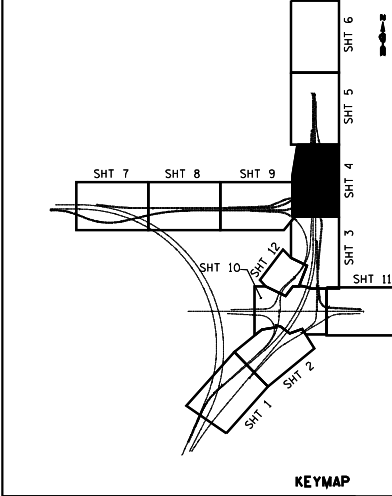

- LEGEND:**
- ① THERMOPLASTIC PAVEMENT MARKING LINE - 4" (WHITE EDGE LINE)
 - ② THERMOPLASTIC PAVEMENT MARKING LINE - 4" (YELLOW EDGE LINE)
 - ③ PREFORMED PLASTIC PAVEMENT MARKING TYPE B- INLAID-LINE 4" (WHITE 2' DASH, 6' SKIP)
 - ④ PREFORMED PLASTIC PAVEMENT MARKING TYPE B- INLAID-LINE 5" (WHITE 10' DASH, 30' SKIP)
 - ⑤ THERMOPLASTIC PAVEMENT MARKING LINE - 8" (WHITE EDGE LINE)
 - ⑥ THERMOPLASTIC PAVEMENT MARKING LINE - 12" (WHITE GORE CHEVRONS SPACED @ 30' CENTERS)
 - ⑦ THERMOPLASTIC PAVEMENT MARKING LINE - 12" (WHITE SHOULDER DIAGONALS SPACING AS INDICATED)
 - ⑧ THERMOPLASTIC PAVEMENT MARKING LETTERS AND SYMBOLS (WHITE)
 - ⑨ POLYUREA PAVEMENT MARKING TYPE 1 - 4" (WHITE EDGE LINE)
 - ⑩ POLYUREA PAVEMENT MARKING TYPE 1 - 4" (YELLOW EDGE LINE)
 - ⑪ POLYUREA PAVEMENT MARKING TYPE 1 - 4" (WHITE 2' DASH, 6' SKIP)
 - ⑫ POLYUREA PAVEMENT MARKING TYPE 1 - 5" (WHITE 10' DASH, 30' SKIP)
 - ⑬ POLYUREA PAVEMENT MARKING TYPE 1 - 8" (WHITE EDGE LINE)
 - ⑭ POLYUREA PAVEMENT MARKING TYPE 1 - 12" (WHITE GORE CHEVRONS SPACED @ 30' CENTERS)
 - ⑮ POLYUREA PAVEMENT MARKING TYPE 1 - 12" (WHITE SHOULDER DIAGONALS SPACING AS INDICATED)
 - ⑯ POLYUREA PAVEMENT MARKING LETTERS AND SYMBOLS (WHITE)
 - ⑰ POLYUREA PAVEMENT MARKING TYPE 1 - 8" (WHITE 3' DASH, 9' SKIP)
 - ⑱ PREFORMED PLASTIC PAVEMENT MARKING TYPE B - INLAID - LINE - 8" (WHITE 3' DASH, 9' SKIP)

EJM ENGINEERING, INC.
411 South Wells Street Suite 800
Chicago, Illinois 60607



FILE NAME = ...\\D160J12-sht-spmkplan_04.dgn	USER NAME = sadhikari	DESIGNED - PWF	REVISED -	STATE OF ILLINOIS DEPARTMENT OF TRANSPORTATION	PROPOSED SIGNING AND PAVEMENT MARKING PLAN STONY ISLAND CONNECTOR	F.A.I. RTE. = 94	SECTION = 2012-059-BR	COUNTY = COOK	TOTAL SHEETS = 631	SHEET NO. = 232
PLOT SCALE = 50.000' / IN.	CHECKED - SA	REVISOR -	SCALE: 1"=50'			SHEET NO. 4 OF 16 SHEETS	STA. TO STA.	CONTRACT NO. 60J12		
PLOT DATE = 3/29/2013	DATE = 3/29/2013	REVISOR -				ILLINOIS FED. AID PROJECT				